


F.A. RTE.	SECTION	COUNTY	TOTAL SHEETS	SHEET NO.
	50-8 HBR	LASALLE	143	134
STA. 135+50.0000 TO STA. 136+00.0000				
FED. ROAD DIST. NO.	ILLINOIS	FED. AID PROJECT		

♠ EASTBOUND ENTRANCE RAMP

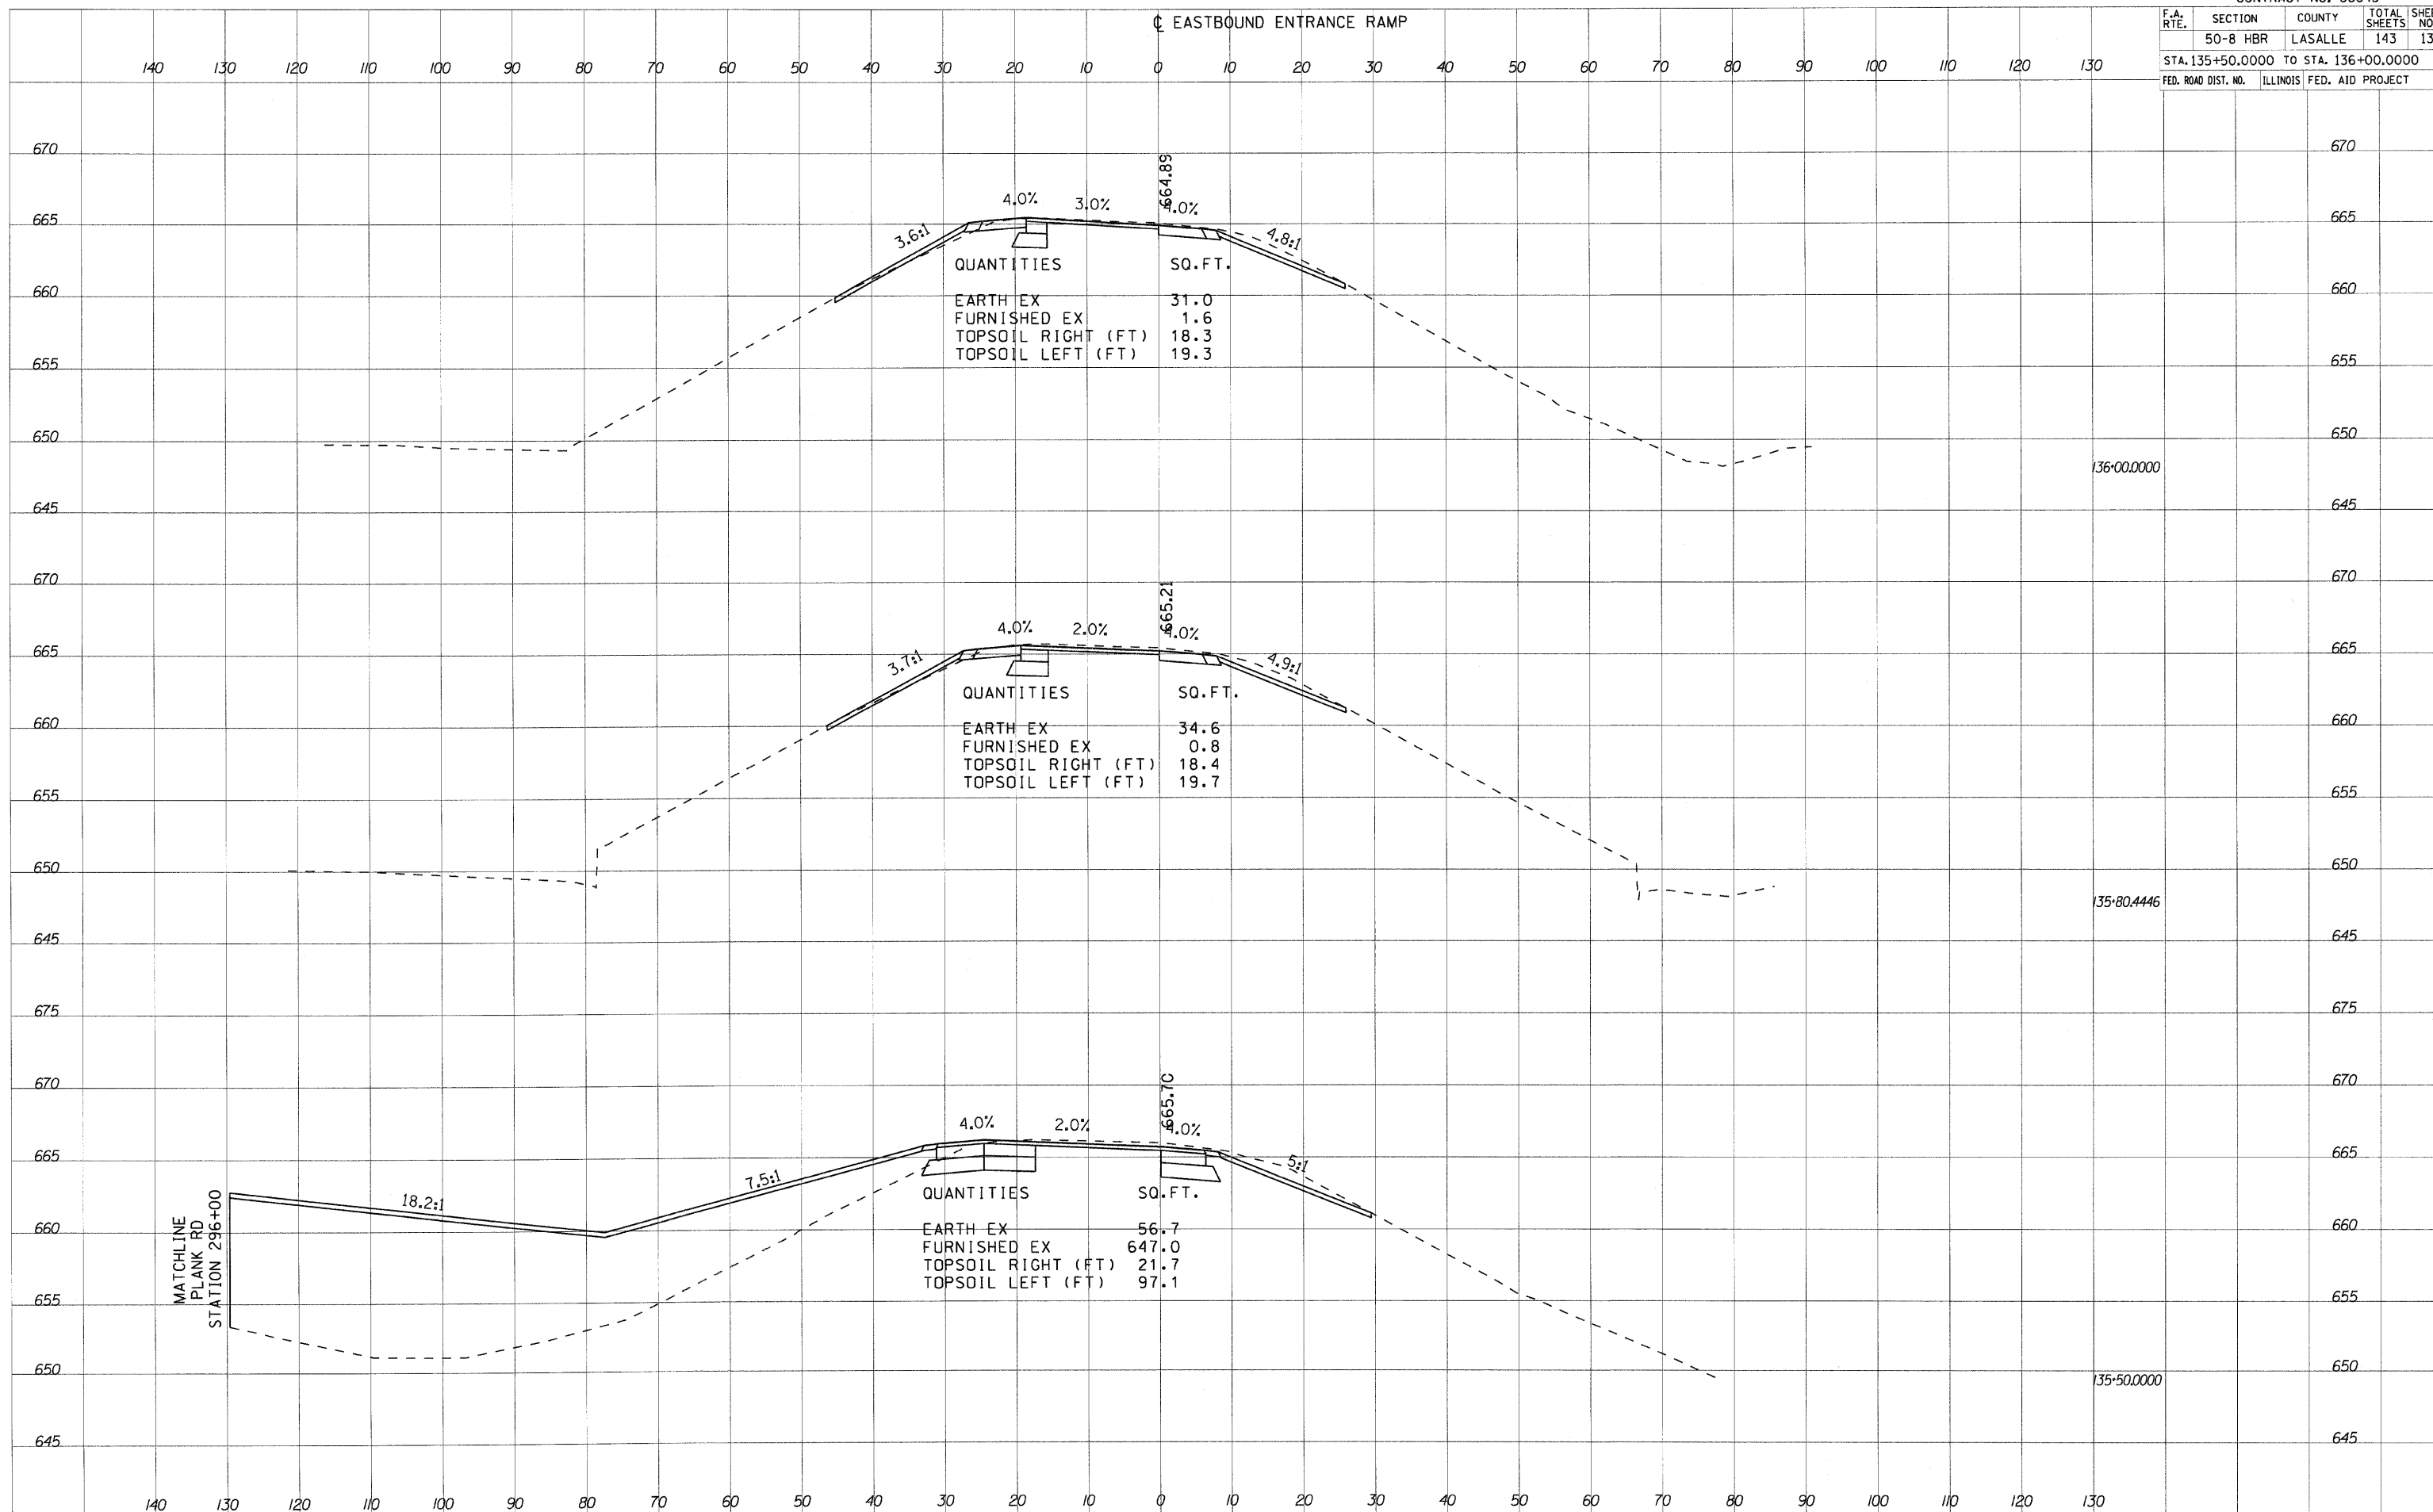

FINAL SURVEY PLOTTED AREAS CHECKED

BY	DATE

ORIGINAL SURVEY PLOTTED AREAS CHECKED

BY	DATE

PLOT DATE = 2/4/2018
 FILE NAME = g:\projects\2014\08\1\road\entrance\entrance.dwg
 PLOT SCALE = 1/8" = 10'-0" / IN.
 USER NAME = zbrumid