


F.A. RTE.	SECTION	COUNTY	TOTAL SHEETS	SHEET NO.
50-8	HBR	LASALLE	143	137
STA. 181+50.0000 TO STA. 182+00.0000				
FED. ROAD DIST. NO.	ILLINOIS	FED. AID PROJECT		

WESTBOUND ENTRANCE RAMP

FINAL SURVEY NO.	DATE
SURVEY PLOTTED	
NOTE BOOK AREAS CHECKED	
BY	

ORIGINAL SURVEY NO.	DATE
SURVEY PLOTTED	
NOTE BOOK AREAS CHECKED	
BY	

PLOT DATE = 2/1/2018
 FILE NAME = G:\p\c\m\120646891.dwg
 PLOT SCALE = 10.0000 / IN.
 USER NAME = zpland

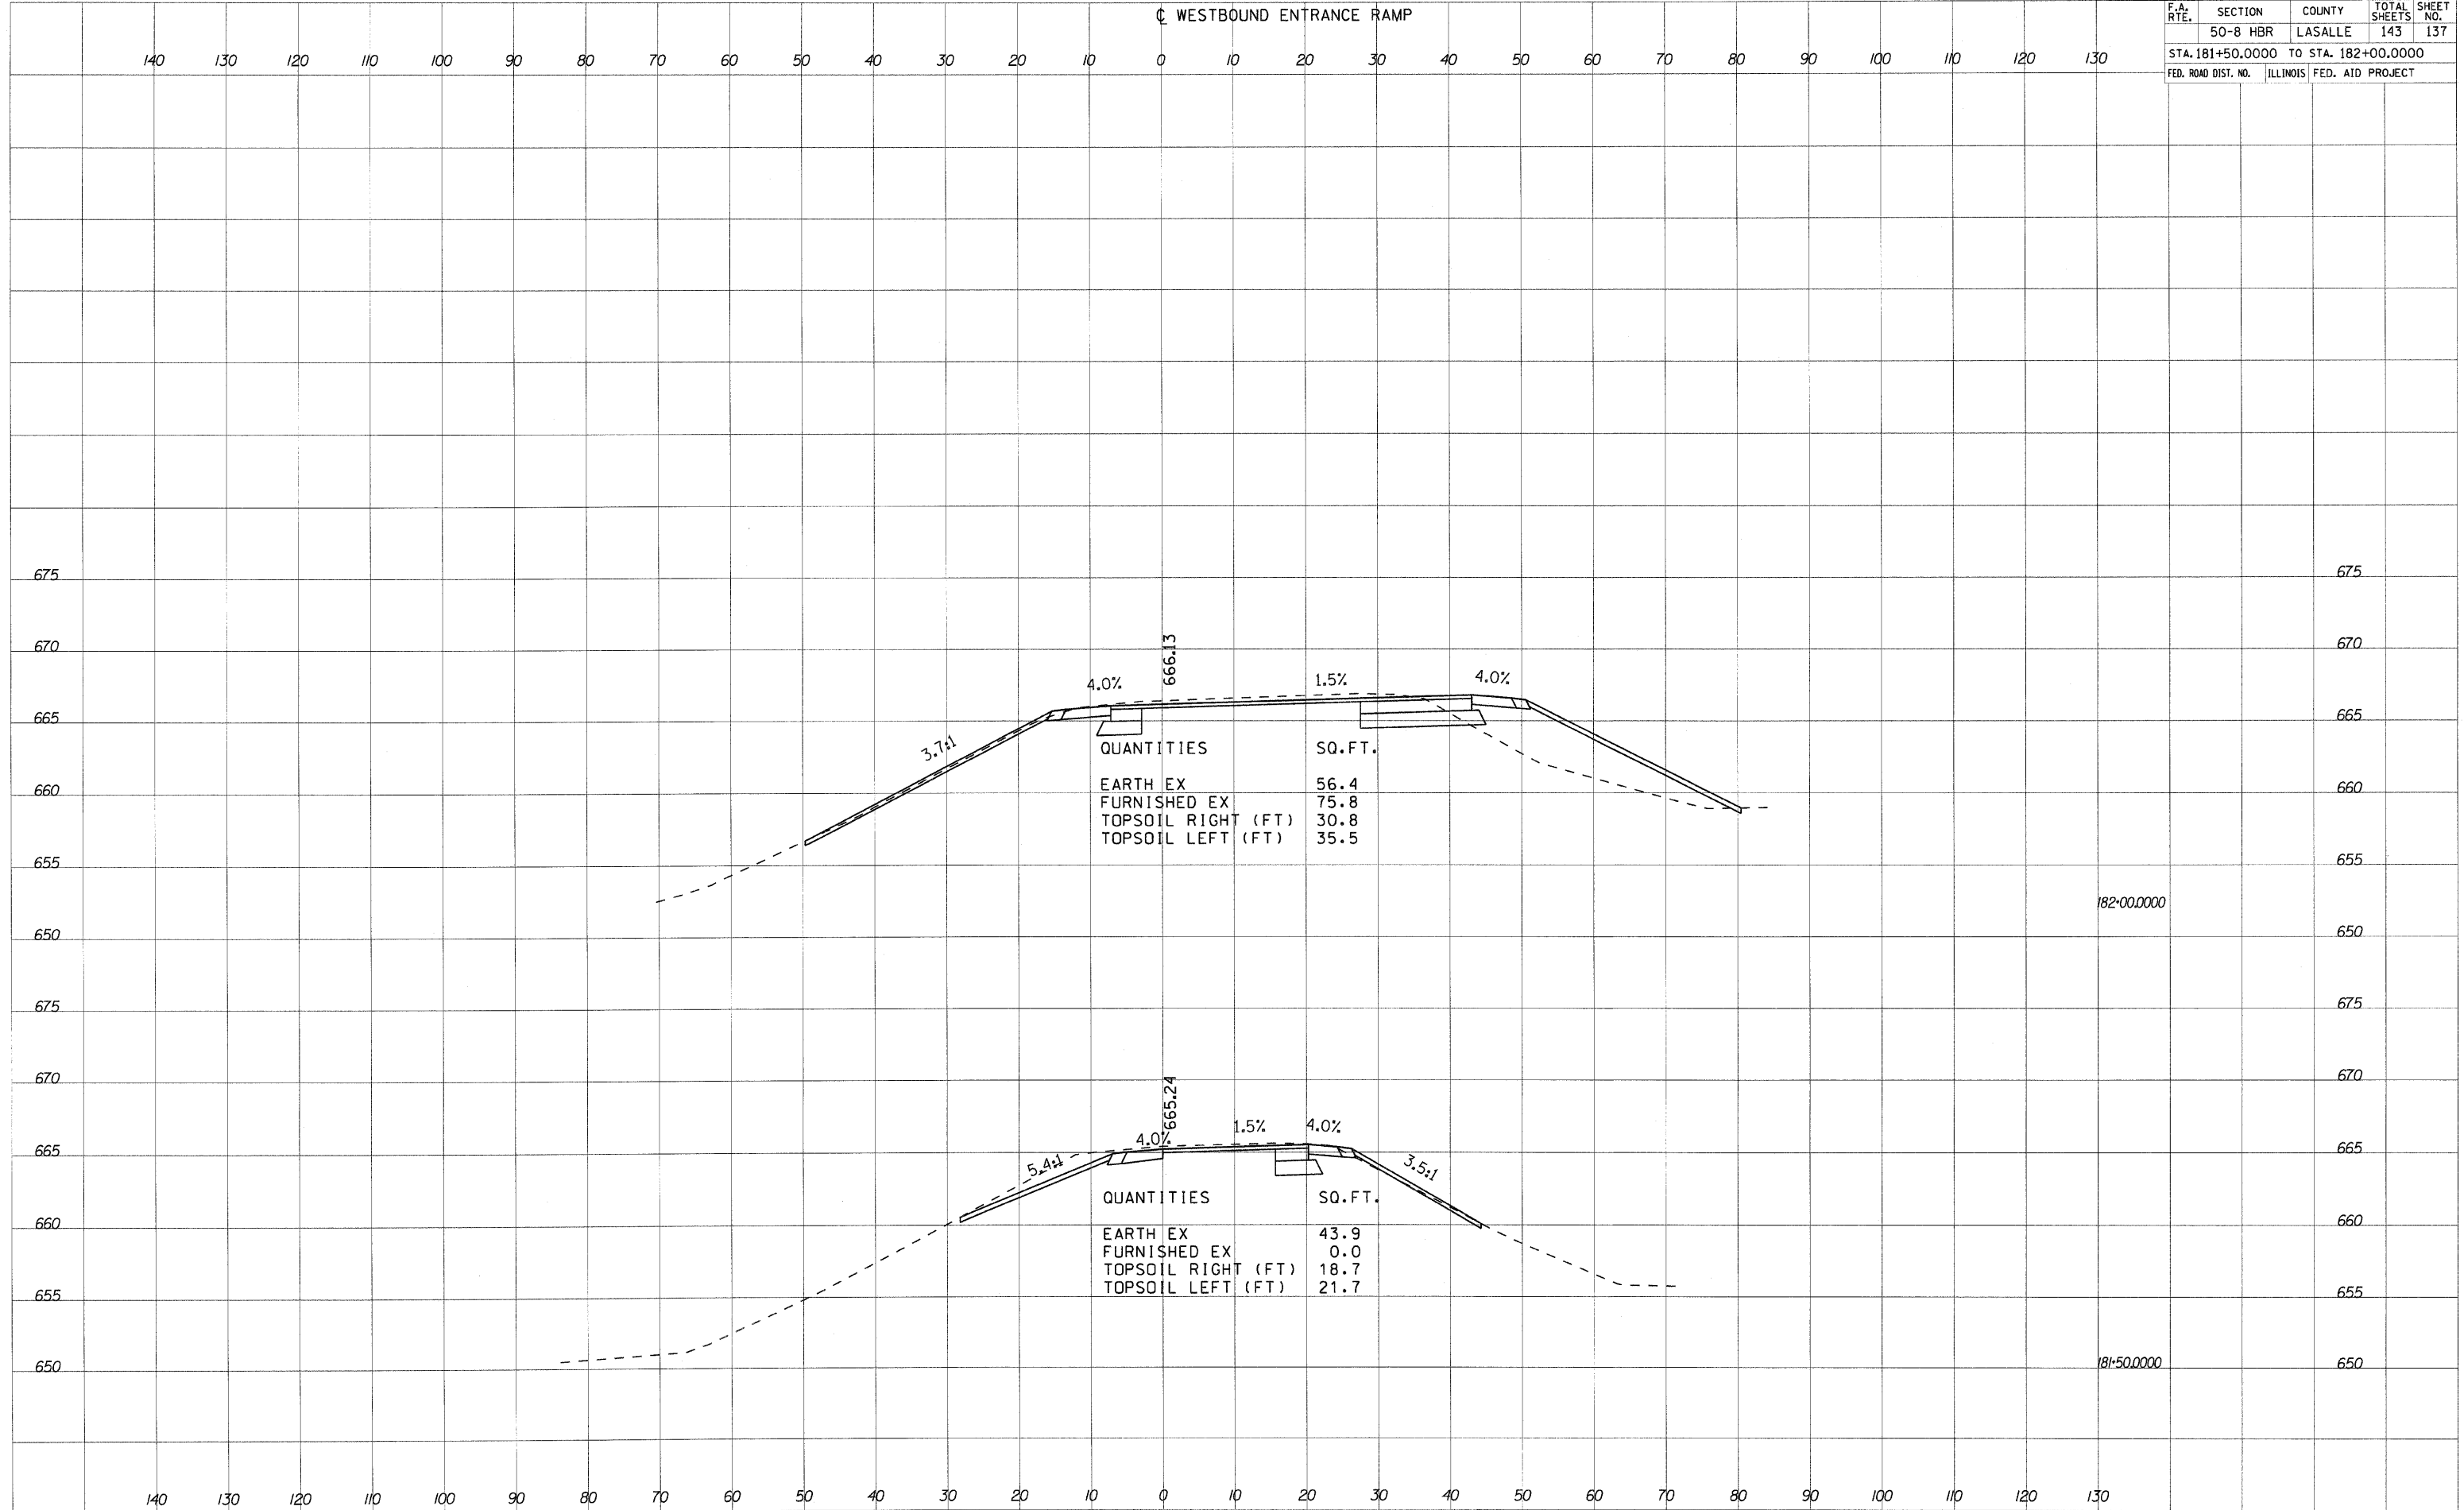

QUANTITIES SQ. FT.

EARTH EX	56.4
FURNISHED EX	75.8
TOPSOIL RIGHT (FT)	30.8
TOPSOIL LEFT (FT)	35.5

QUANTITIES SQ. FT.

EARTH EX	43.9
FURNISHED EX	0.0
TOPSOIL RIGHT (FT)	18.7
TOPSOIL LEFT (FT)	21.7