


F.A. RTE.	SECTION	COUNTY	TOTAL SHEETS	SHEET NO.
	50-8 HBR	LASALLE	143	139
STA. 248+50.0000 TO STA. 250+50.0000				
FED. ROAD DIST. NO.	ILLINOIS	FED. AID PROJECT		

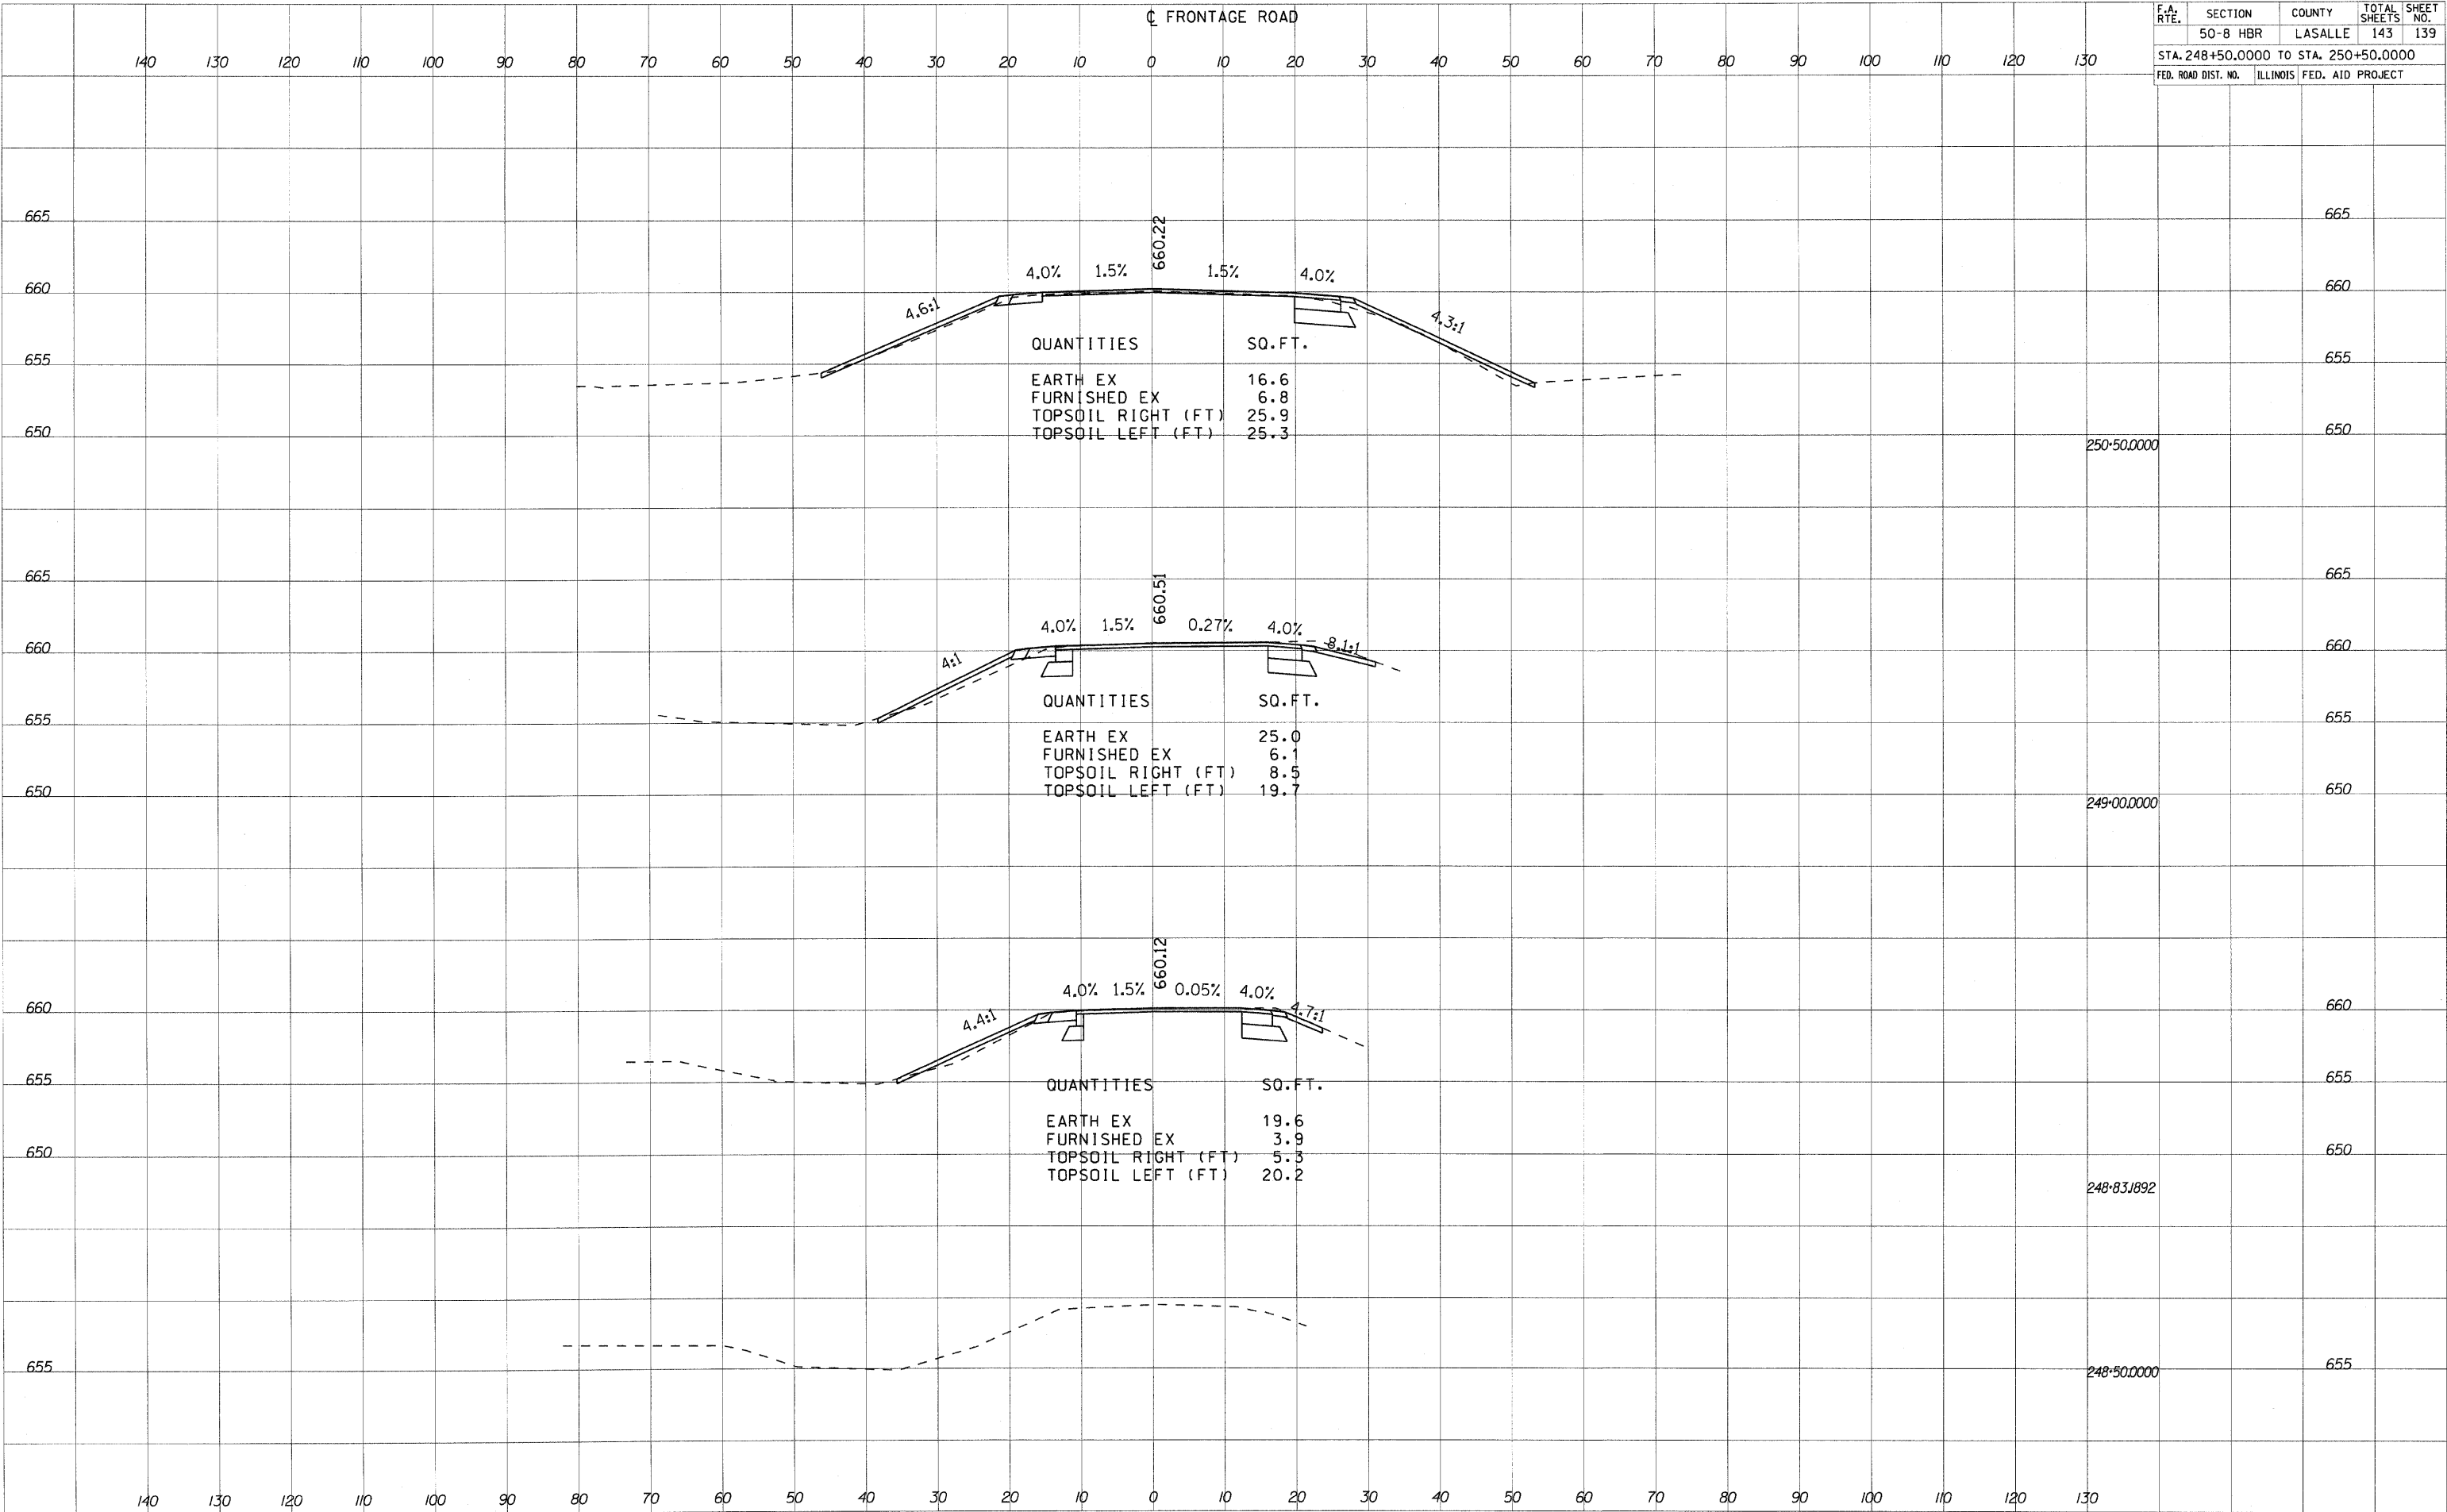

DATE	
BY	
NO.	
FINAL SURVEY	SURVEYED
NOTE BOOK	PLOTTED
AREAS CHECKED	TEMPLATE
	AREAS CHECKED

DATE	
BY	
NO.	
ORIGINAL SURVEY	SURVEYED
NOTE BOOK	PLOTTED
AREAS CHECKED	TEMPLATE
	AREAS CHECKED

PLOT DATE = 2/4/2018
 FILE NAME = g:\projects\2054089_001\cadd\front\66645.dwg
 PLOT SCALE = 1/8" = 10.0000' / IN.
 USER NAME = zborund