


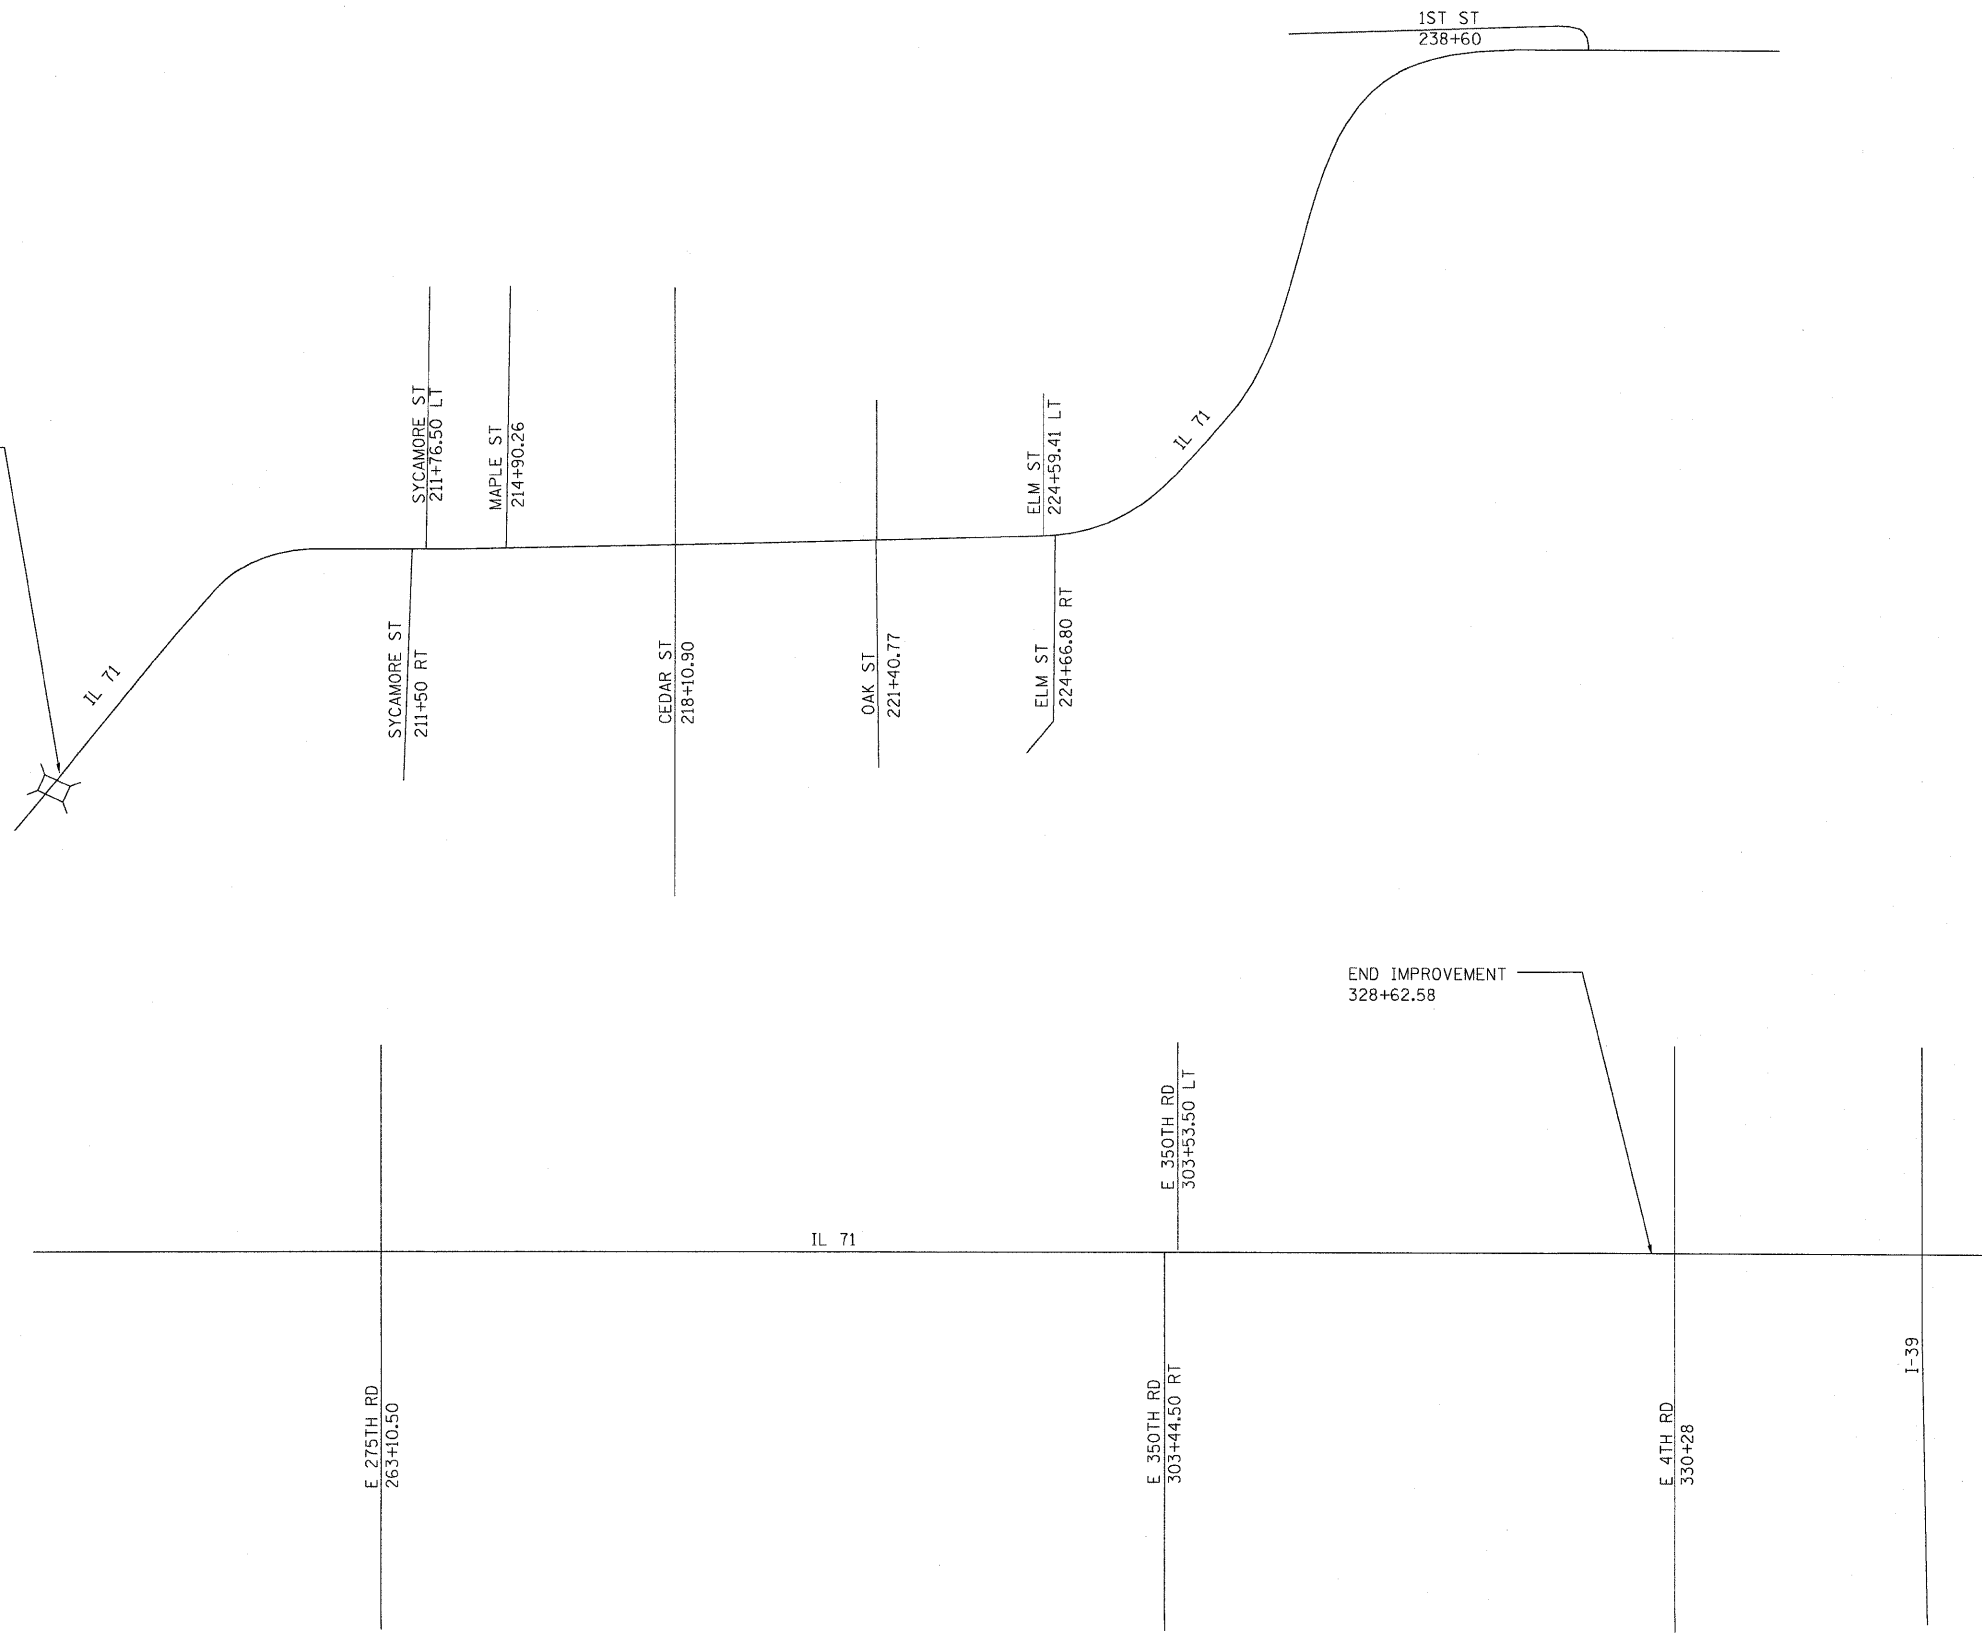

BEGIN IMPROVEMENT  
206+23.70

SN 050-0124  
STA 206+10.40



END IMPROVEMENT  
328+62.58

FILE NAME =	USER NAME = carpenterdj	DESIGNED -	REVISIED -
cr\pwork\PWIDOT\CARPENTERDJ\d8169243	0366999-shd-details.DGN	DRAWN -	REVISIED -
	PLOT SCALE = 50.0000' / IN.	CHECKED -	REVISIED -
	PLOT DATE = Jan 21, 2010 - 07:15:32 AM	DATE -	REVISIED -

**STATE OF ILLINOIS  
DEPARTMENT OF TRANSPORTATION**

<b>PROJECT LAYOUT</b>			
SCALE: _____	SHEET NO. ____ OF ____ SHEETS	STA. _____	TO STA. _____

F.A.P. RTE.	SECTION	COUNTY	TOTAL SHEETS	SHEET NO.
619	(103)RS-3	LASALLE	13	8
<b>CONTRACT NO. 66999</b>				
ILLINOIS FED. AID PROJECT				