

GENERAL NOTES:

FOR STABILIZATION, ALL TYPE III BARRICADES SHALL REQUIRE A MINIMUM OF FOUR SAND BAGS PER BARRICADE.

ALL ELEVATIONS REFERRING TO U.S.G.S. MEAN SEA LEVEL DATUM.

ANY REFERENCE TO A STANDARD IN THESE PLANS SHALL BE INTERPRETED TO MEAN THE EDITION AS INDICATED BY THE SUBNUMBER SHOWN IN THE LIST OF STANDARDS OR THE COPY INCLUDED IN THESE PLANS.


THE CONTRACTOR SHALL CONTACT JULIE AT LEAST 48 HOURS PRIOR TO EXCAVATION TO DETERMINE WHICH UTILITIES ARE IN THE AREA.

THE CONTRACTOR SHALL PLACE STONE RIPRAP CLASS A3 AS DIRECTED BY THE ENGINEER TO REPAIR SLOPE WASHOUTS, LT. & RT. STA. 21+00 TO STA. 21+50


NO.	ITEM	UNIT	TOTAL QUANTITY 100% STATE SFTY-2A
28100105	STONE RIPRAP, CLASS A3	SQ YD	80
44000300	CURB REMOVAL	FOOT	16
48101200	AGGREGATE SHOULDERS, TYPE B	TON	30
50900200	STEEL RAILING, TYPE 2399	FOOT	469
60500060	REMOVING INLETS	EACH	2
*63000001	STEEL PLATE BEAM GUARD RAIL, TYPE A, 6 FOOT POSTS	FOOT	250
*63000003	STEEL PLATE BEAM GUARD RAIL, TYPE A, 9 FOOT POSTS	FOOT	132
*63100087	TRAFFIC BARRIER TERMINAL, TYPE 6A	EACH	4
*63100167	TRAFFIC BARRIER TERMINAL, TYPE 1 (SPECIAL) TANGENT	EACH	6
63200310	GUARDRAIL REMOVAL	FOOT	843
67100100	MOBILIZATION	L SUM	1
70100700	TRAFFIC CONTROL AND PROTECTION, STANDARD 701406	L SUM	1
70102620	TRAFFIC CONTROL AND PROTECTION, STANDARD 701501	L SUM	1
*78200405	GUARDRAIL MARKERS	EACH	13
*78201000	TERMINAL MARKER-DIRECT APPLIED	EACH	6
X0325305	STRUCTURAL REPAIR OF CONCRETE (DEPTH EQUAL TO OR LESS THAN 5 INCHES)	SQ FT	81
Z0016002	DECK SLAB REPAIR (FULL DEPTH, TYPE II)	SQ YD	3.6

⚠ SPECIALTY ITEM

⚠ ADDENDUM - REVISED 3/31/10

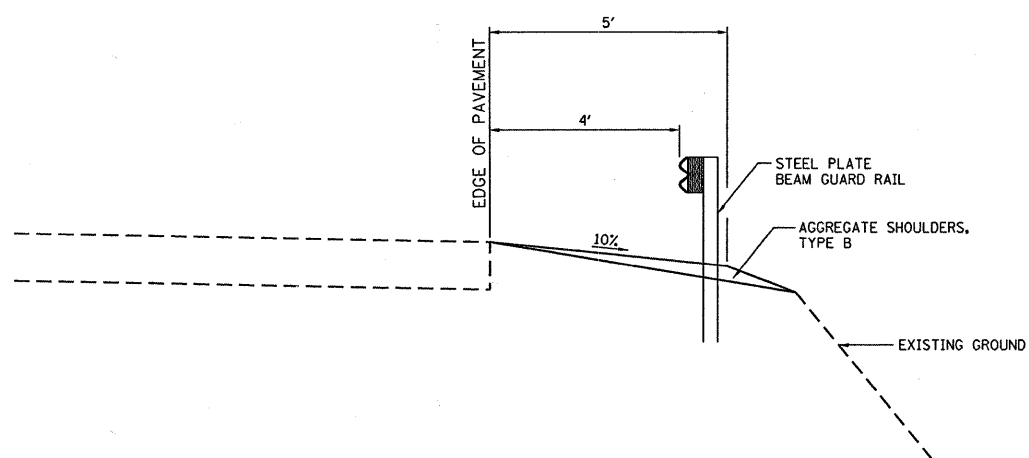

SECTION A-A
(SEE SHEET 4 OF 8)

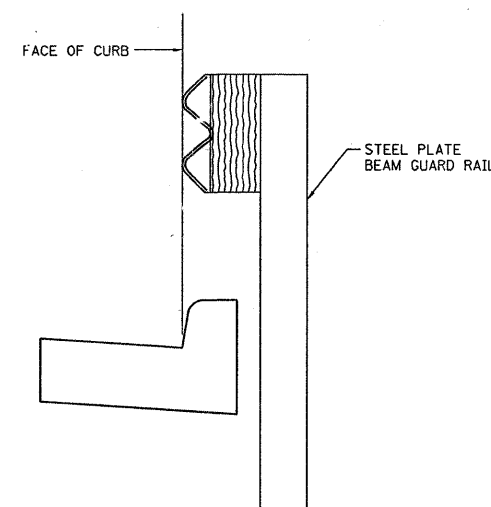

SECTION B-B
(SEE SHEET 3 OF 8)

STATE OF ILLINOIS
DEPARTMENT OF TRANSPORTATION
DISTRICT THREE

REVIEWED BY: David Bonvil
Acting DISTRICT STUDIES & PLANS ENGINEER
DATE: _____

EXAMINED BY: Herb Duggan
DISTRICT CONSTRUCTION ENGINEER
Wayne Phillipson
DISTRICT MATERIALS ENGINEER
James A. Husler
DISTRICT OPERATIONS ENGINEER

FILE NAME = D366A01-SHT-GEN-NOTES.DGN

USER NAME = ---
DESIGNED - JKC
DRAWN - NV
PLOT SCALE = 1"=10'
PLOT DATE = 11/09
CHECKED - JKC
DATE = 11/09

REVISED - ---
REVISED - ---
REVISED - ---
REVISED - ---

STATE OF ILLINOIS
DEPARTMENT OF TRANSPORTATION

GENERAL NOTES, TYPICAL SECTION & SUMMARY OF QUANTITIES

F.A.I. RTE.	SECTION	COUNTY	TOTAL SHEETS	SHEET NO.
57	(146-3)HB-6J1	KANKAKEE	8	2

CONTRACT NO. 66A01