
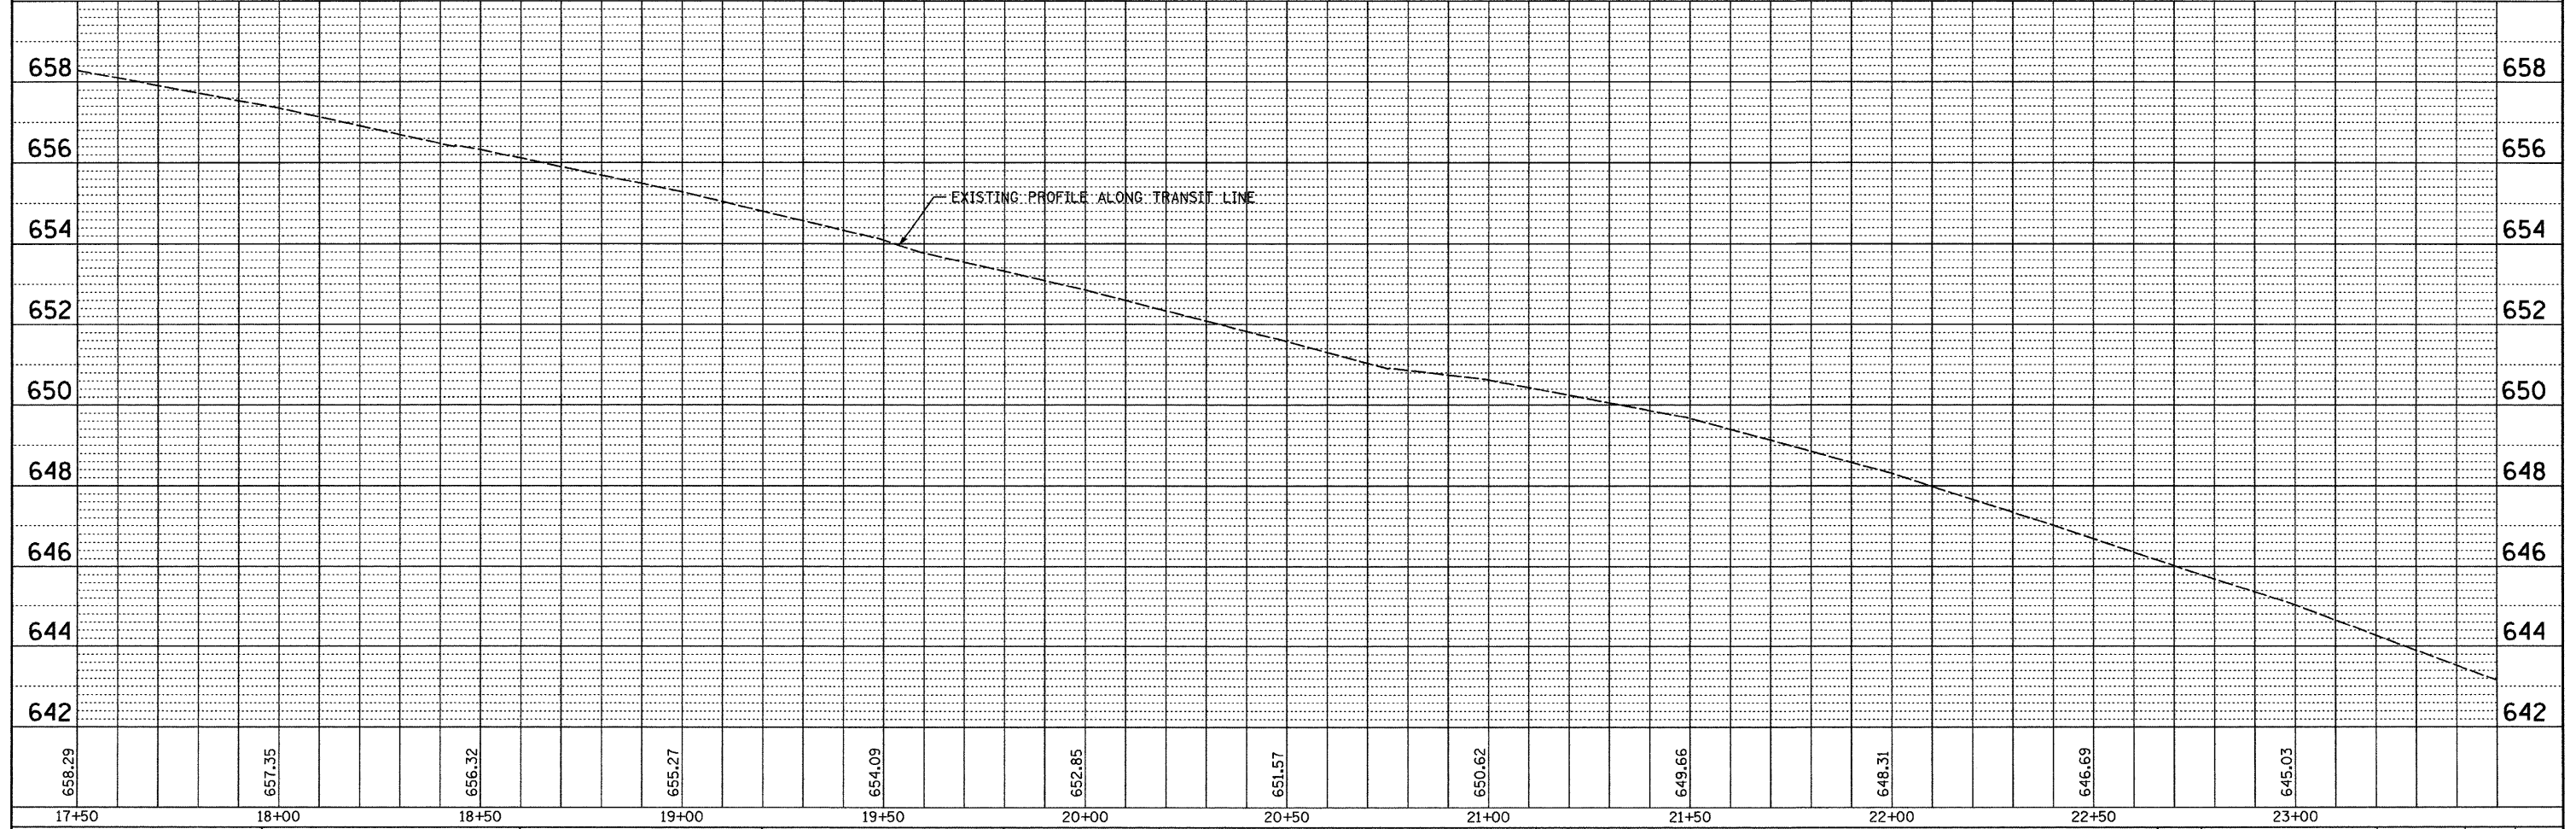


DATE: 11/09
 BY: [Redacted]
 SURVEYED: [Redacted]
 PLOTTED: [Redacted]
 CHECKED: [Redacted]
 RT. OF WAY CHECKED: [Redacted]
 NO. [Redacted]

DATE: 11/09
 BY: CHARLIN
 SURVEYED: [Redacted]
 PLOTTED: [Redacted]
 CHECKED: [Redacted]
 STRUCTURE NOTATIONS: CPKD
 NO. [Redacted]

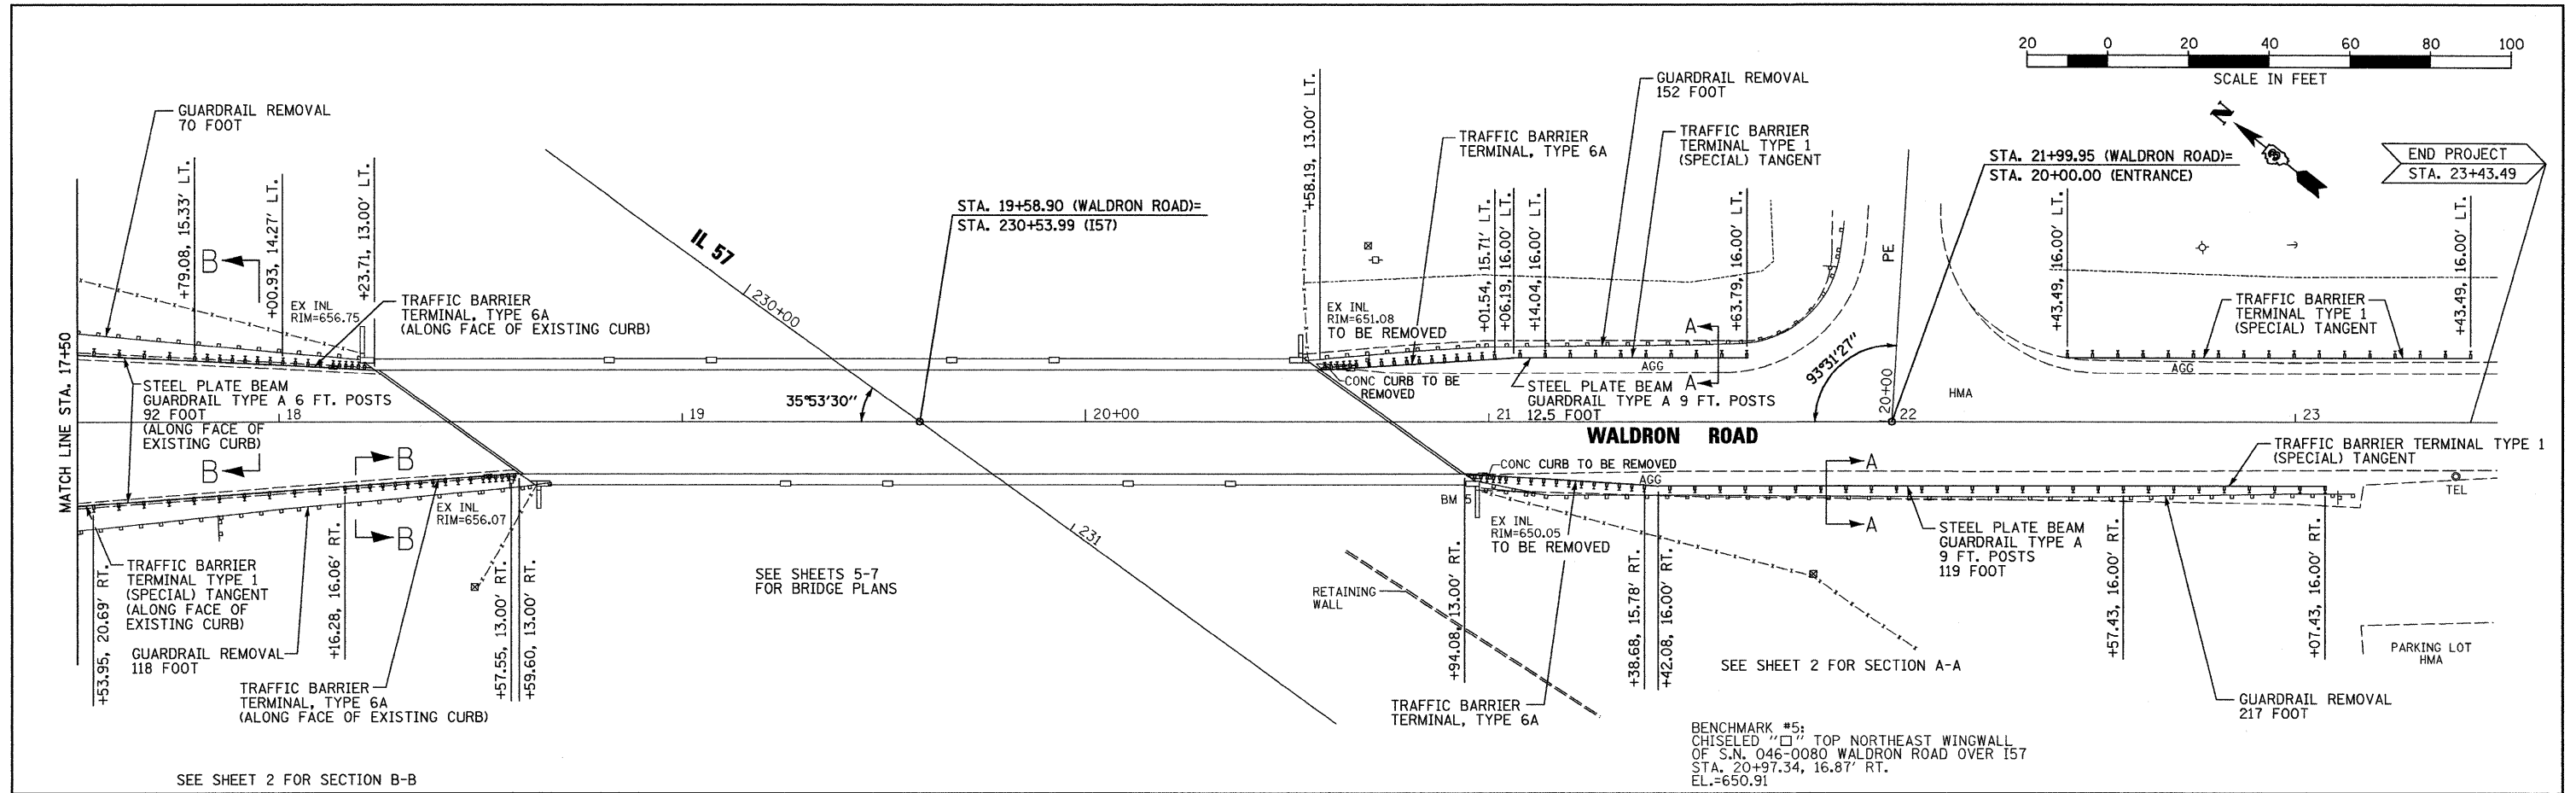

FILE NAME = D366A01-SHT-PLNPRF-1750-2350.DGN	USER NAME = ---	DESIGNED - JKC	REVISED -	STATE OF ILLINOIS DEPARTMENT OF TRANSPORTATION	PLAN & PROFILE	F.A.I. RTE. 57	SECTION [46-3HB-6I]	COUNTY KANKAKEE	TOTAL SHEETS 8	SHEET NO. 4		
PLOT SCALE = 1"=20'	CHECKED - JKC	REVISOR -	SCALE: 1"=20'			SHEET NO. OF SHEETS	STA. 17+50 TO STA. 23+50	FED. ROAD DIST. NO. [Redacted]	ILLINOIS FED. AID PROJECT	CONTRACT NO. 66A01		
PLOT DATE = 11/09	DATE - 11/09	REVISOR -										