


STATE OF ILLINOIS
DEPARTMENT OF TRANSPORTATION

INDEX OF SHEETS


- 1 General Plan and Elevation
- 2 Deck Repair
- 3 Type 2399 Railing Details

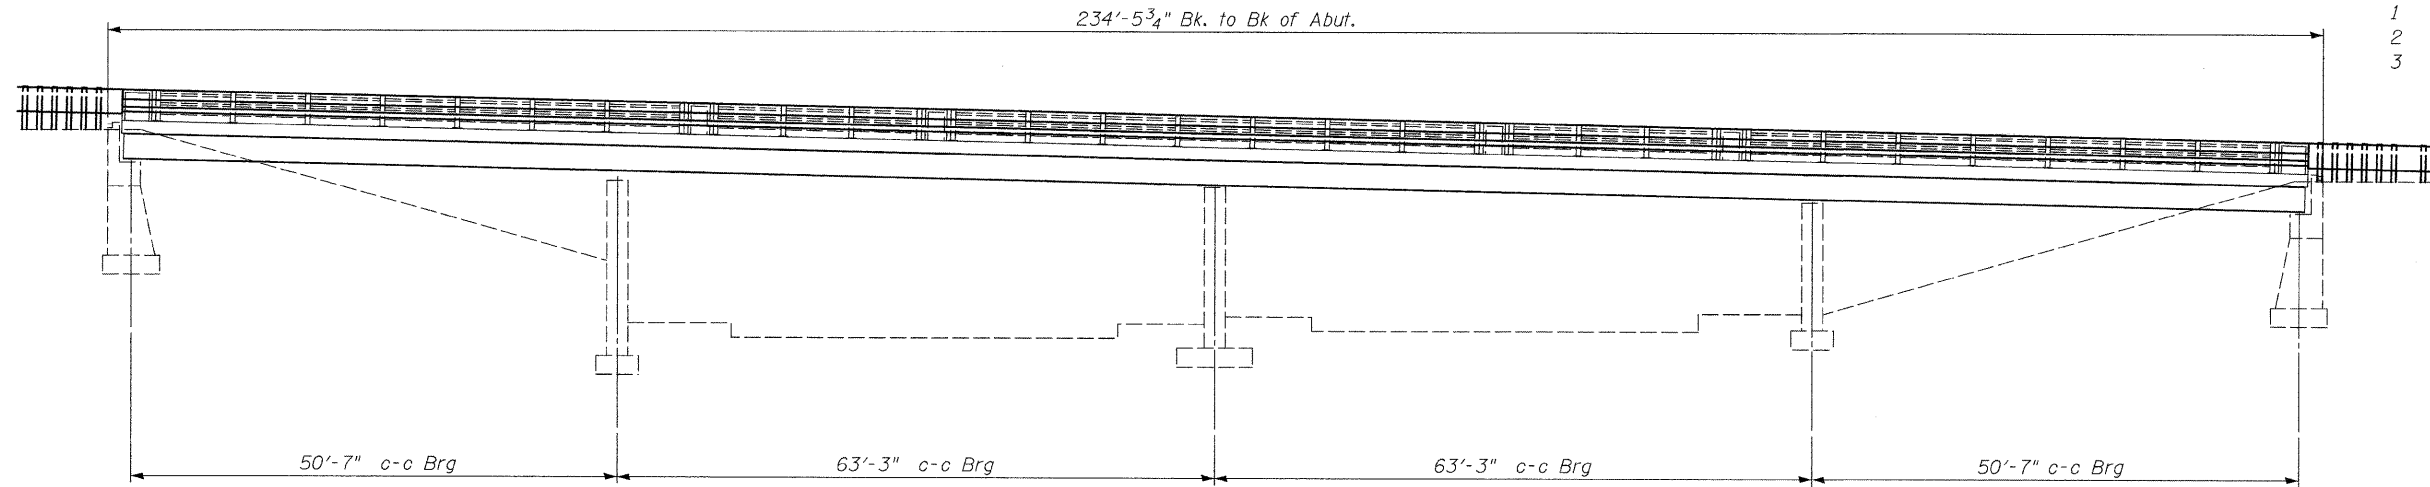

ELEVATION

SCOPE OF WORK

- 1. Deck patching
- 2. Structural Repair of Concrete
- 3. Add Steel Railing

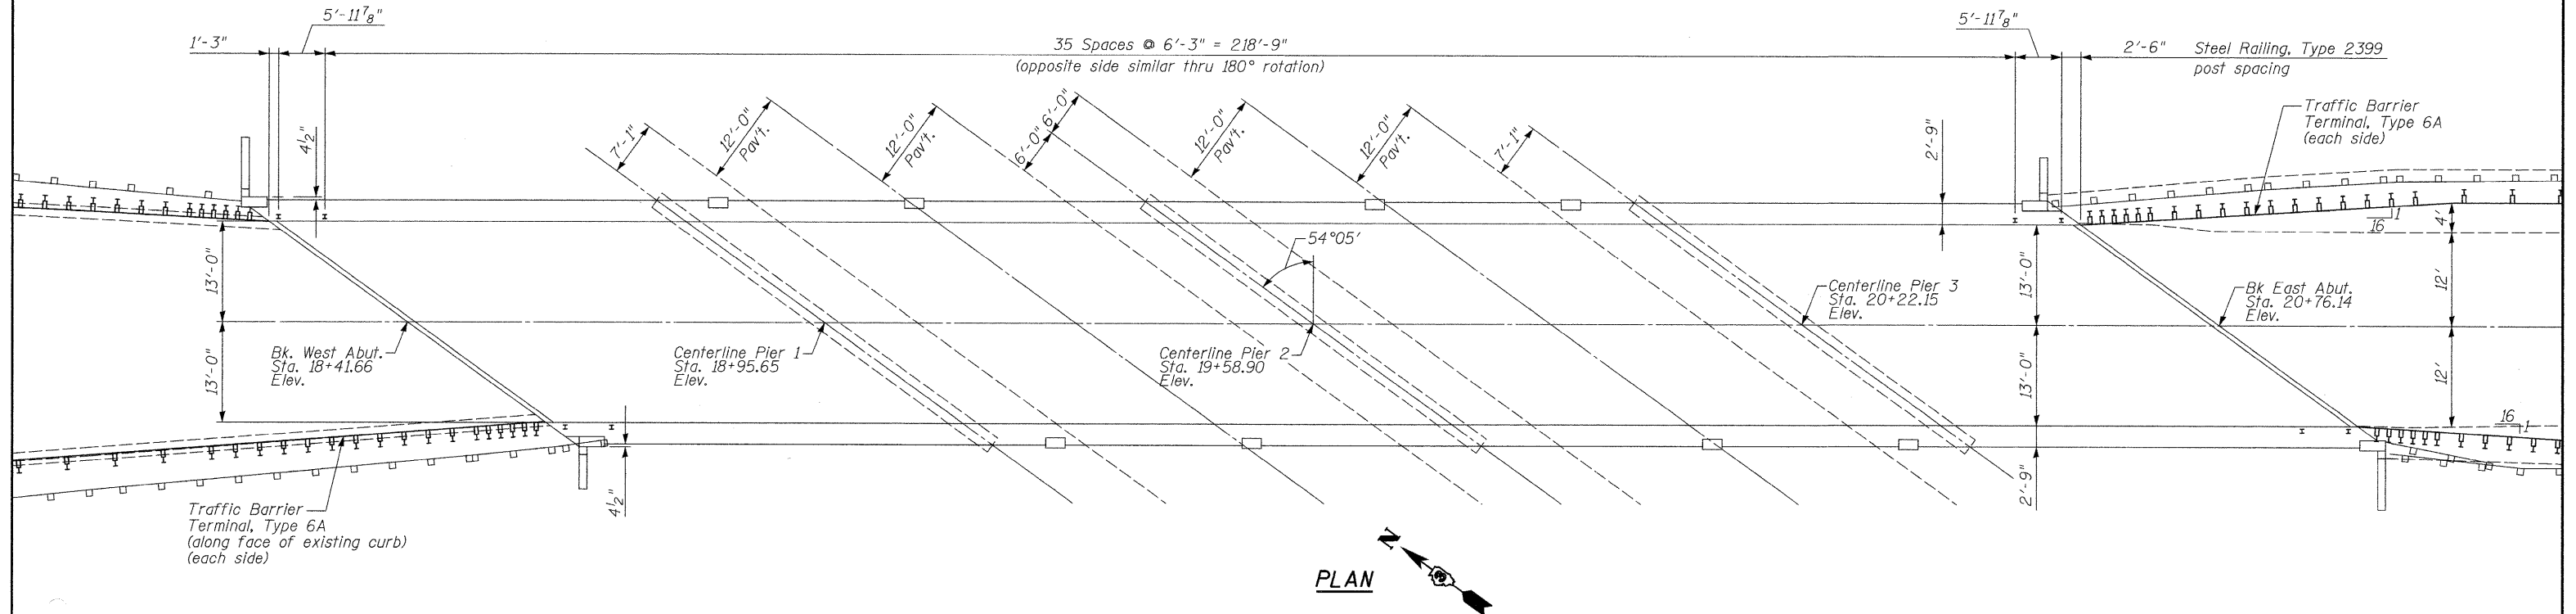

PLAN

GENERAL NOTES

Plan dimensions and details relative to existing plans are subject to nominal construction variations. The Contractor shall field verify existing dimensions and details affecting new construction and make necessary approved adjustments prior to construction or ordering of materials. Such variations shall not be cause for additional compensation for a change in scope of the work, however, the Contractor will be paid for the quantity actually furnished at the unit price bid for the work.

TOTAL BILL OF MATERIAL

ITEM	UNIT	TOTAL
Steel Railing, Type 2399	Foot	469
Deck Slab Repair (Full Depth, Type II)	Sq. Yd.	3.6
Structural Repair of Concrete (Depth Equal to or Less than 5 inches)	Sq. Ft.	81

DESIGNED -
CHECKED -
DRAWN NV
CHECKED JKC

1/11/2010
date

JAMES K. CLINARD
LICENSED STRUCTURAL ENGINEER
NO. 081-004655
STATE OF ILLINOIS

expires 11-30-2010

James K. Clinard
signature

PROFESSIONAL DESIGN FIRM
LICENSE NO. 184-001717

CHAMLIN & ASSOCIATES
PERU ILLINOIS MORRIS

GENERAL PLAN AND ELEVATION
WALDRON ROAD OVER I57
F.A.I. 57 SEC. [(46-3)HB-6]I
KANKAKEE COUNTY
STA. 19+58.90
STRUCTURE NO. 046-0080

SHEET NO. 1 3 SHEETS	F.A.I. RTE. 57	SECTION [(46-3)HB-6]I	COUNTY KANKAKEE	TOTAL SHEETS 8	SHEET NO. 5
	CONTRACT NO. 66A01				ILLINOIS FED. AID PROJECT