



STATE OF ILLINOIS  
DEPARTMENT OF TRANSPORTATION

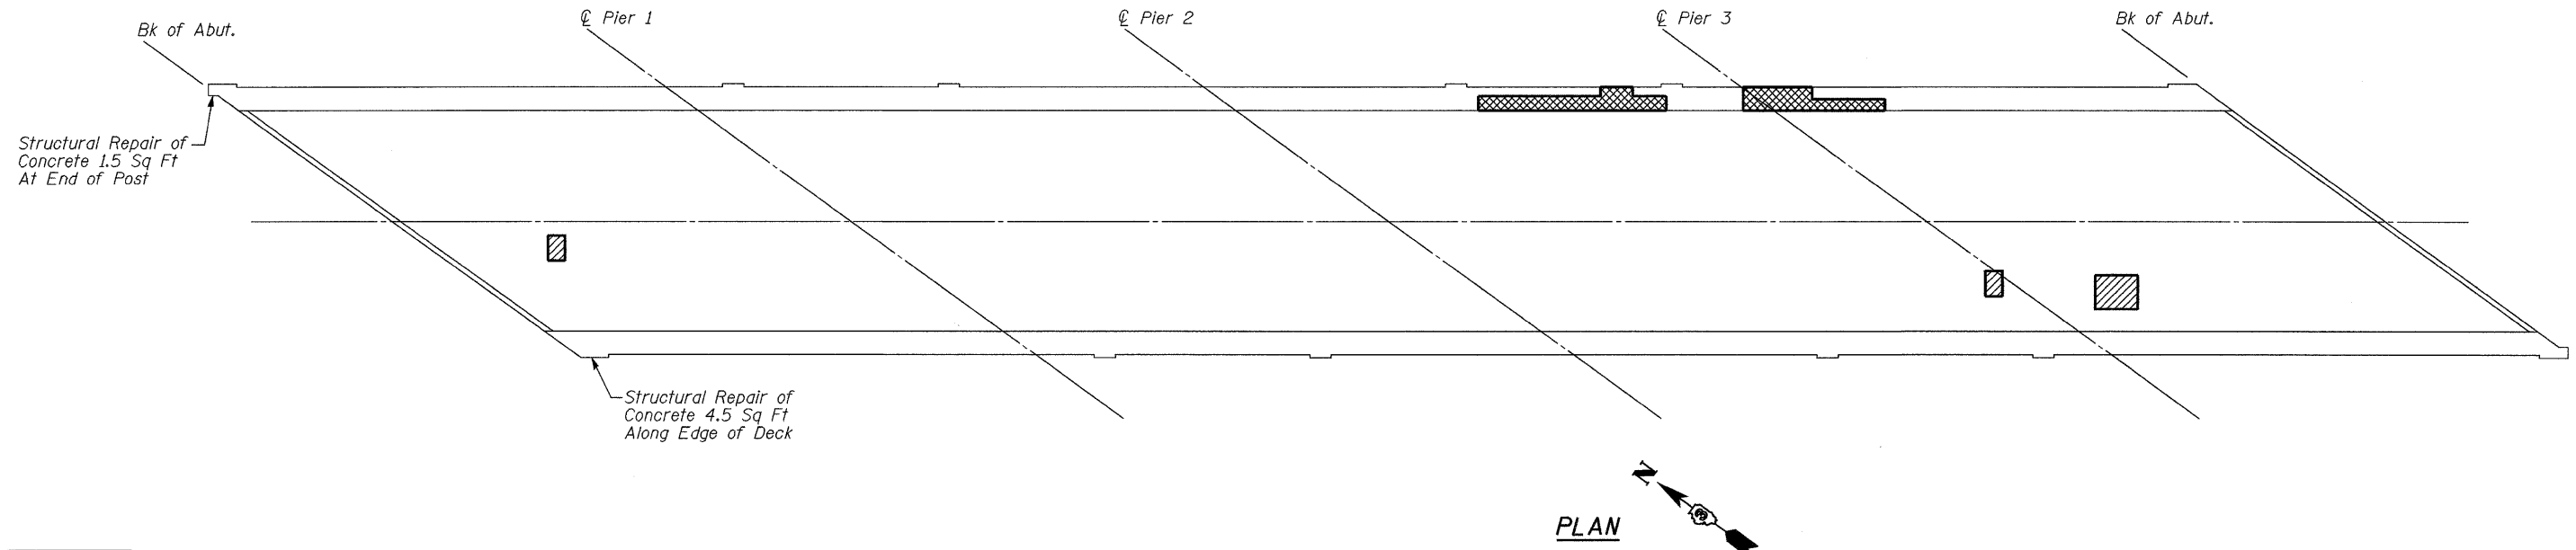

- Deck Slab Repair (full Depth, Type II) - 3.6 Sq Yd
- Structural Repair of Concrete (Depth Equal to or Less than 5 inches) - 75 Sq Ft

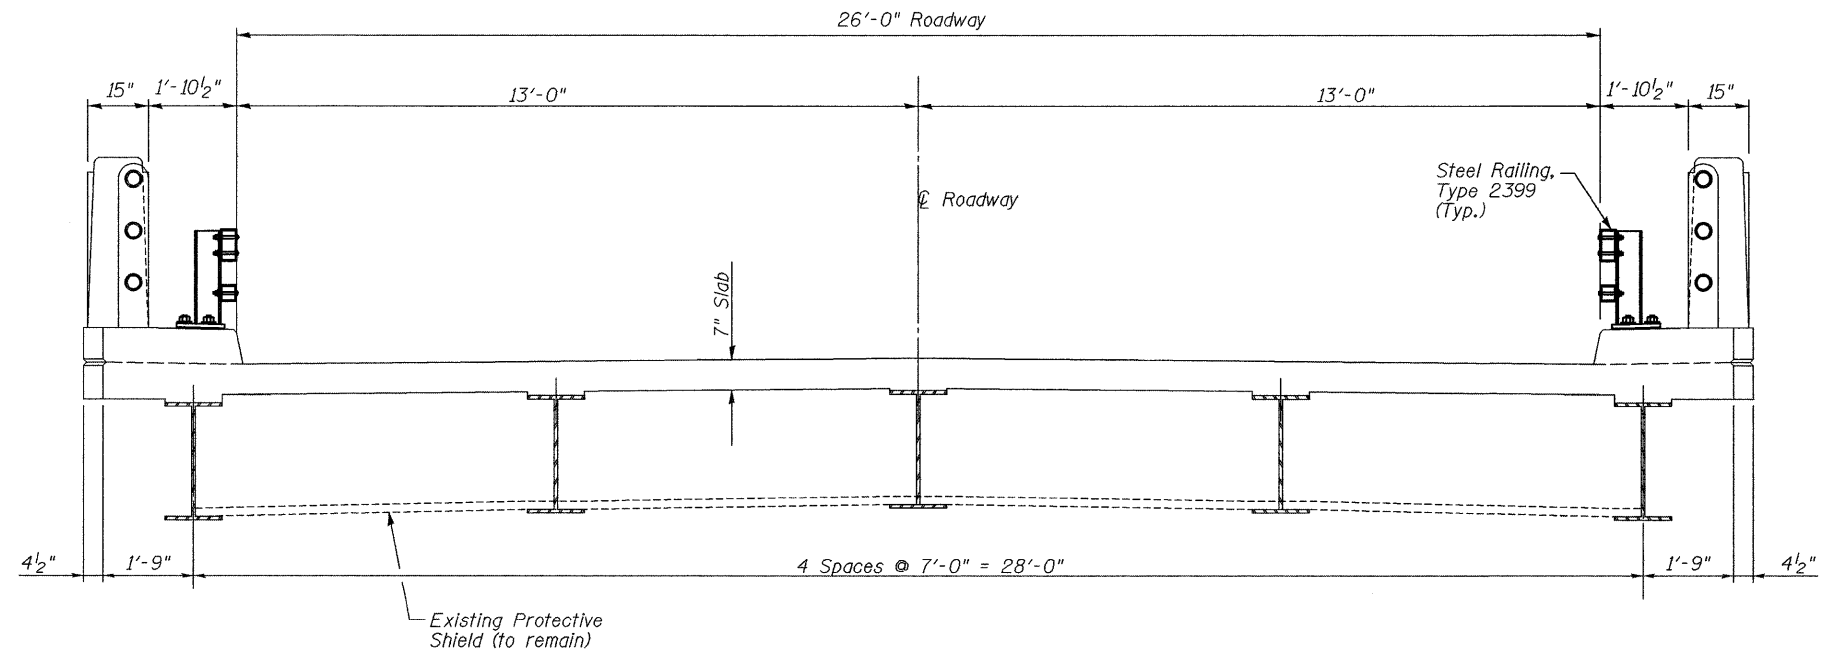

DESIGNED -
CHECKED -
DRAWN NV
CHECKED JKC

**DECK REPAIR**  
**STRUCTURE NO. 046-0080**

**CHAMLIN & ASSOCIATES**  
PERU ILLINOIS MORRIS

SHEET NO. 2 3 SHEETS	F.A.I. RTE.	SECTION	COUNTY	TOTAL SHEETS	SHEET NO.
	57	[(46-3)HB-6]I	KANKAKEE	8	6
			CONTRACT NO. 66A01		
			ILLINOIS FED. AID PROJECT		