


—●— HTC BARRIER  
 ◇ TEMP. DITCH CHECK  
 ◆ INLET & PIPE PROT.

0 50 100 150  
 SCALE IN FEET

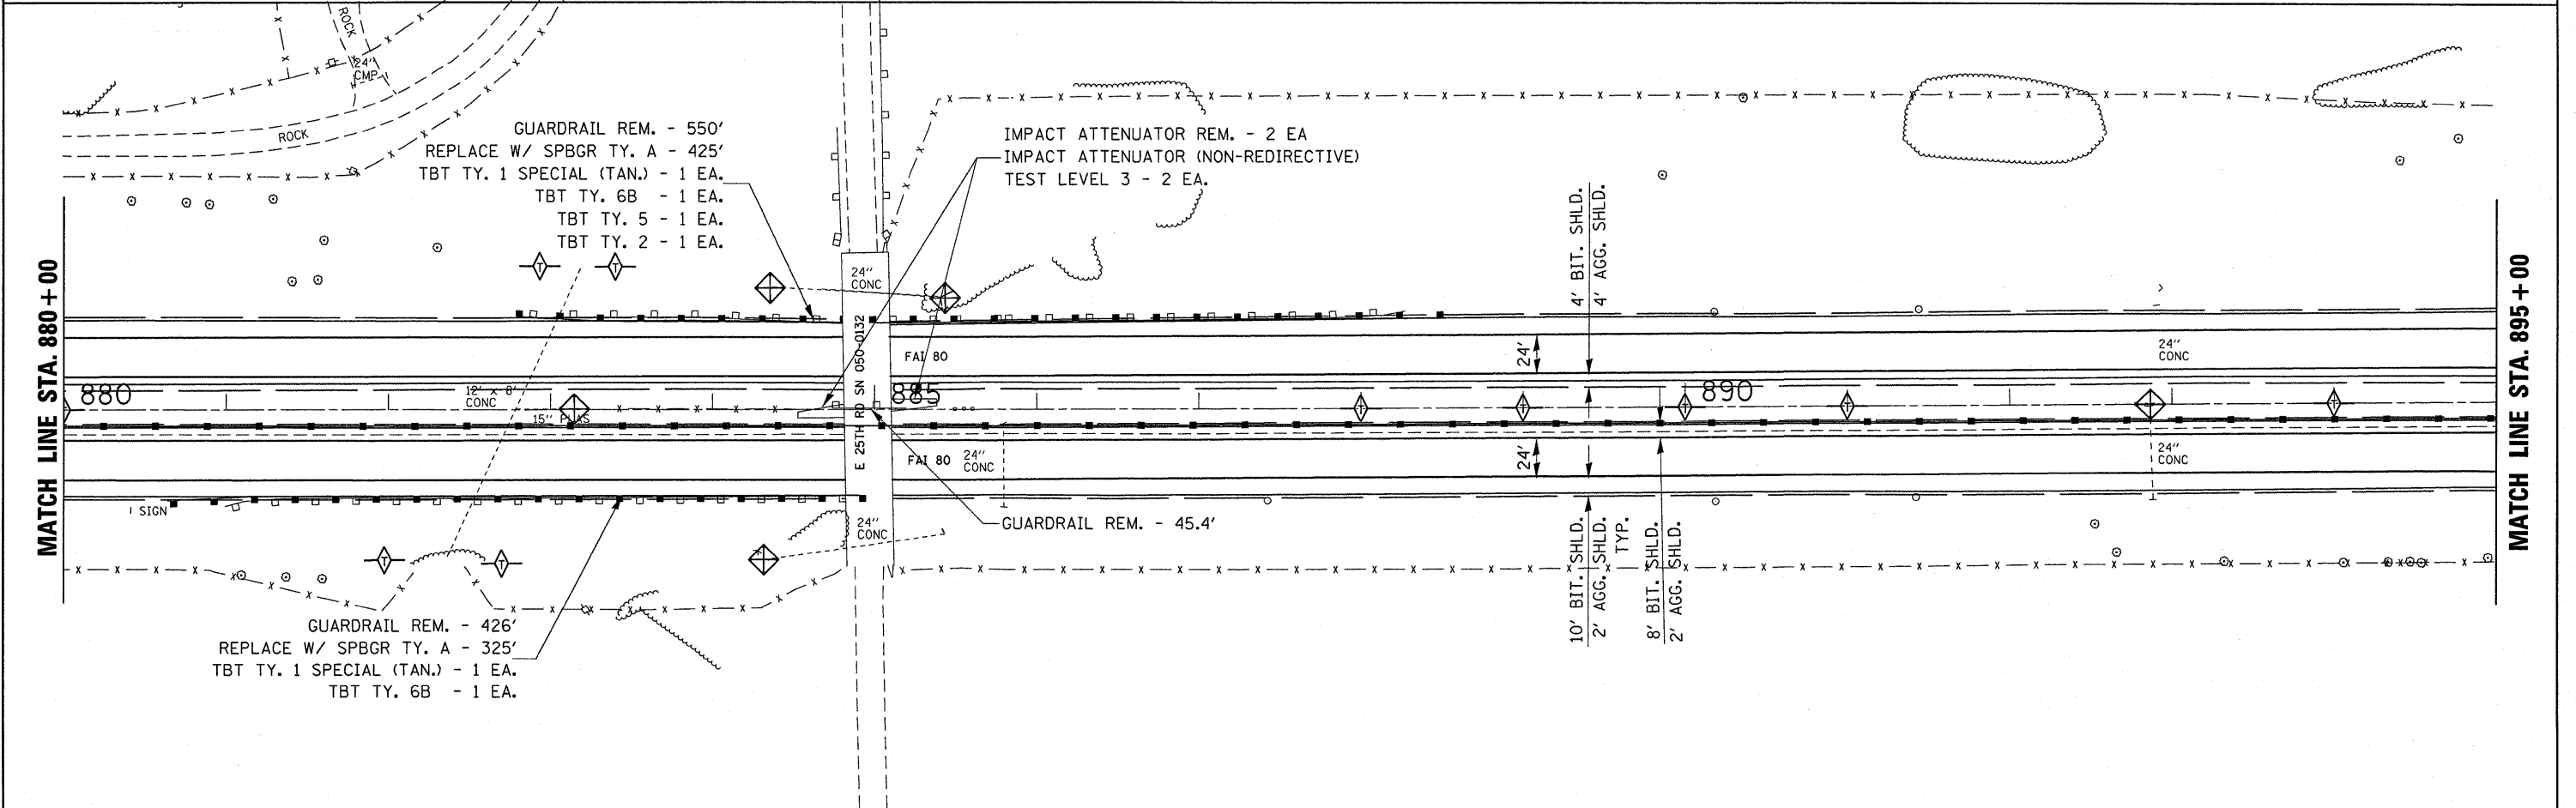

FILE NAME =	USER NAME = corcoranlm	DESIGNED -	REVISED -	<b>STATE OF ILLINOIS DEPARTMENT OF TRANSPORTATION</b>	<b>PLAN SHEET</b>	F.A.I. RTE.	SECTION	COUNTY	TOTAL SHEETS	SHEET NO.
ci:\pwwork\pwwid\corcoranlm\d0180581\366A08-shd-details.dcn	366A08-shd-details.dcn	DRAWN -	REVISED -			80	(50-5.6 & 32-1, 2)RS-3		76	20
PLOT SCALE = 50,0000 / IN.		CHECKED -	REVISED -			LASALLE & GRUNDY		CONTRACT NO. 66A08		
PLOT DATE = Mar 12, 2010 - 10:33:15 AM		DATE -	REVISED -			ILLINOIS FED. AID PROJECT				