


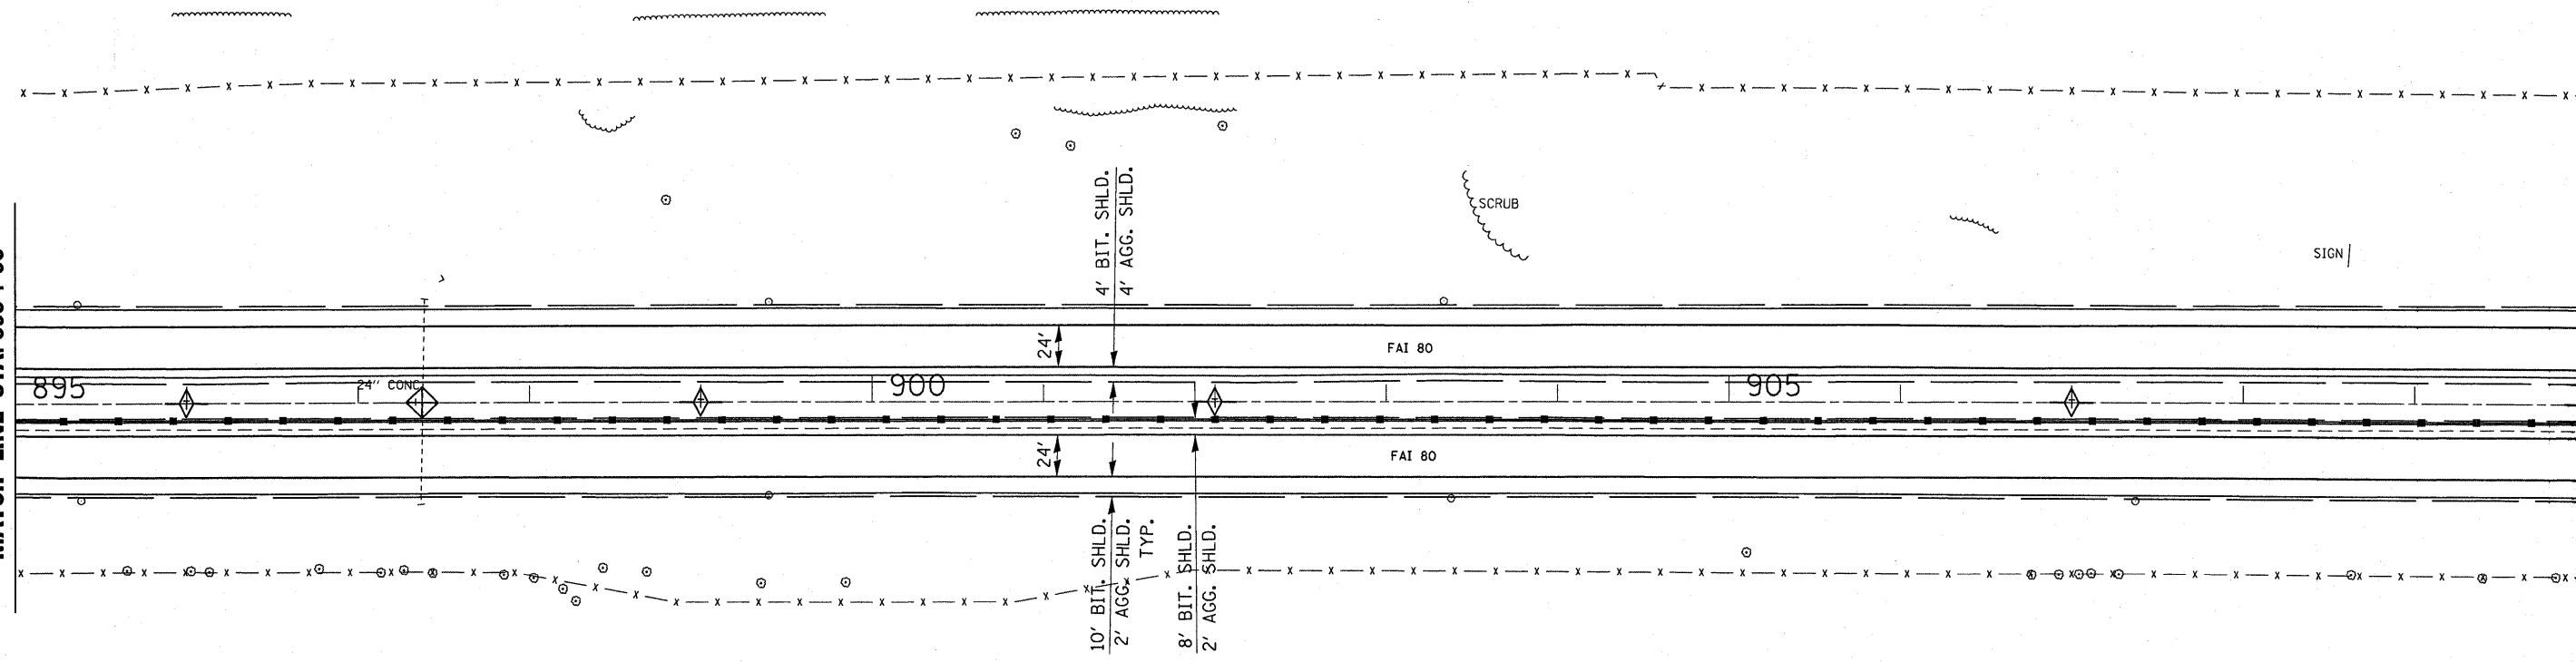

MATCH LINE STA. 895 + 00

MATCH LINE STA. 910 + 00




HTC BARRIER
 TEMP. DITCH CHECK
 INLET & PIPE PROT.

SCALE IN FEET

MATCH LINE STA. 910 + 00

MATCH LINE STA. 925 + 00

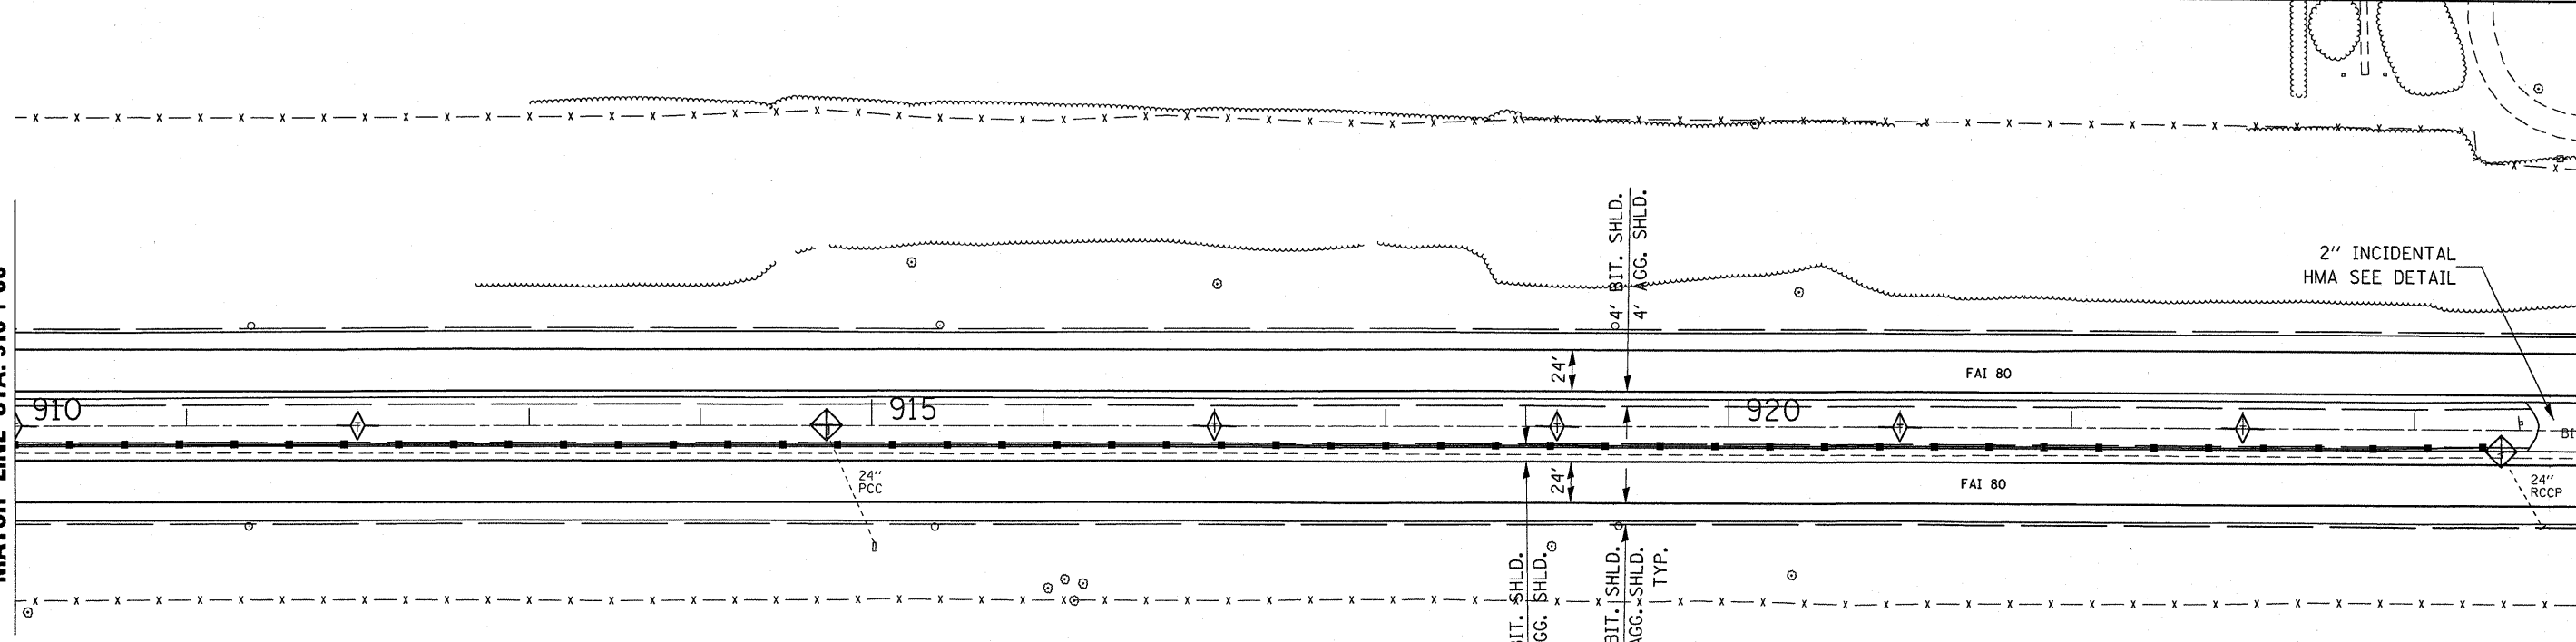

FILE NAME = c:\pwwork\pwwork\corcoran\m\20180581\66A08-shd-details.DGN	USER NAME = corcoran	DESIGNED -	REVISED -	STATE OF ILLINOIS DEPARTMENT OF TRANSPORTATION	PLAN SHEET	F.A.I. RTE.	SECTION	COUNTY	TOTAL SHEETS	SHEET NO.
	PLOT SCALE = 50.0000' / IN.	DRAWN -	REVISED -			80	(50-5,6 & 32-1,2)RS-3	*	76	21
PLOT DATE = Mar 11, 2018 - 02:44:07 PM	CHECKED -	DATE -	REVISED -	SCALE:	SHEET NO. OF SHEETS	STA. 895+00 TO STA. 925+00		* LASALLE & GRUNDY CONTRACT NO. 66A08		
								ILLINOIS FED. AID PROJECT		