
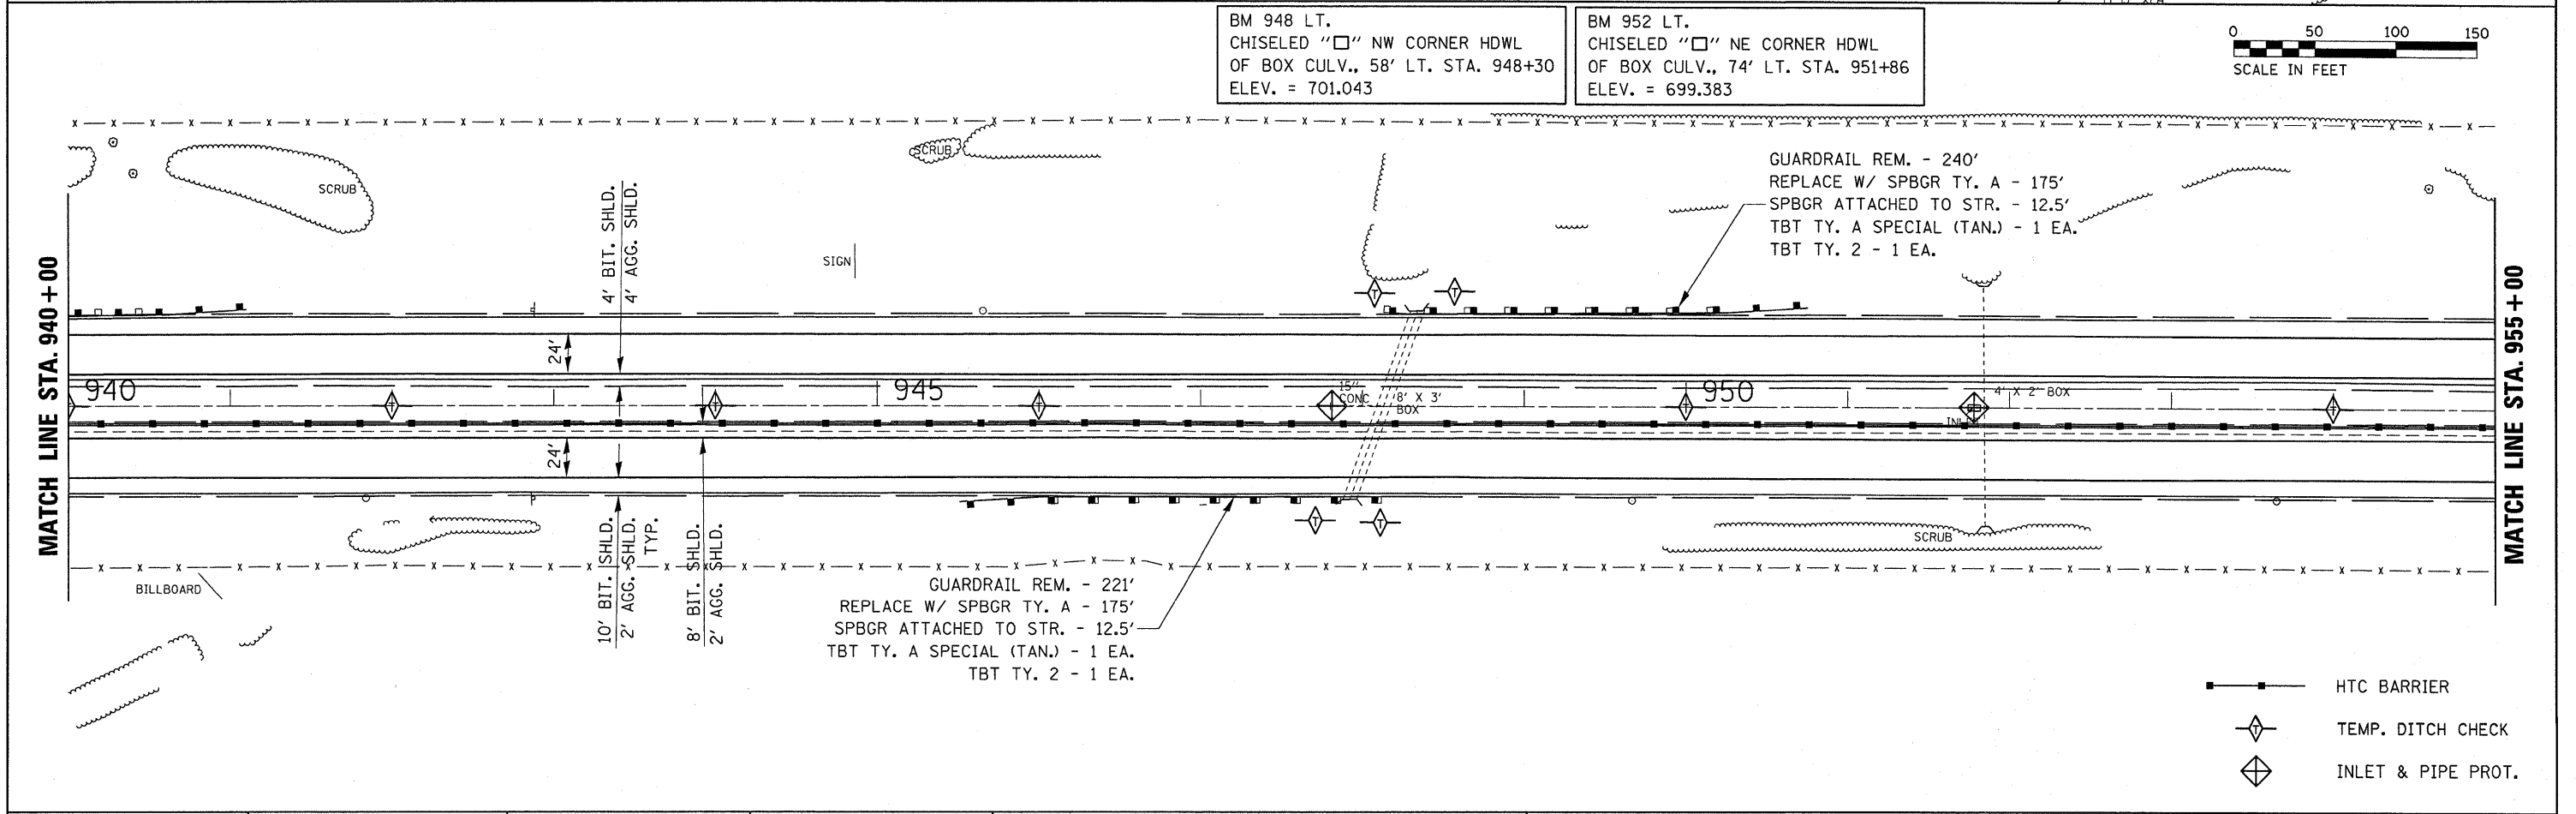


BM 935 LT.
CHISELED "□" NE CORNER HDWL
OF BOX CULV., 74' LT. STA. 935+88
ELEV. = 708.472

BM JC-1
CHISELED "□" SW CORNER HDWL
OF BOX CULV., 75' LT. STA. 935+88
ELEV. = 707.912

BM 948 LT.
CHISELED "□" NW CORNER HDWL
OF BOX CULV., 58' LT. STA. 948+30
ELEV. = 701.043

BM 952 LT.
CHISELED "□" NE CORNER HDWL
OF BOX CULV., 74' LT. STA. 951+86
ELEV. = 699.383

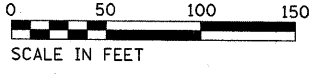

GUARDRAIL REM. - 221'
REPLACE W/ SPBGR TY. A - 175'
SPBGR ATTACHED TO STR. - 12.5'
TBT TY. A SPECIAL (TAN.) - 1 EA.
TBT TY. 2 - 1 EA.

- HTC BARRIER
- ◇ TEMP. DITCH CHECK
- ◇ INLET & PIPE PROT.

FILE NAME =	USER NAME = corcoranlm	DESIGNED -	REVISED -	STATE OF ILLINOIS DEPARTMENT OF TRANSPORTATION	PLAN SHEET	F.A.I. RTE.	SECTION	COUNTY	TOTAL SHEETS	SHEET NO.	
ci:\pw_work\PM\DOT\CORCORANLM\182581\366A08-sht-details.DGN	PLOT SCALE = 50.0000' / IN.	DRAWN -	REVISED -			80	(50-5,6 & 32-1,2)RS-3	•	76	22	
PLOT DATE = Mar 12, 2010 - 10:32:56 AM	DATE -	CHECKED -	REVISED -			SCALE: SHEET NO. OF SHEETS STA. 925+00 TO STA. 955+00		CONTRACT NO. 66A08			
		DATE -	REVISED -			ILLINOIS FED. AID PROJECT					