




TYPICAL PAVEMENT MARKING FOR ENTRANCE RAMP TERMINALS

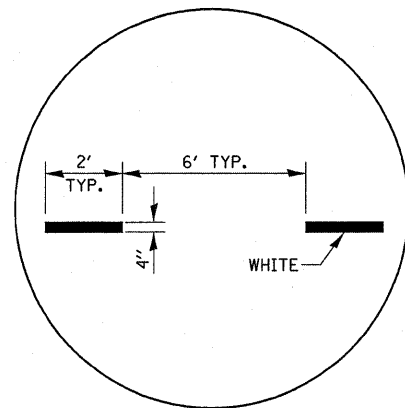

INTERSTATE RAMP TRANSITION LINE

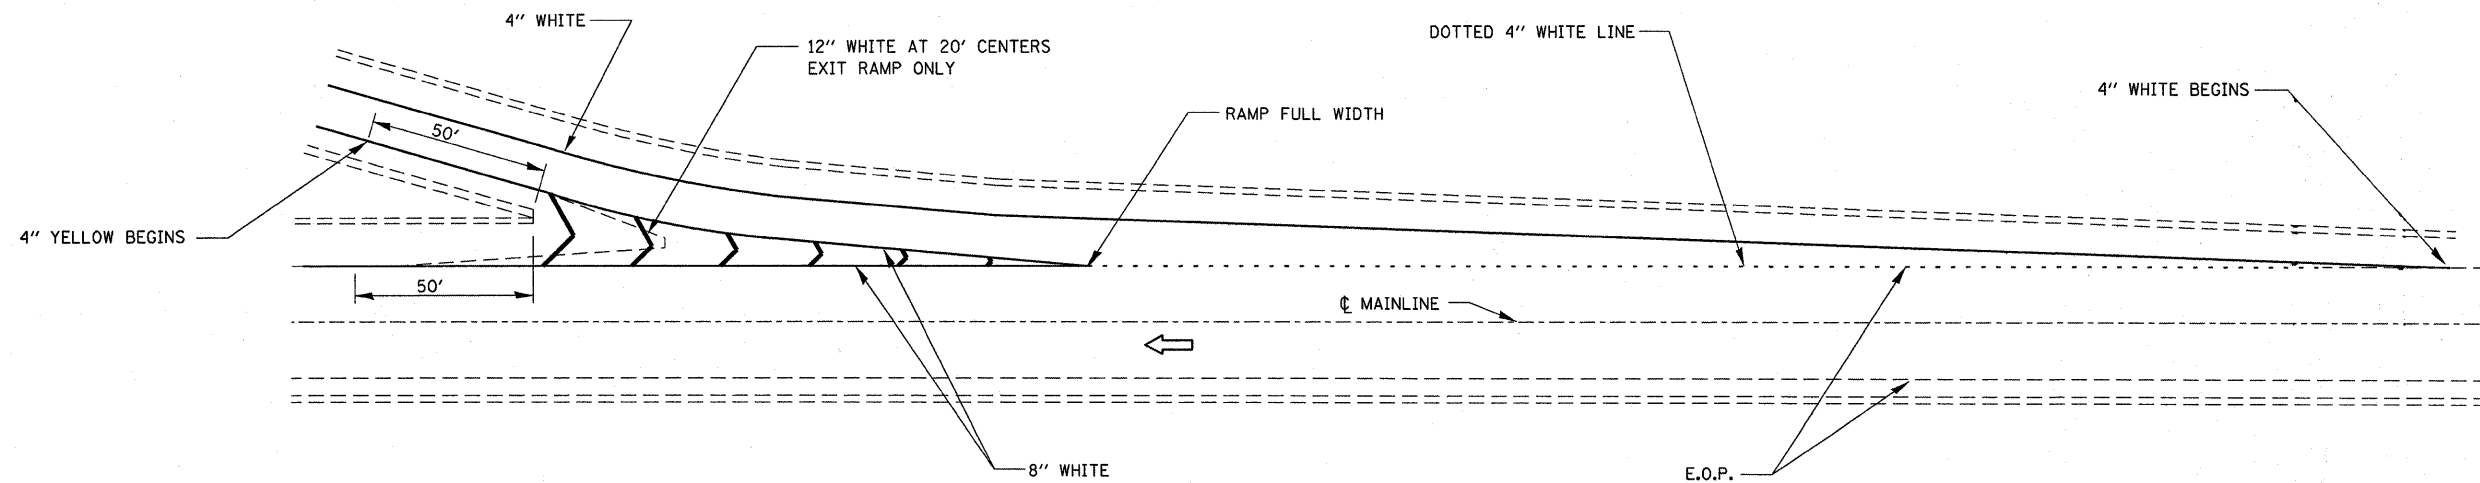

TYPICAL PAVEMENT MARKINGS FOR EXIT RAMP TERMINALS

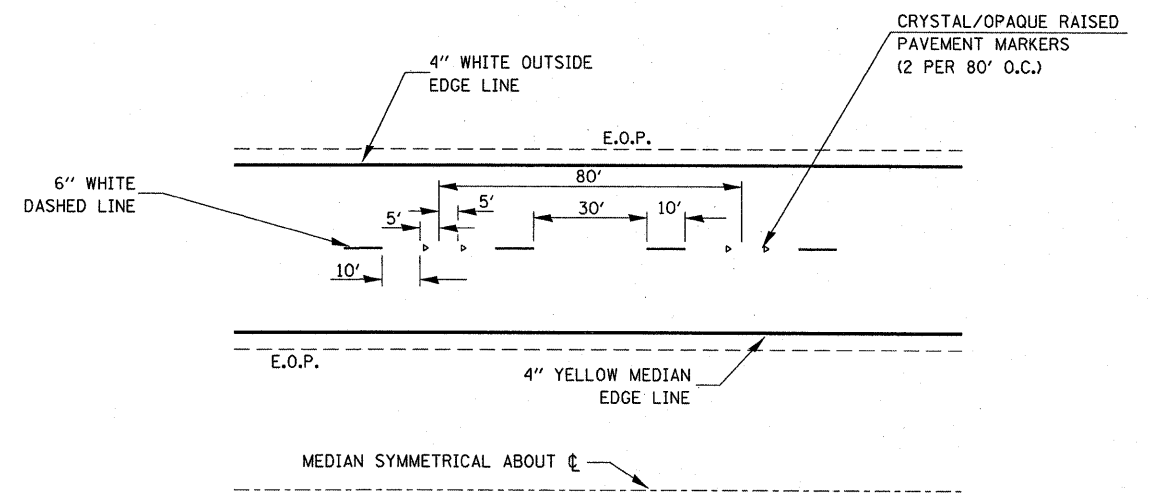

TYPICAL PAVEMENT MARKINGS

FILE NAME =	USER NAME = corcoranlm	DESIGNED -	REVISED -	STATE OF ILLINOIS DEPARTMENT OF TRANSPORTATION	RAMP PAVEMENT MARKING			F.A.I. RTE.	SECTION	COUNTY	TOTAL SHEETS	SHEET NO.
66A08-shr-STAGINGdetails.DGN	PLOT SCALE = 50.0000' / IN.	DRAWN -	REVISED -					80	(50-5,6&32-1,2)RS-3	*	76	44
	PLOT DATE = Mar 11, 2010 - 04:06:32 PM	CHECKED -	REVISED -		* LASALLE & GRUNDY			CONTRACT NO. 66A08				
		DATE -	REVISED -		SCALE:	SHEET NO.	OF SHEETS	STA.	TO STA.	FED. ROAD DIST. NO.	ILLINOIS	FED. AID PROJECT