


FINAL SURVEY	SURVEYED	BY	DATE
NOTE BOOK NO.	PLOTTED		
	TEMPLAYE		
	AREAS CHECKED		

ORIGINAL SURVEY	SURVEYED	BY	DATE
NOTE BOOK NO.	PLOTTED		
	TEMPLAYE		
	AREAS CHECKED		

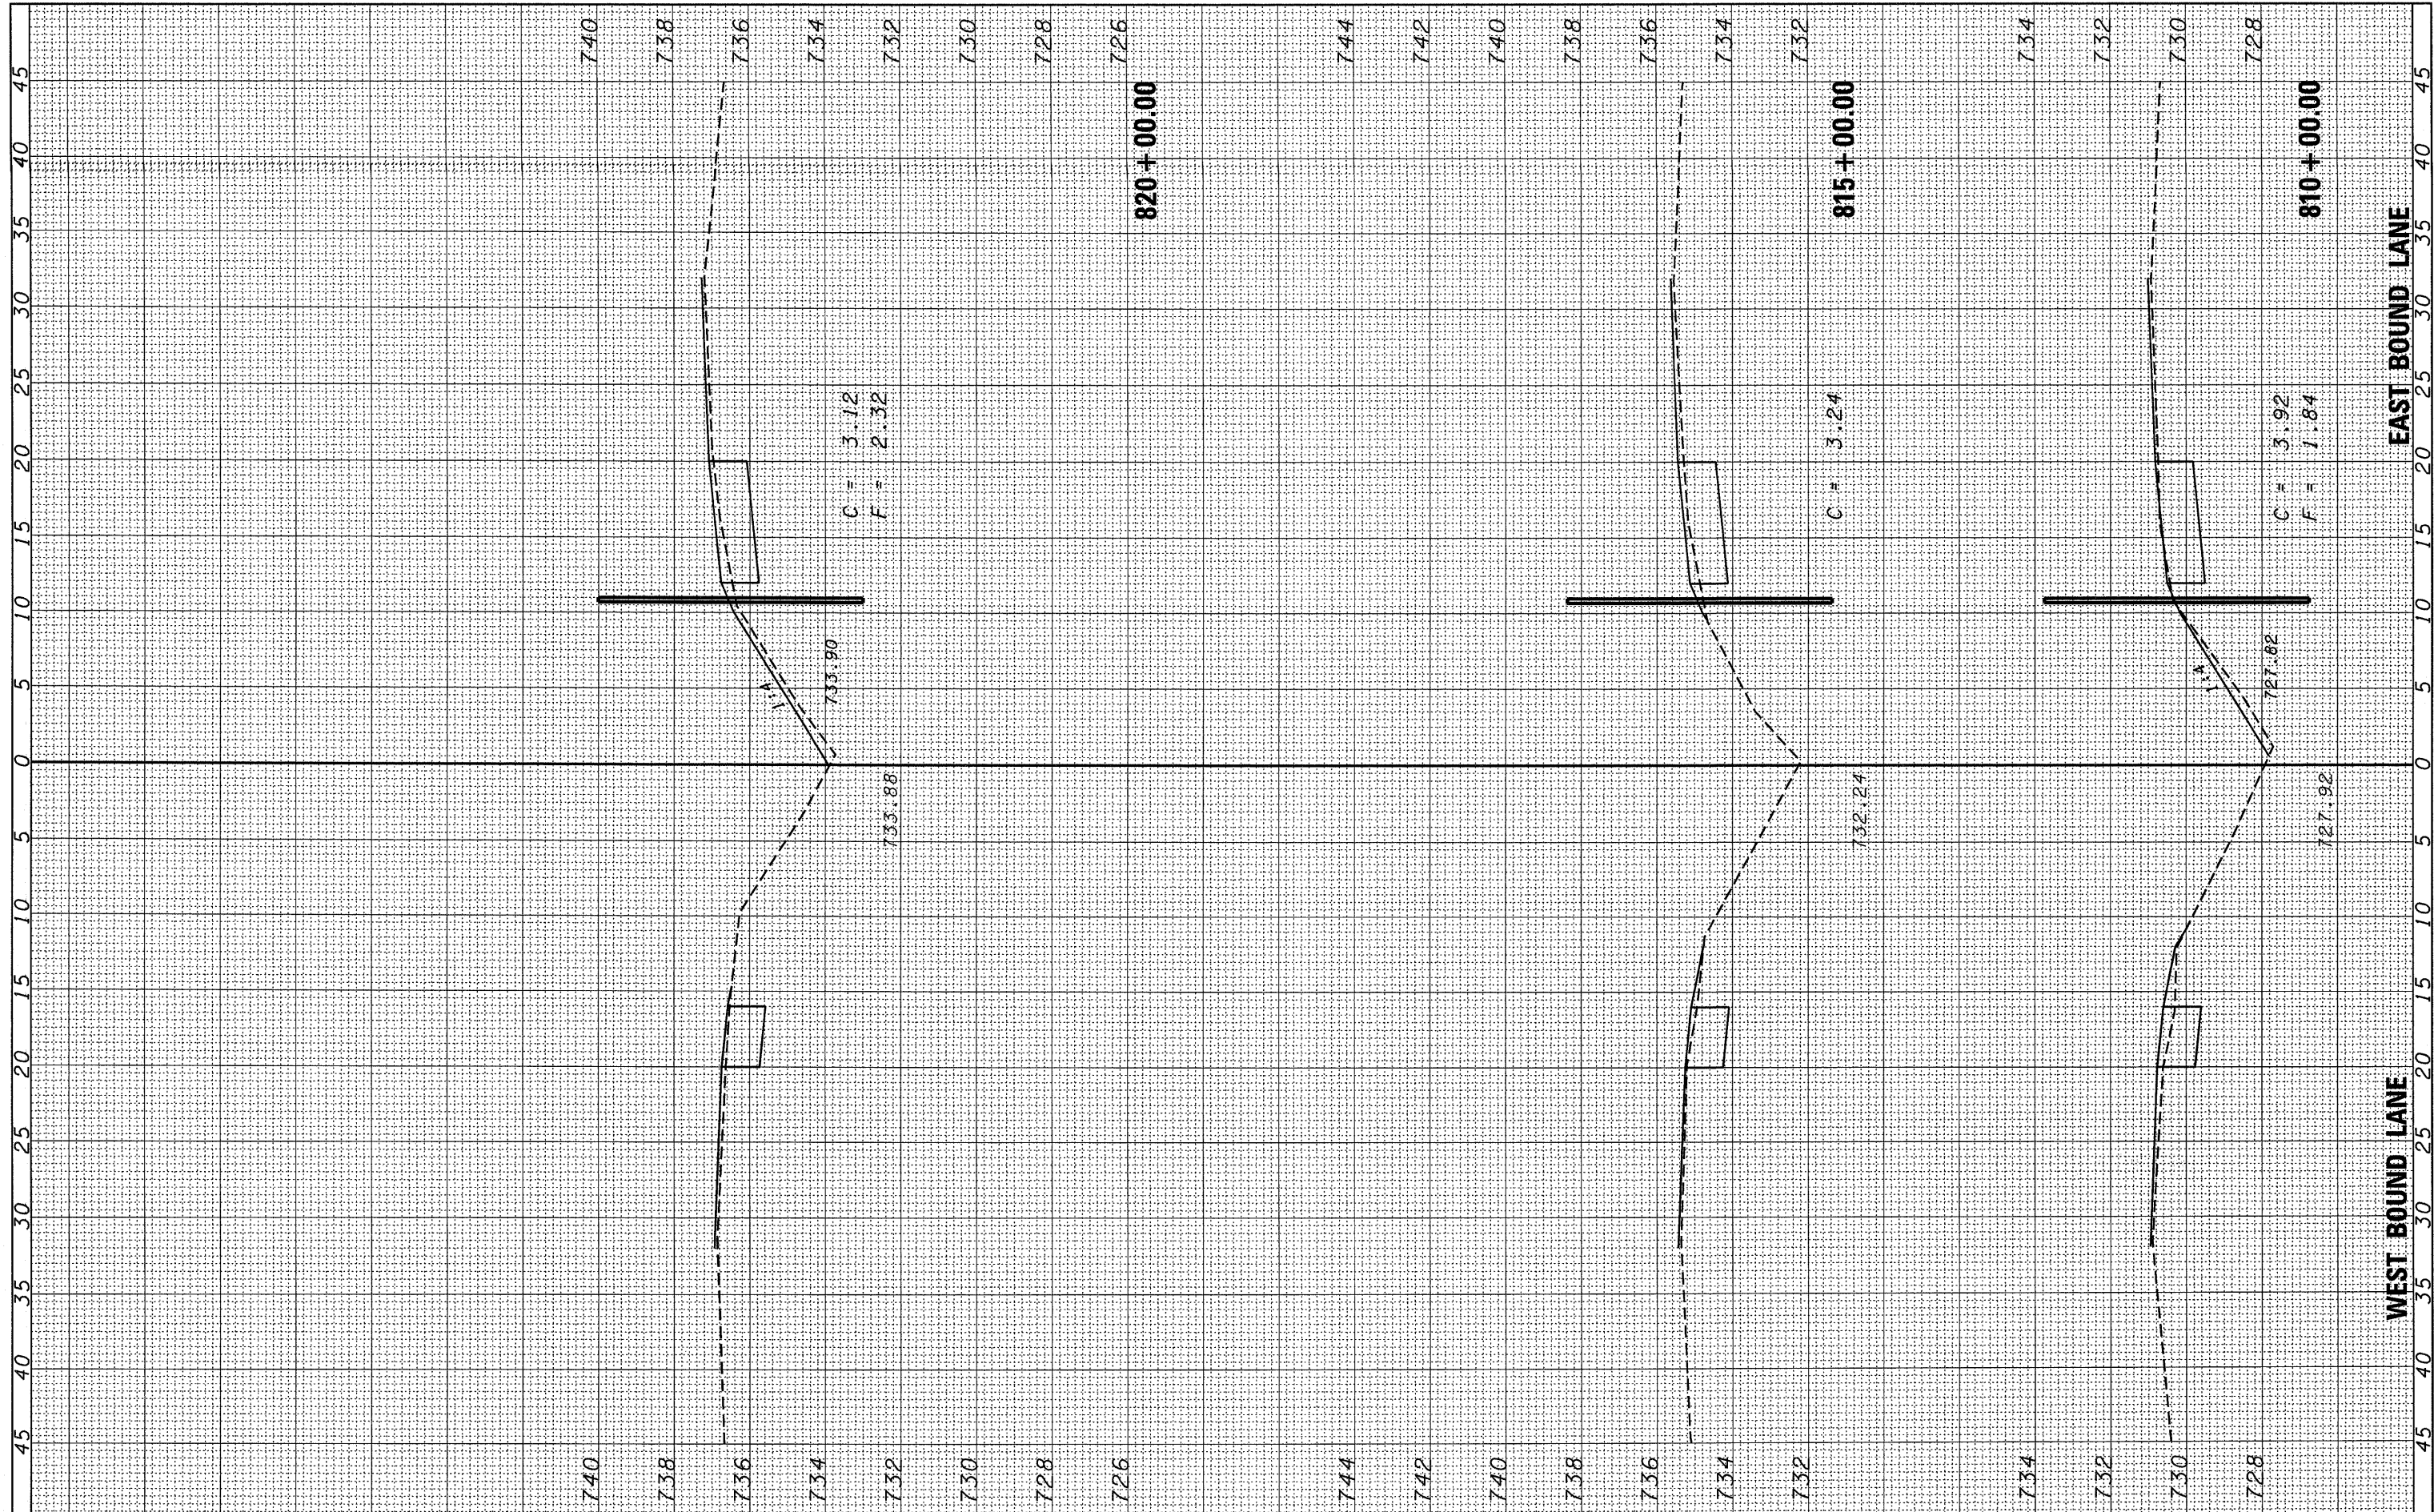

FILE NAME = c:\pwwork\pwwork\carcoran\m\0180581\0366A08-ht-xssht-ver1500.dgn
 USER NAME = carcoran\m

DESIGNED -
 DRAWN -
 CHECKED -
 DATE -

REVISED -
 REVISED -
 REVISED -
 REVISED -

**STATE OF ILLINOIS
 DEPARTMENT OF TRANSPORTATION**

CROSS SECTIONS

SCALE: SHEET NO. OF SHEETS STA. 810+00.00 TO STA. 820+00.00

F. & A.I. RTE. 80	SECTION (50-5,6&32-1.2)RS-3	COUNTY *	TOTAL SHEETS 76	SHEET NO. 55
*LaSALLE - GRUNDY		CONTRACT NO. 66A08		
[ILLINOIS] FED. AID PROJECT				