


ORIGINAL SURVEY	DATE
SURVEYED	
PLOTTED	
NOTE BOOK	
AREAS CHECKED	
NO.	

FINAL SURVEY	DATE
SURVEYED	
PLOTTED	
NOTE BOOK	
AREAS CHECKED	
NO.	

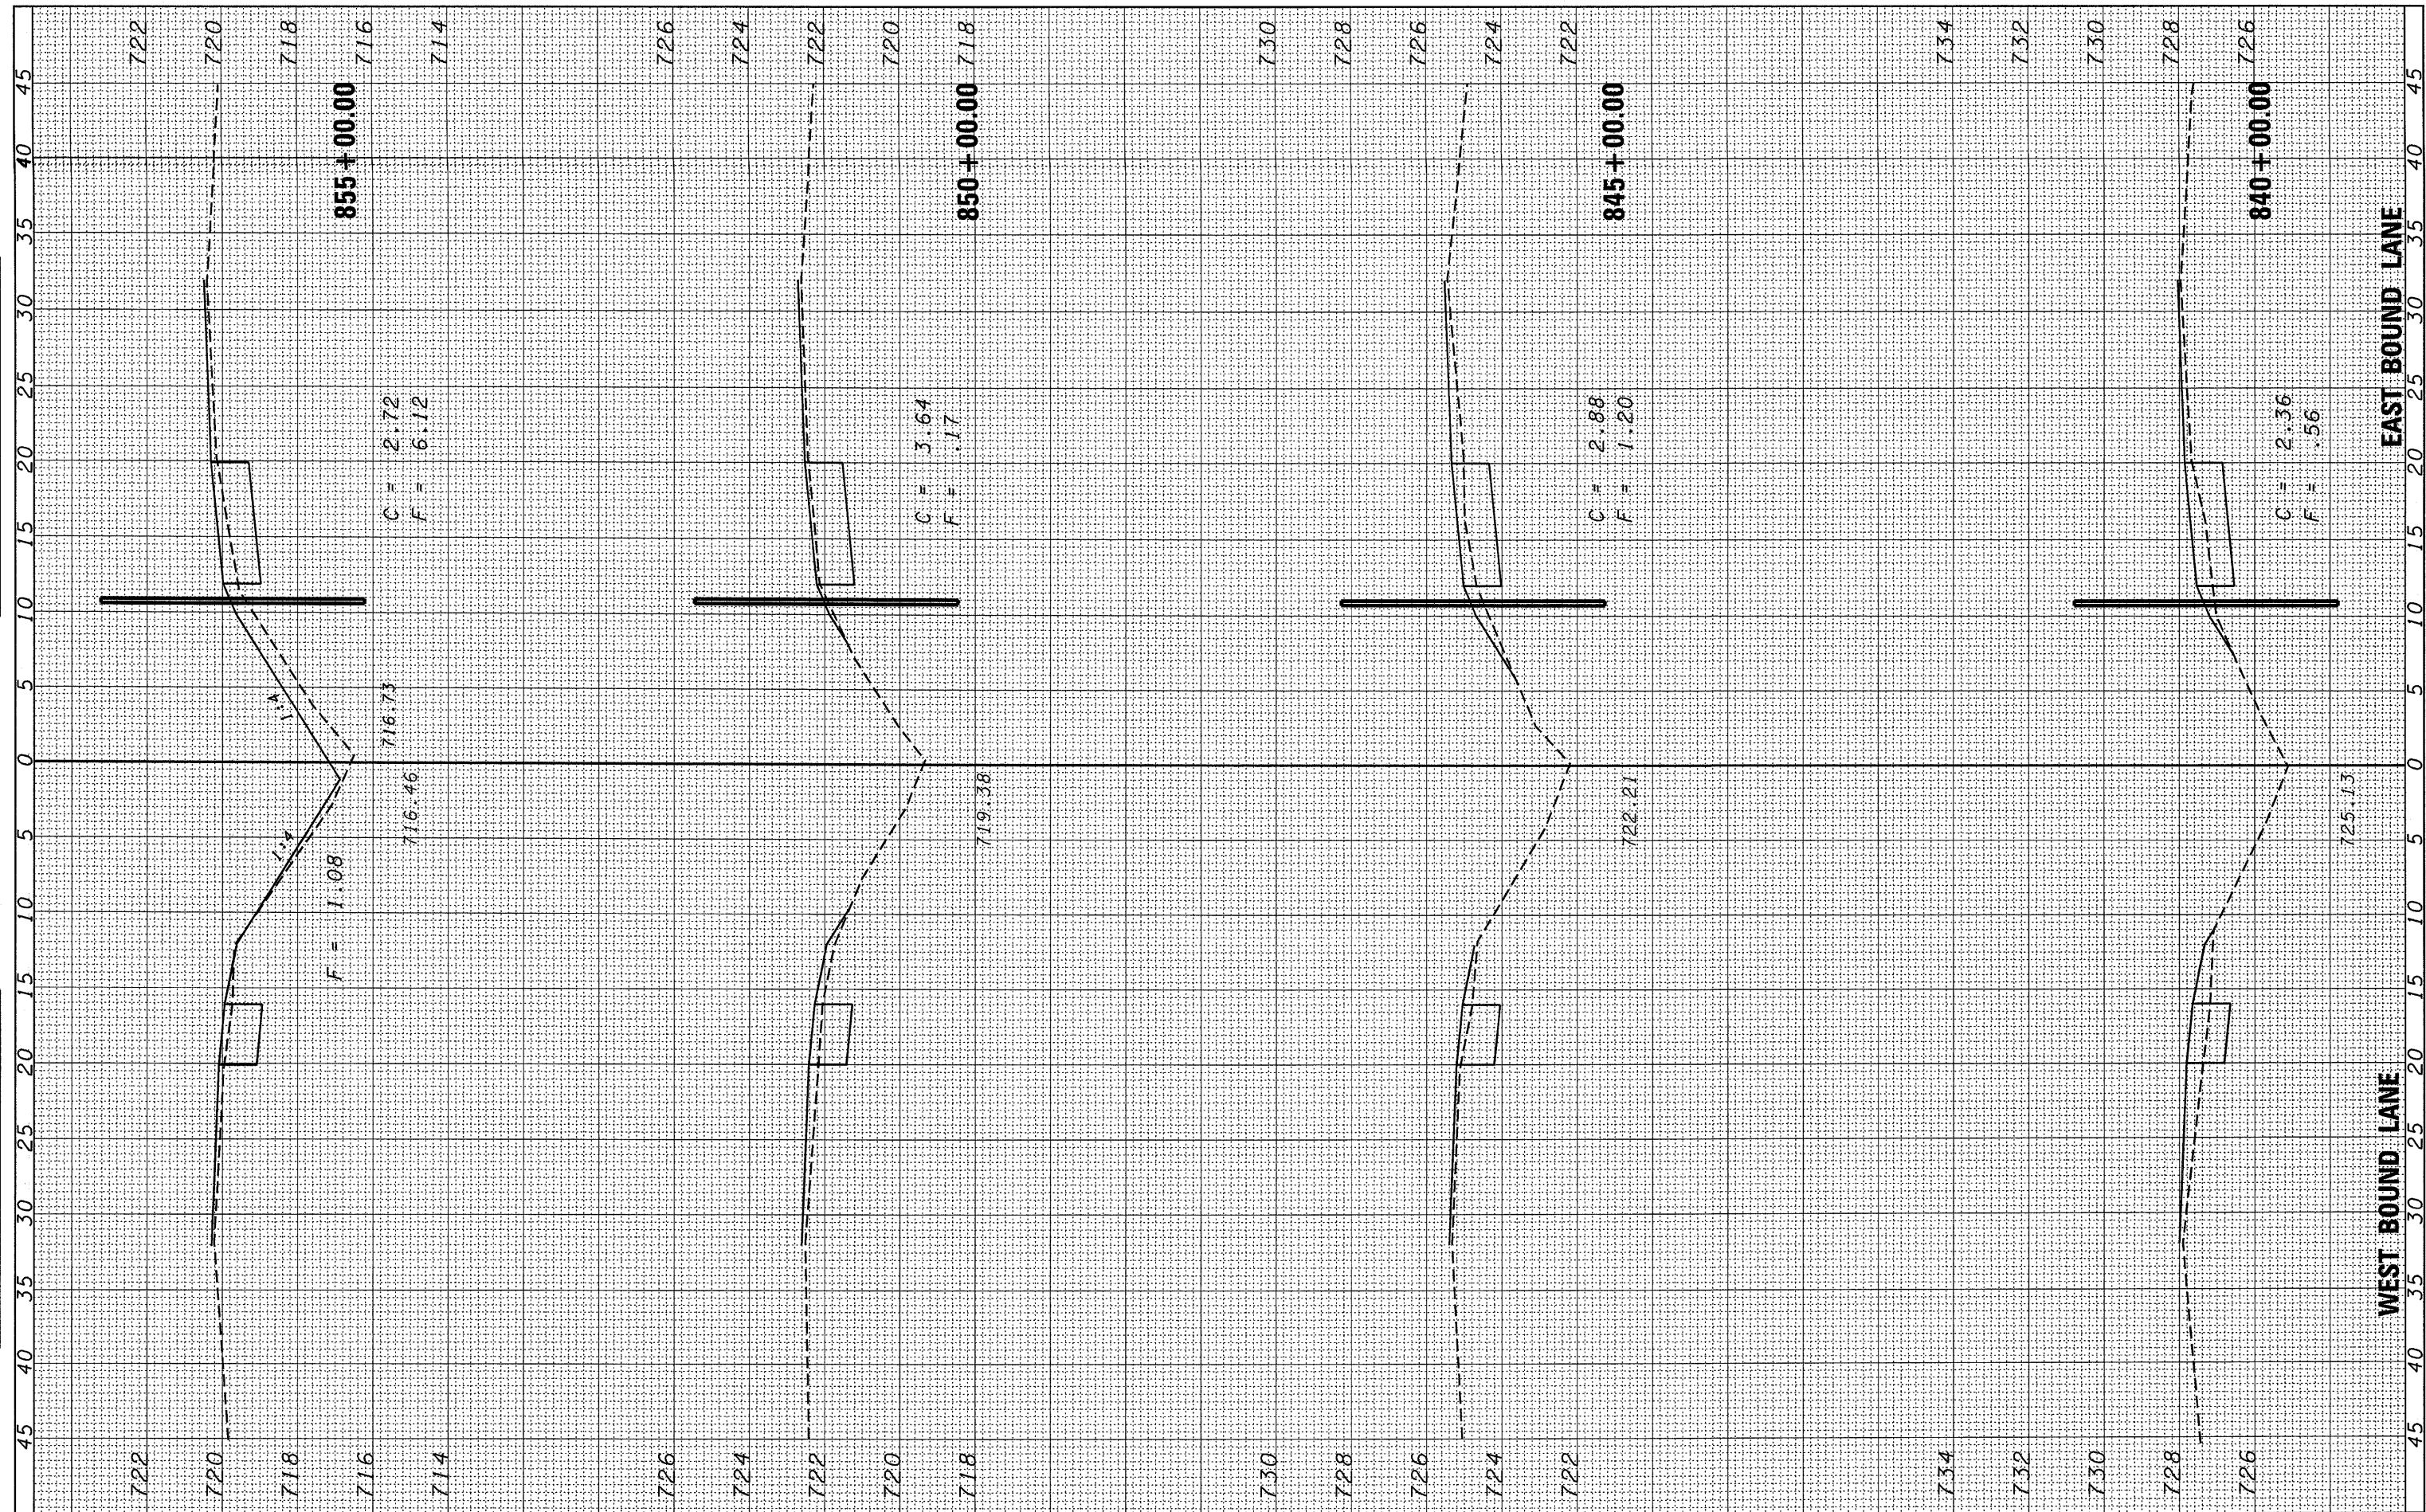

FILE NAME = c:\pwwork\pwwork\corcoran\m\2011\85501\0366A08-ht-ssht-ver1500.dgn
 USER NAME = corcoran.m
 PLOT SCALE = 5,0000 / IN.
 PLOT DATE = Mar 11, 2010 - 03:20:19 PM

DESIGNED -
 DRAWN -
 CHECKED -
 DATE -

REVISED -
 REVISED -
 REVISED -
 REVISED -

**STATE OF ILLINOIS
 DEPARTMENT OF TRANSPORTATION**

SCALE: SHEET NO. OF SHEETS STA. 840+00.00 TO STA. 855+00.00

CROSS SECTIONS

F.A.I. RTE.	SECTION	COUNTY	TOTAL SHEETS	SHEET NO.
80	(50-5,6&32-1,2)RS-3	*	76	57
* LaSALLE - GRUNDY		CONTRACT NO. 66A08		
[ILLINOIS] FED. AID PROJECT				