


BY	DATE
SURVEYED	
PLOTTED	
NOTE BOOK	
AREAS CHECKED	
NO.	

BY	DATE
SURVEYED	
PLOTTED	
NOTE BOOK	
AREAS CHECKED	
NO.	

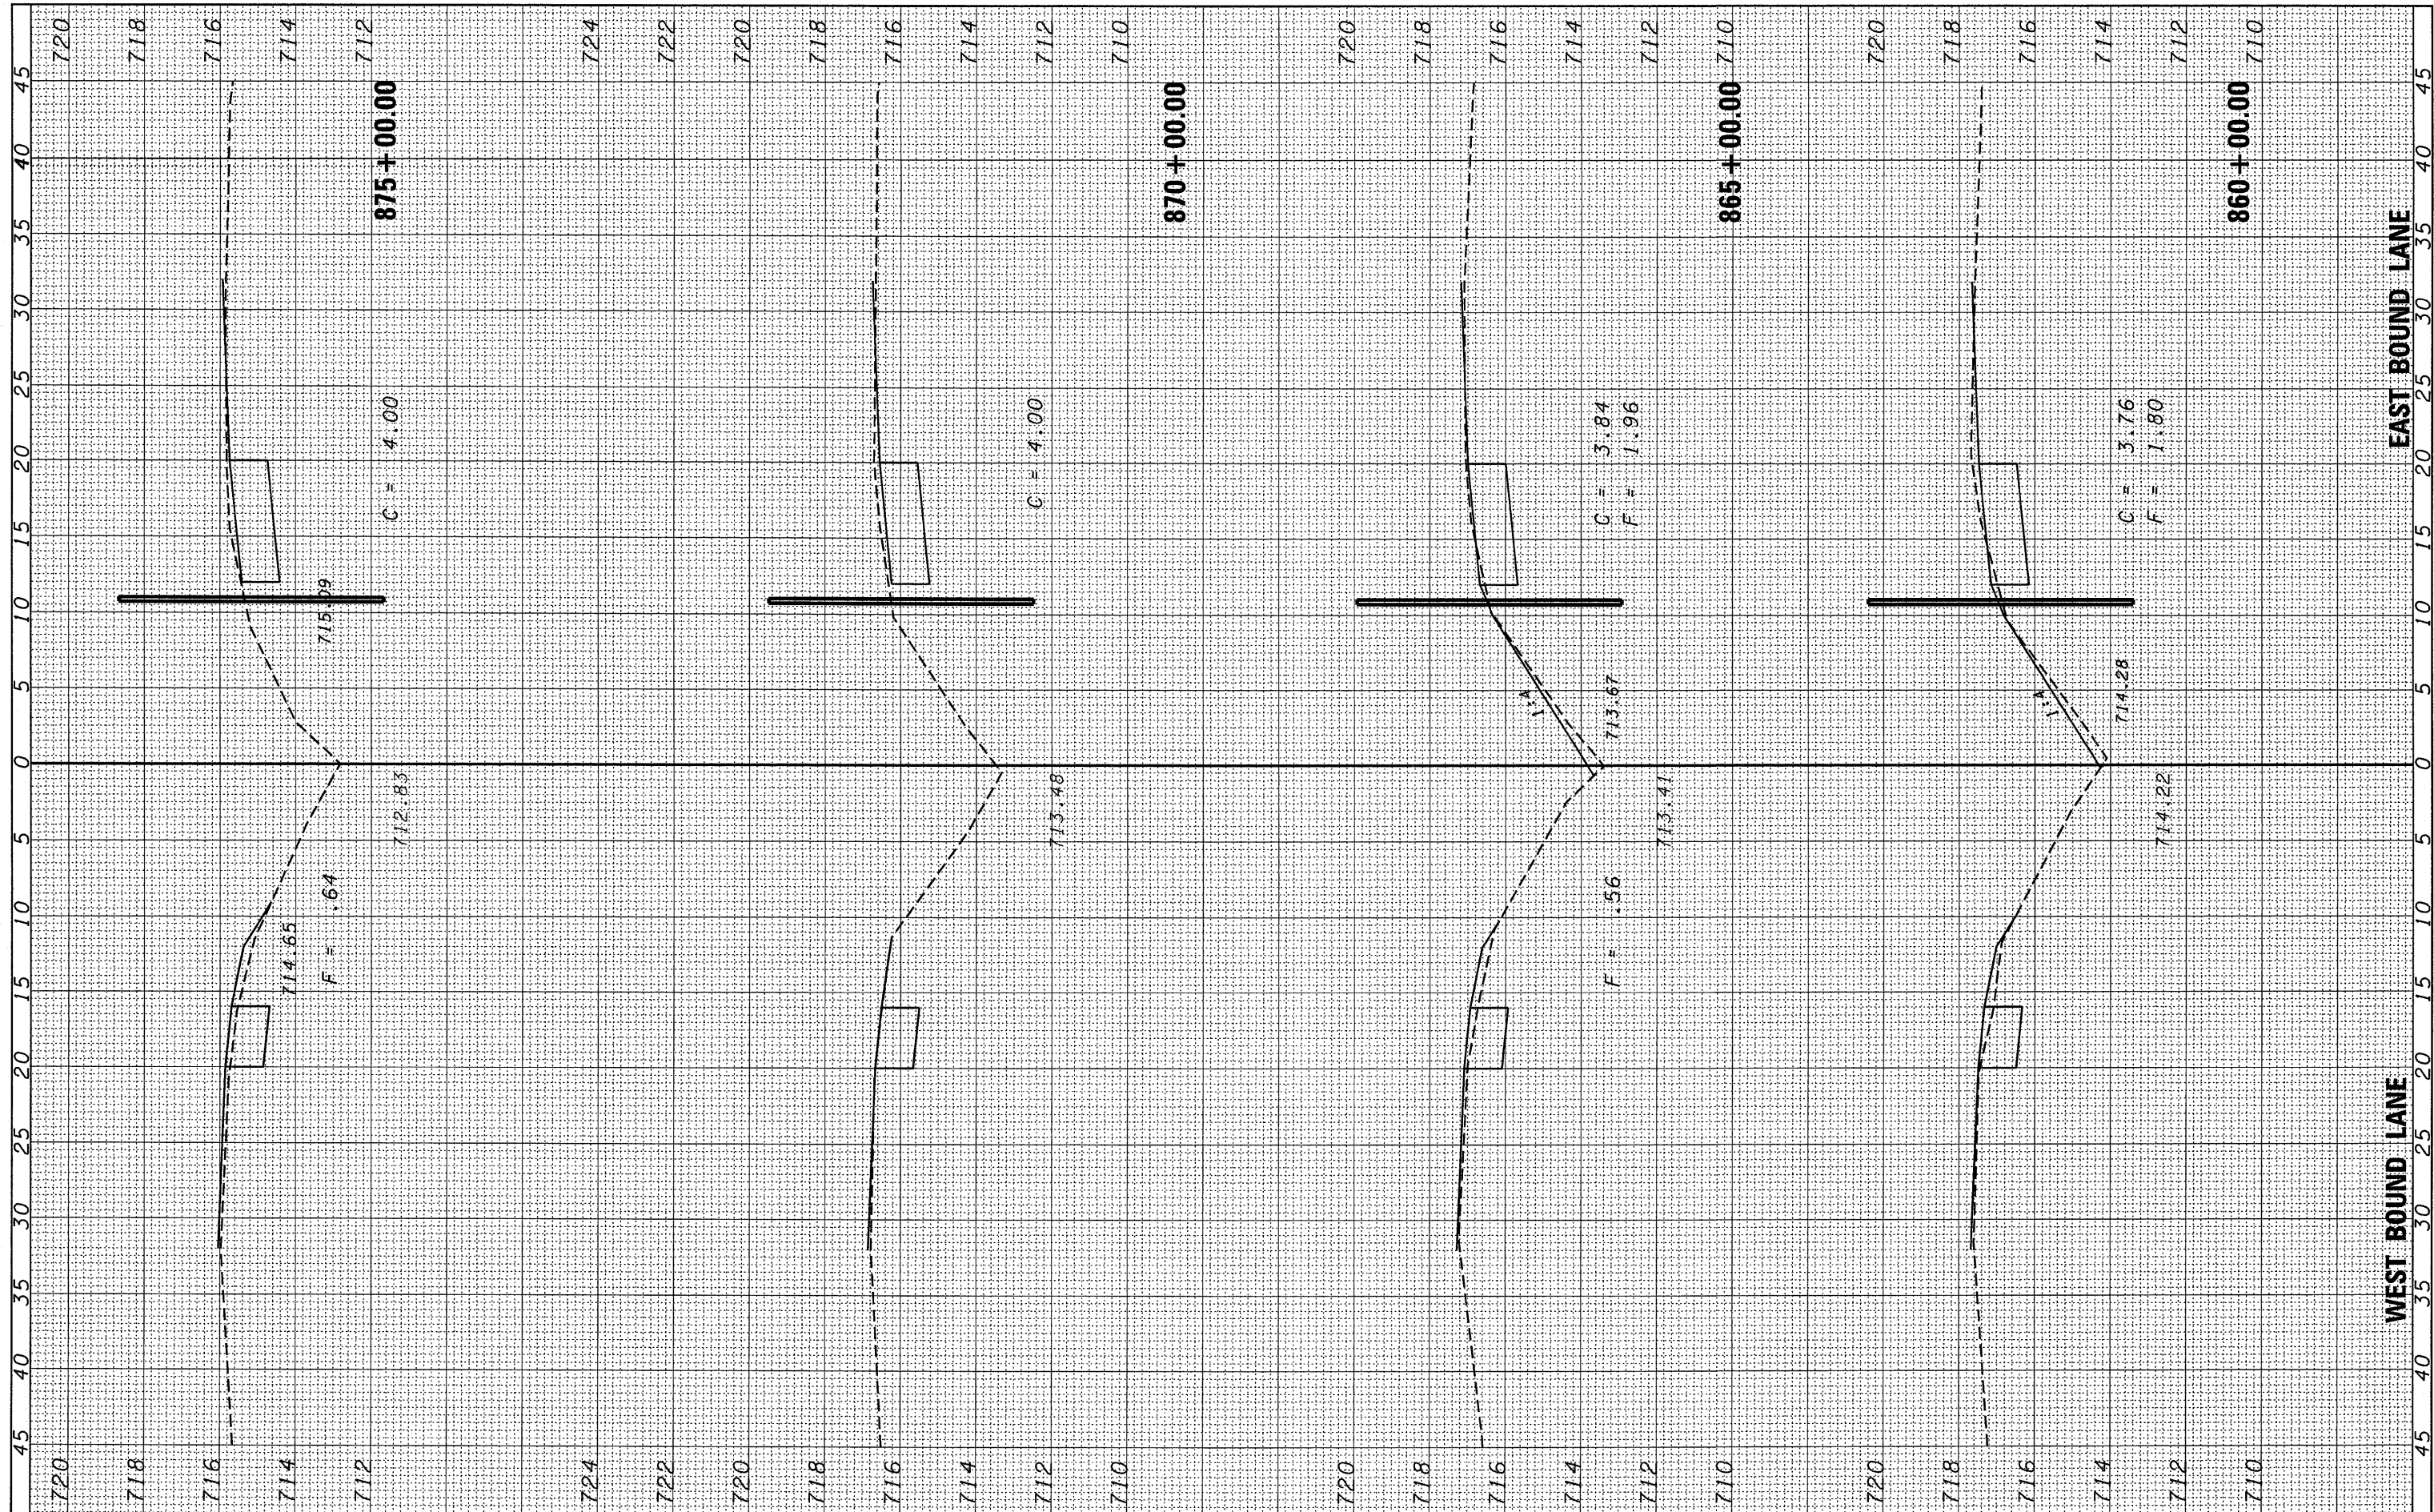

FILE NAME = c:\pwork\pwork\corcoran\m\20180581\0366A08-ht-ssht-ver1500.dgn
 USER NAME = corcoran

DESIGNED -
 DRAWN -
 CHECKED -
 DATE -

REVISED -
 REVISED -
 REVISED -
 REVISED -

**STATE OF ILLINOIS
 DEPARTMENT OF TRANSPORTATION**

CROSS SECTIONS

SCALE: SHEET NO. OF SHEETS STA. 860+00.00 TO STA. 875+00.00

F. & A.I. RTE.	SECTION	COUNTY	TOTAL SHEETS	SHEET NO.
80	(50-5,6&32-1,2)RS-3	*	76	58
*LaSALLE - GRUNDY		CONTRACT NO. 66A08		
ILLINOIS FED. AID PROJECT				