


FINAL SURVEY	SURVEYED	BY	DATE
NOTE BOOK	PLOTTED		
NO.	EMULATE		
	AREAS CHECKED		

ORIGINAL SURVEY	SURVEYED	BY	DATE
NOTE BOOK	PLOTTED		
NO.	EMULATE		
	AREAS CHECKED		

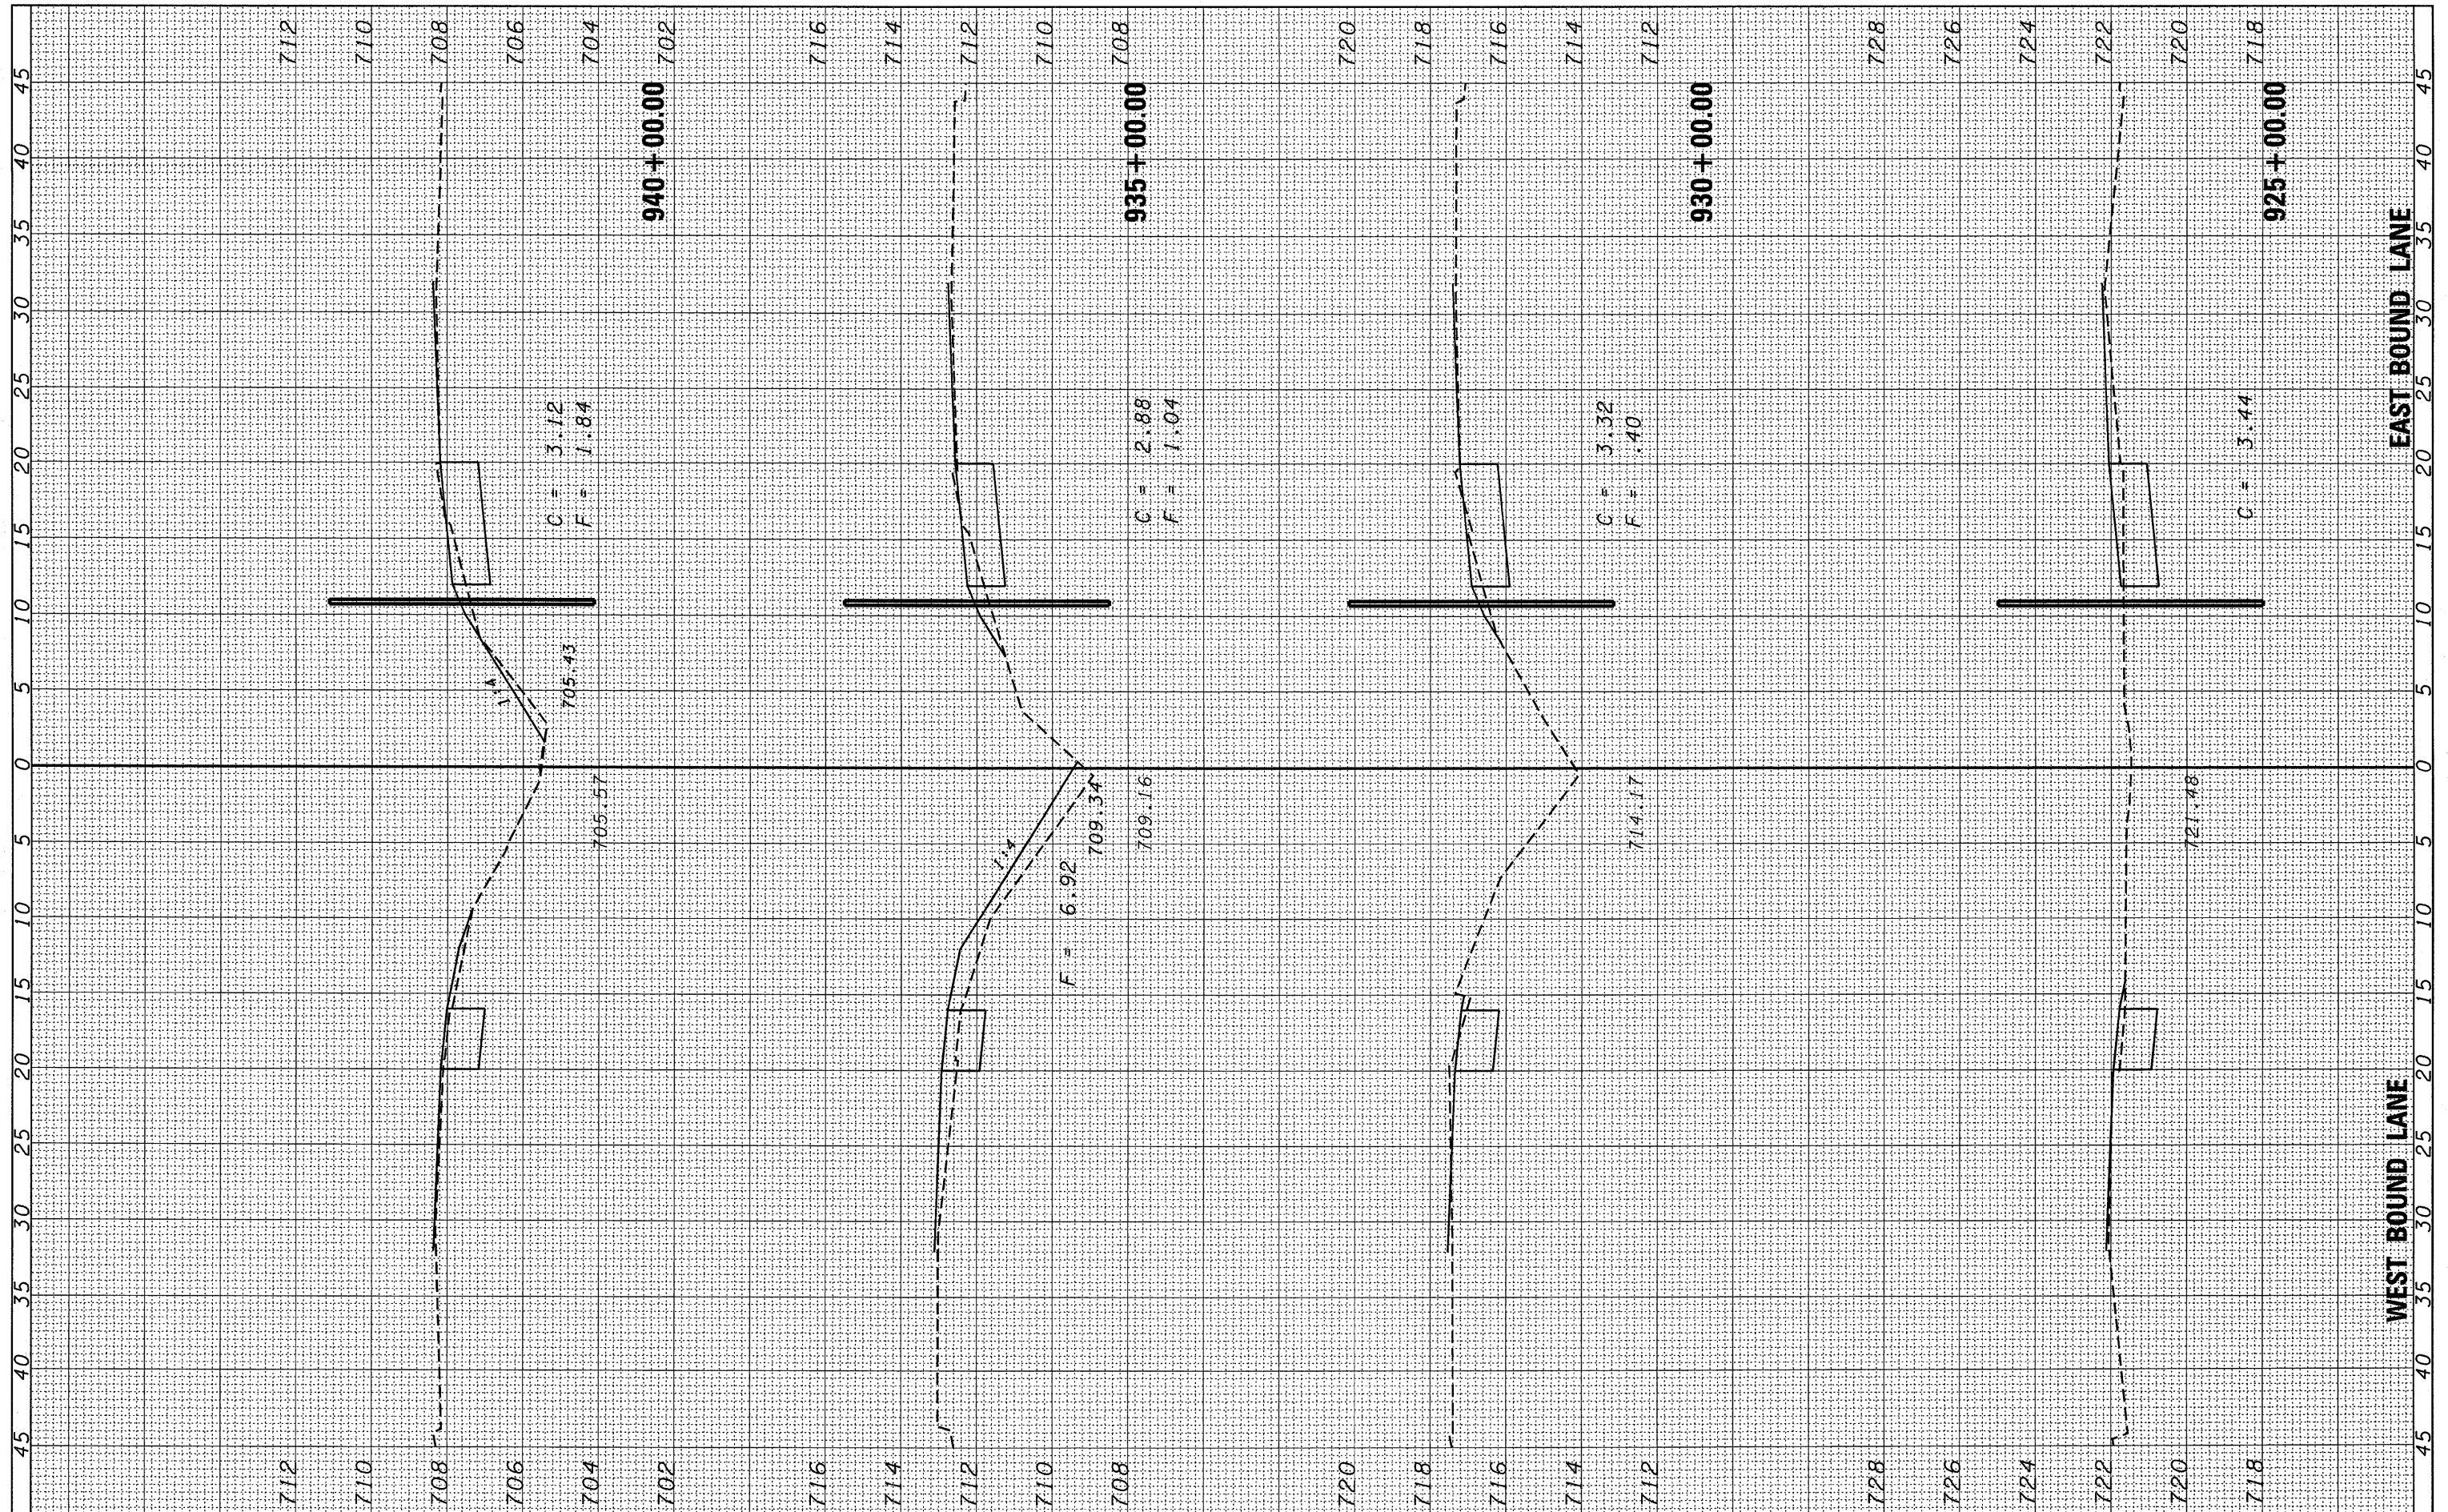

FILE NAME =  
 c:\pwwork\pwwork\carcoran\m\180581\0366A08-

USER NAME = carcoranlm  
 ht-xssht-ver1500.dgn  
 PLOT SCALE = 5,0000 / IN.  
 PLOT DATE = Mar 11, 2010 - 03:18:48 PM

DESIGNED -  
 DRAWN -  
 CHECKED -  
 DATE -

REVISED -  
 REVISED -  
 REVISED -  
 REVISED -

**STATE OF ILLINOIS  
 DEPARTMENT OF TRANSPORTATION**

**CROSS SECTIONS**

SCALE: SHEET NO. OF SHEETS STA. 925+00.00 TO STA. 940+00.00

F.A.I. RTE.	SECTION	COUNTY	TOTAL SHEETS	SHEET NO.
80	(50-5,6&32-1,2)RS-3	*	76	61
* LoSALLE - GRUNDY		CONTRACT NO. 66A08		
[ILLINOIS] FED. AID PROJECT				