


FINAL SURVEY	SURVEYED	BY	DATE
NOTE BOOK NO.	PLOTTED		
	TEMPLATE		
	AREAS CHECKED		

ORIGINAL SURVEY	SURVEYED	BY	DATE
NOTE BOOK NO.	PLOTTED		
	TEMPLATE		
	AREAS CHECKED		

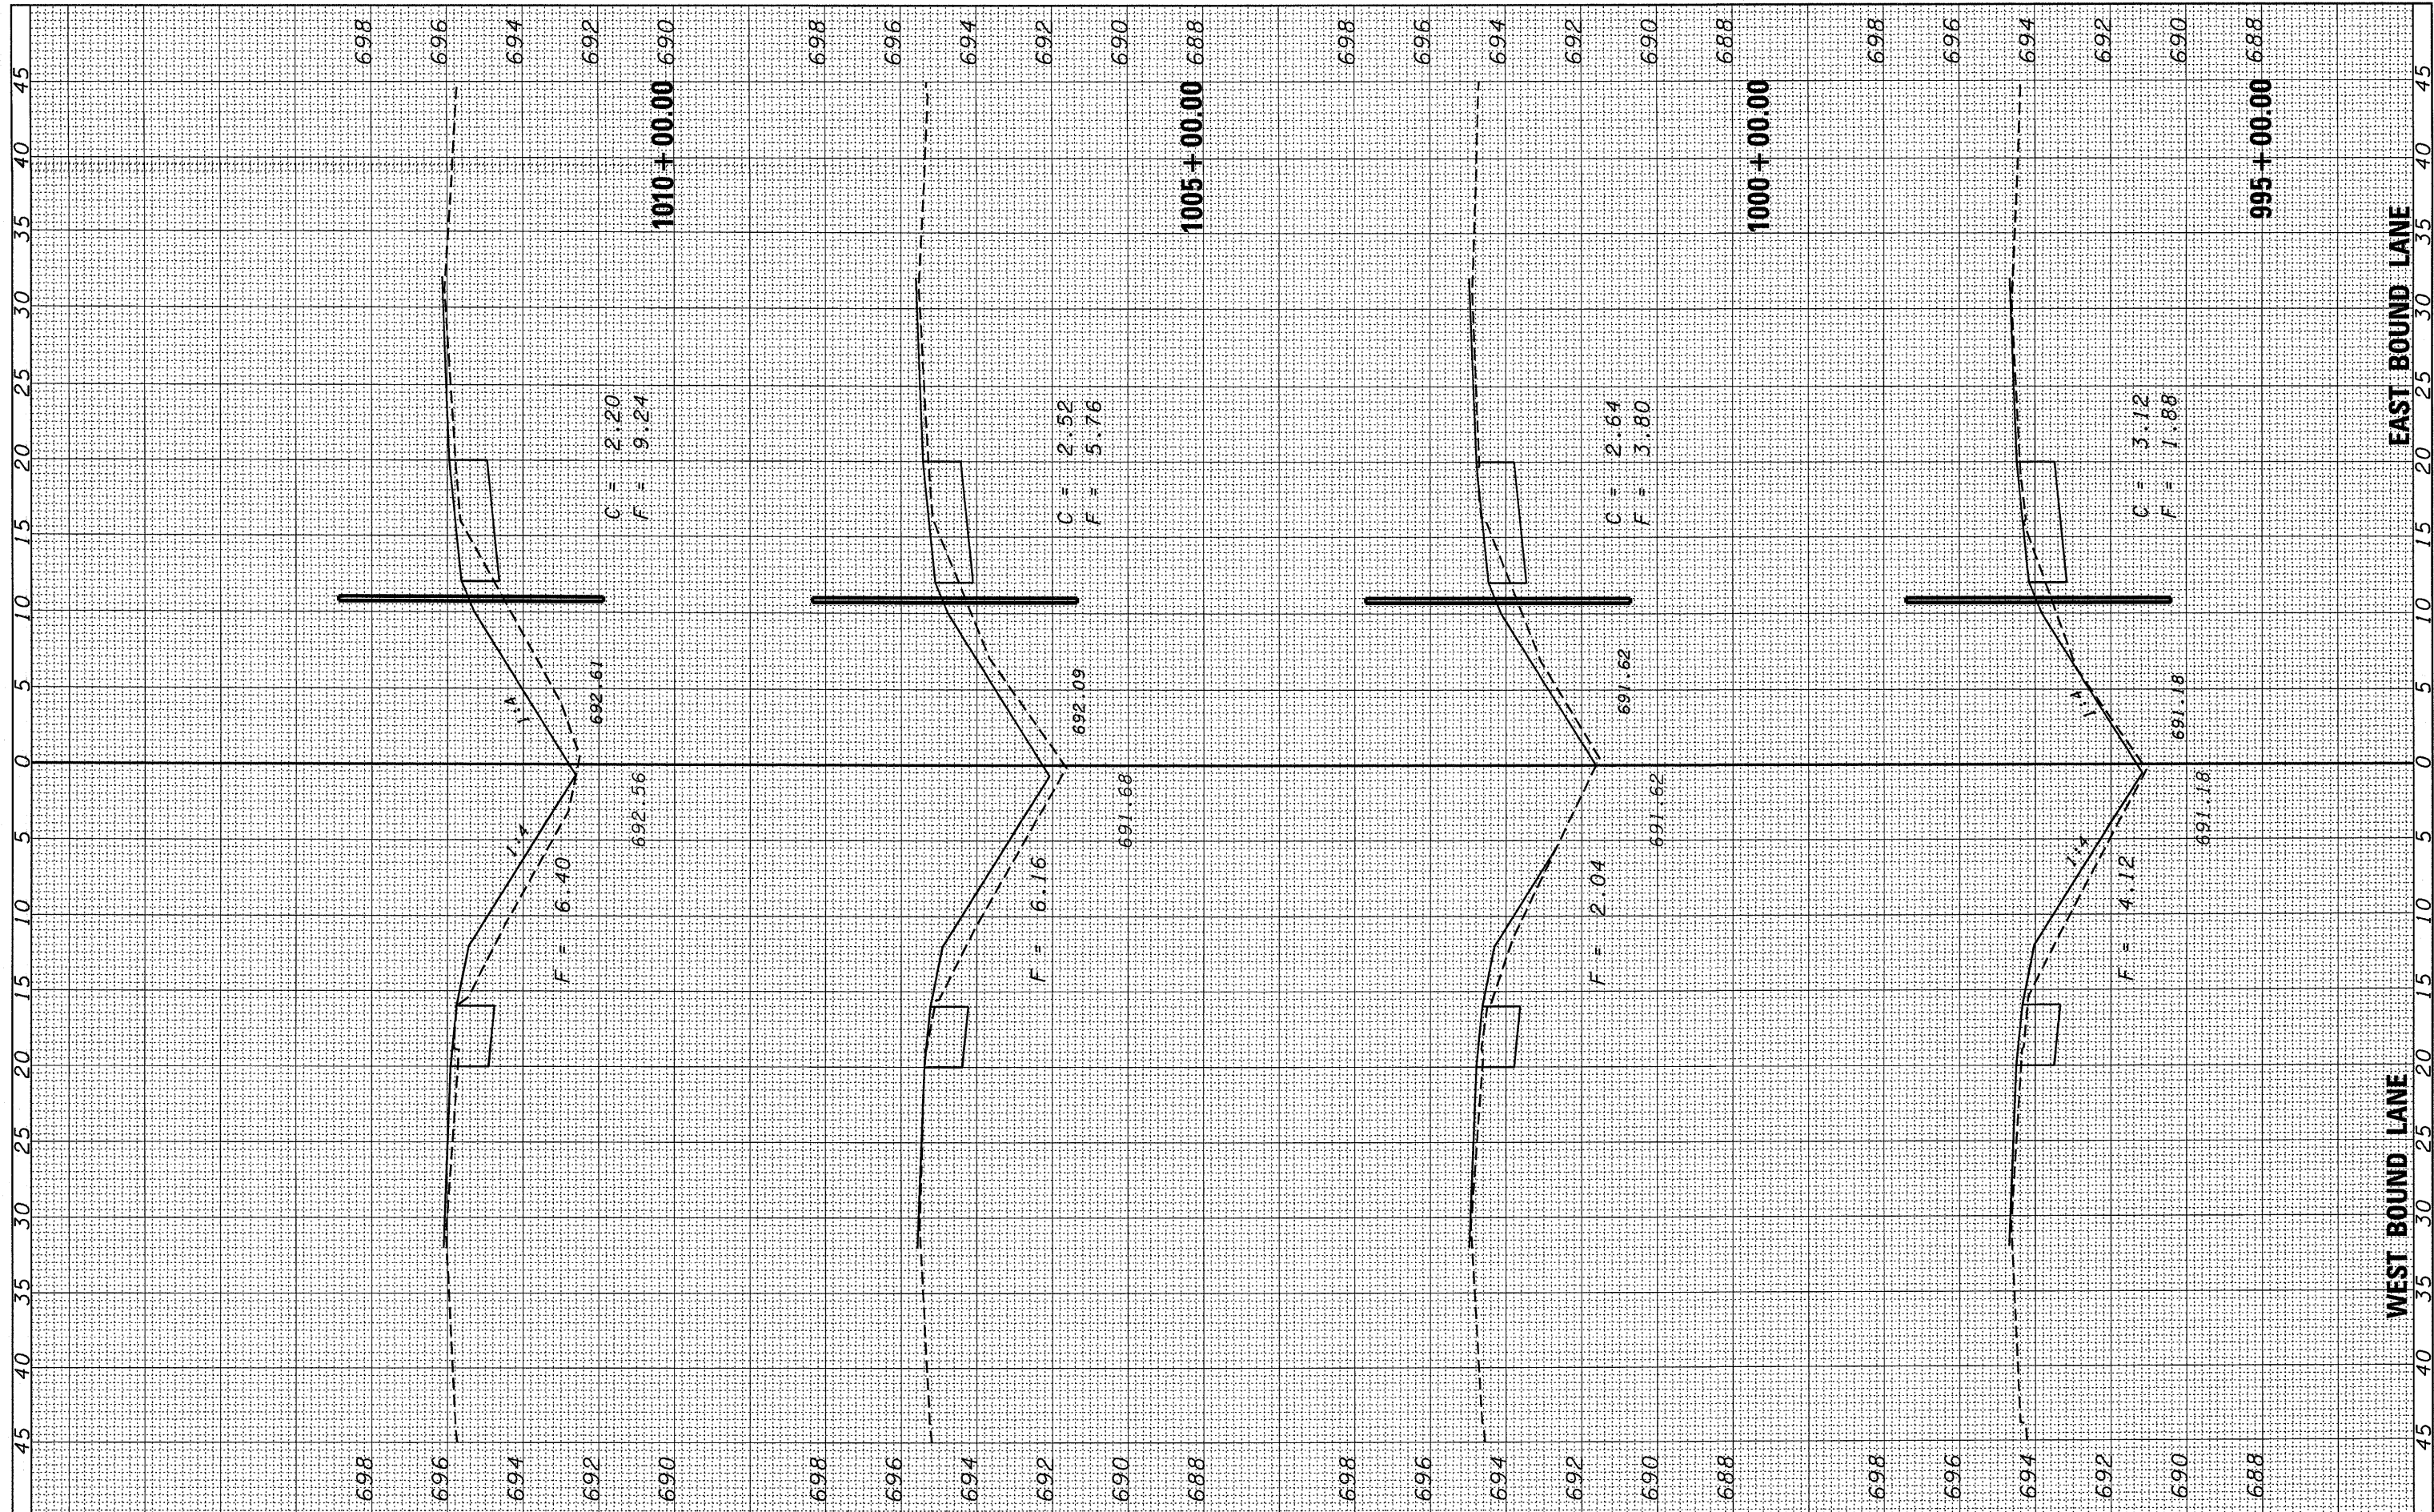

FILE NAME = c:\pwwork\pwwork\corcoran\m\2018058\10366A08-ht-xsht-ver1500.dgn

USER NAME = corcoran
 PLLOT SCALE = 5.0000' / IN.
 PLOT DATE = Mar 11, 2018 - 03:17:28 PM

DESIGNED -
 DRAWN -
 CHECKED -
 DATE -

REVISED -
 REVISED -
 REVISED -
 REVISED -

**STATE OF ILLINOIS
 DEPARTMENT OF TRANSPORTATION**

CROSS SECTIONS

SCALE: SHEET NO. OF SHEETS STA. 995+00.00 TO STA. 1010+00.00

F. #/A.I. RTE.	SECTION	COUNTY	TOTAL SHEETS	SHEET NO.
80	(50-5,6&32-1,2)RS-3	*	76	64
*LaSALLE - GRUNDY		CONTRACT NO. 66A08		
(ILLINOIS) FED. AID PROJECT				