


FINAL SURVEY	SURVEYED	BY	DATE
NOTE BOOK	PLOTTED		
AREAS	AREAS		
CHECKED	CHECKED		
NO.	NO.		

ORIGINAL SURVEY	SURVEYED	BY	DATE
NOTE BOOK	PLOTTED		
AREAS	AREAS		
CHECKED	CHECKED		
NO.	NO.		

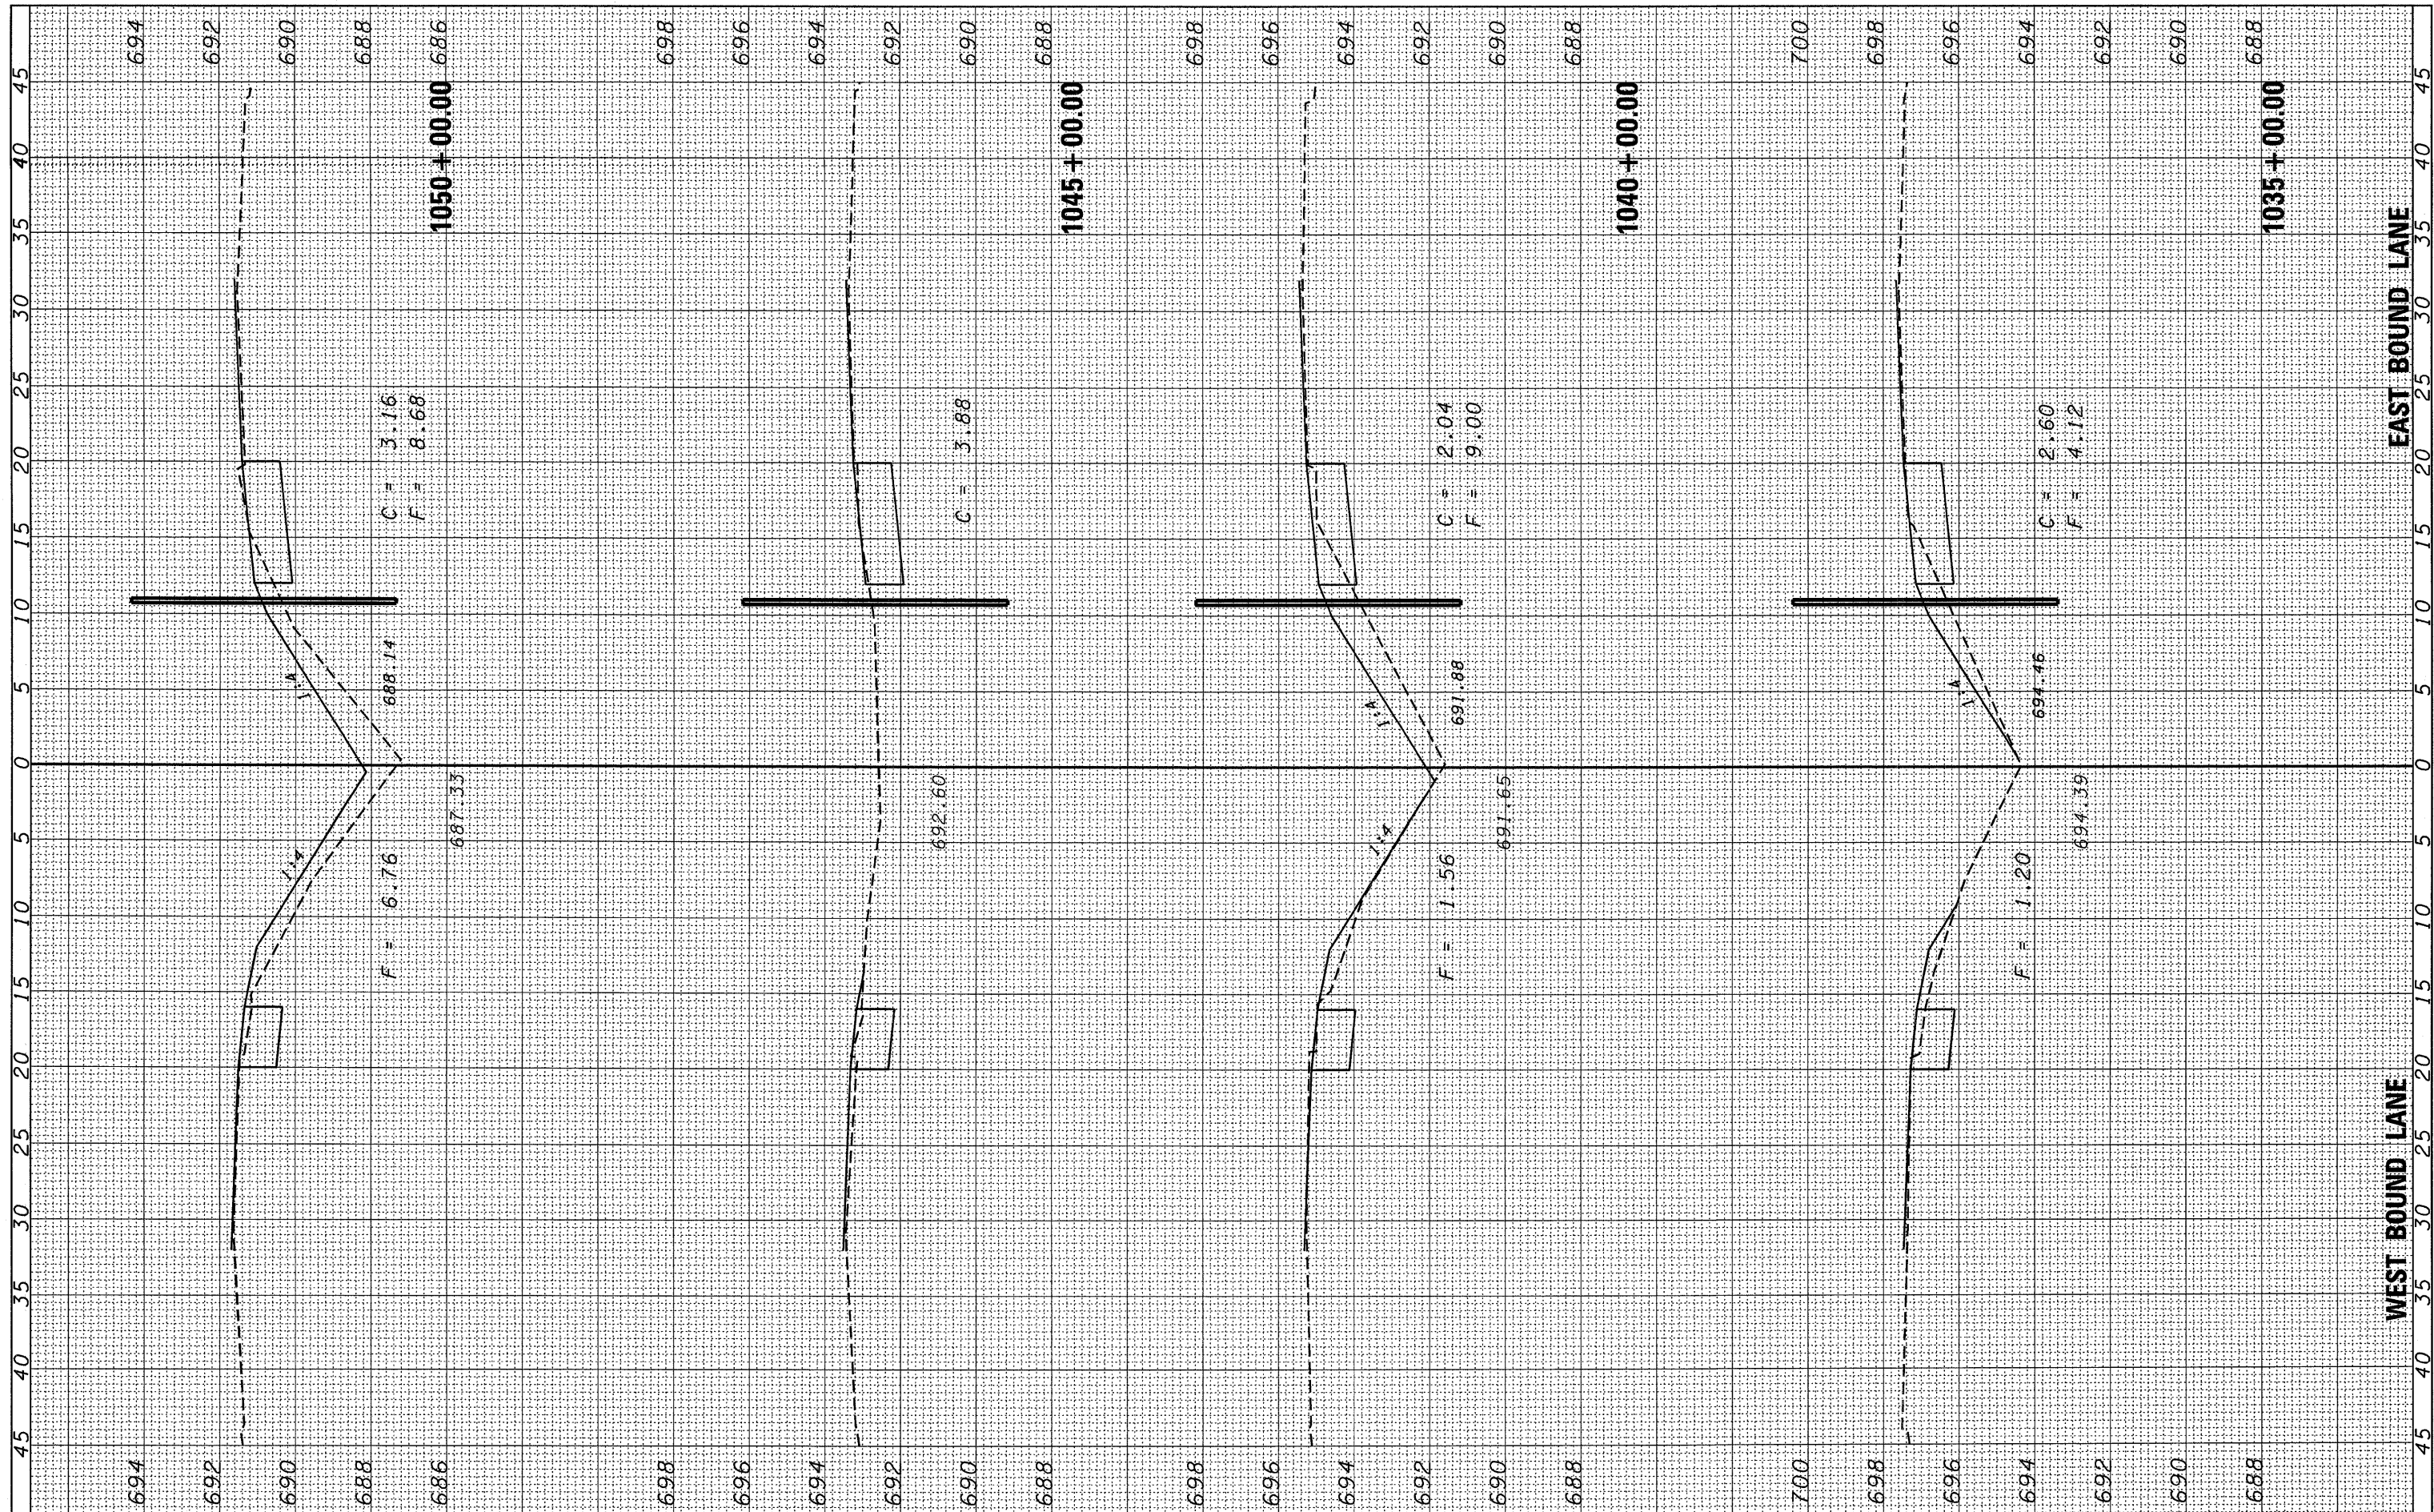

FILE NAME = c:\pwwork\pwwork\corcoran\m\20180501\10366A08-ht-ssht-ver1500.dgn

USER NAME = corcoranlm  
 DESIGNED -  
 DRAWN -  
 CHECKED -  
 DATE -  
 PLOT SCALE = 5.00000' / IN.  
 PLOT DATE = Mar 11, 2018 - 03:16:41 PM

REVISED -  
 REVISED -  
 REVISED -  
 REVISED -

**STATE OF ILLINOIS  
 DEPARTMENT OF TRANSPORTATION**

**CROSS SECTIONS**

SCALE: SHEET NO. OF SHEETS STA. 1035+00.00 TO STA. 1050+00.00

F.A.I. RTE. 80	SECTION (50-5.6&32-1.2)RS-3	COUNTY *	TOTAL SHEETS 76	SHEET NO. 66
* LaSALLE - GRUNDY		CONTRACT NO. 66A08		
[ILLINOIS] FED. AID PROJECT				