


FINAL SURVEY	SURVEYED	BY	DATE
NOTE BOOK	PLOTTED		
NO.	AREAS CHECKED		

ORIGINAL SURVEY	SURVEYED	BY	DATE
NOTE BOOK	PLOTTED		
NO.	AREAS CHECKED		

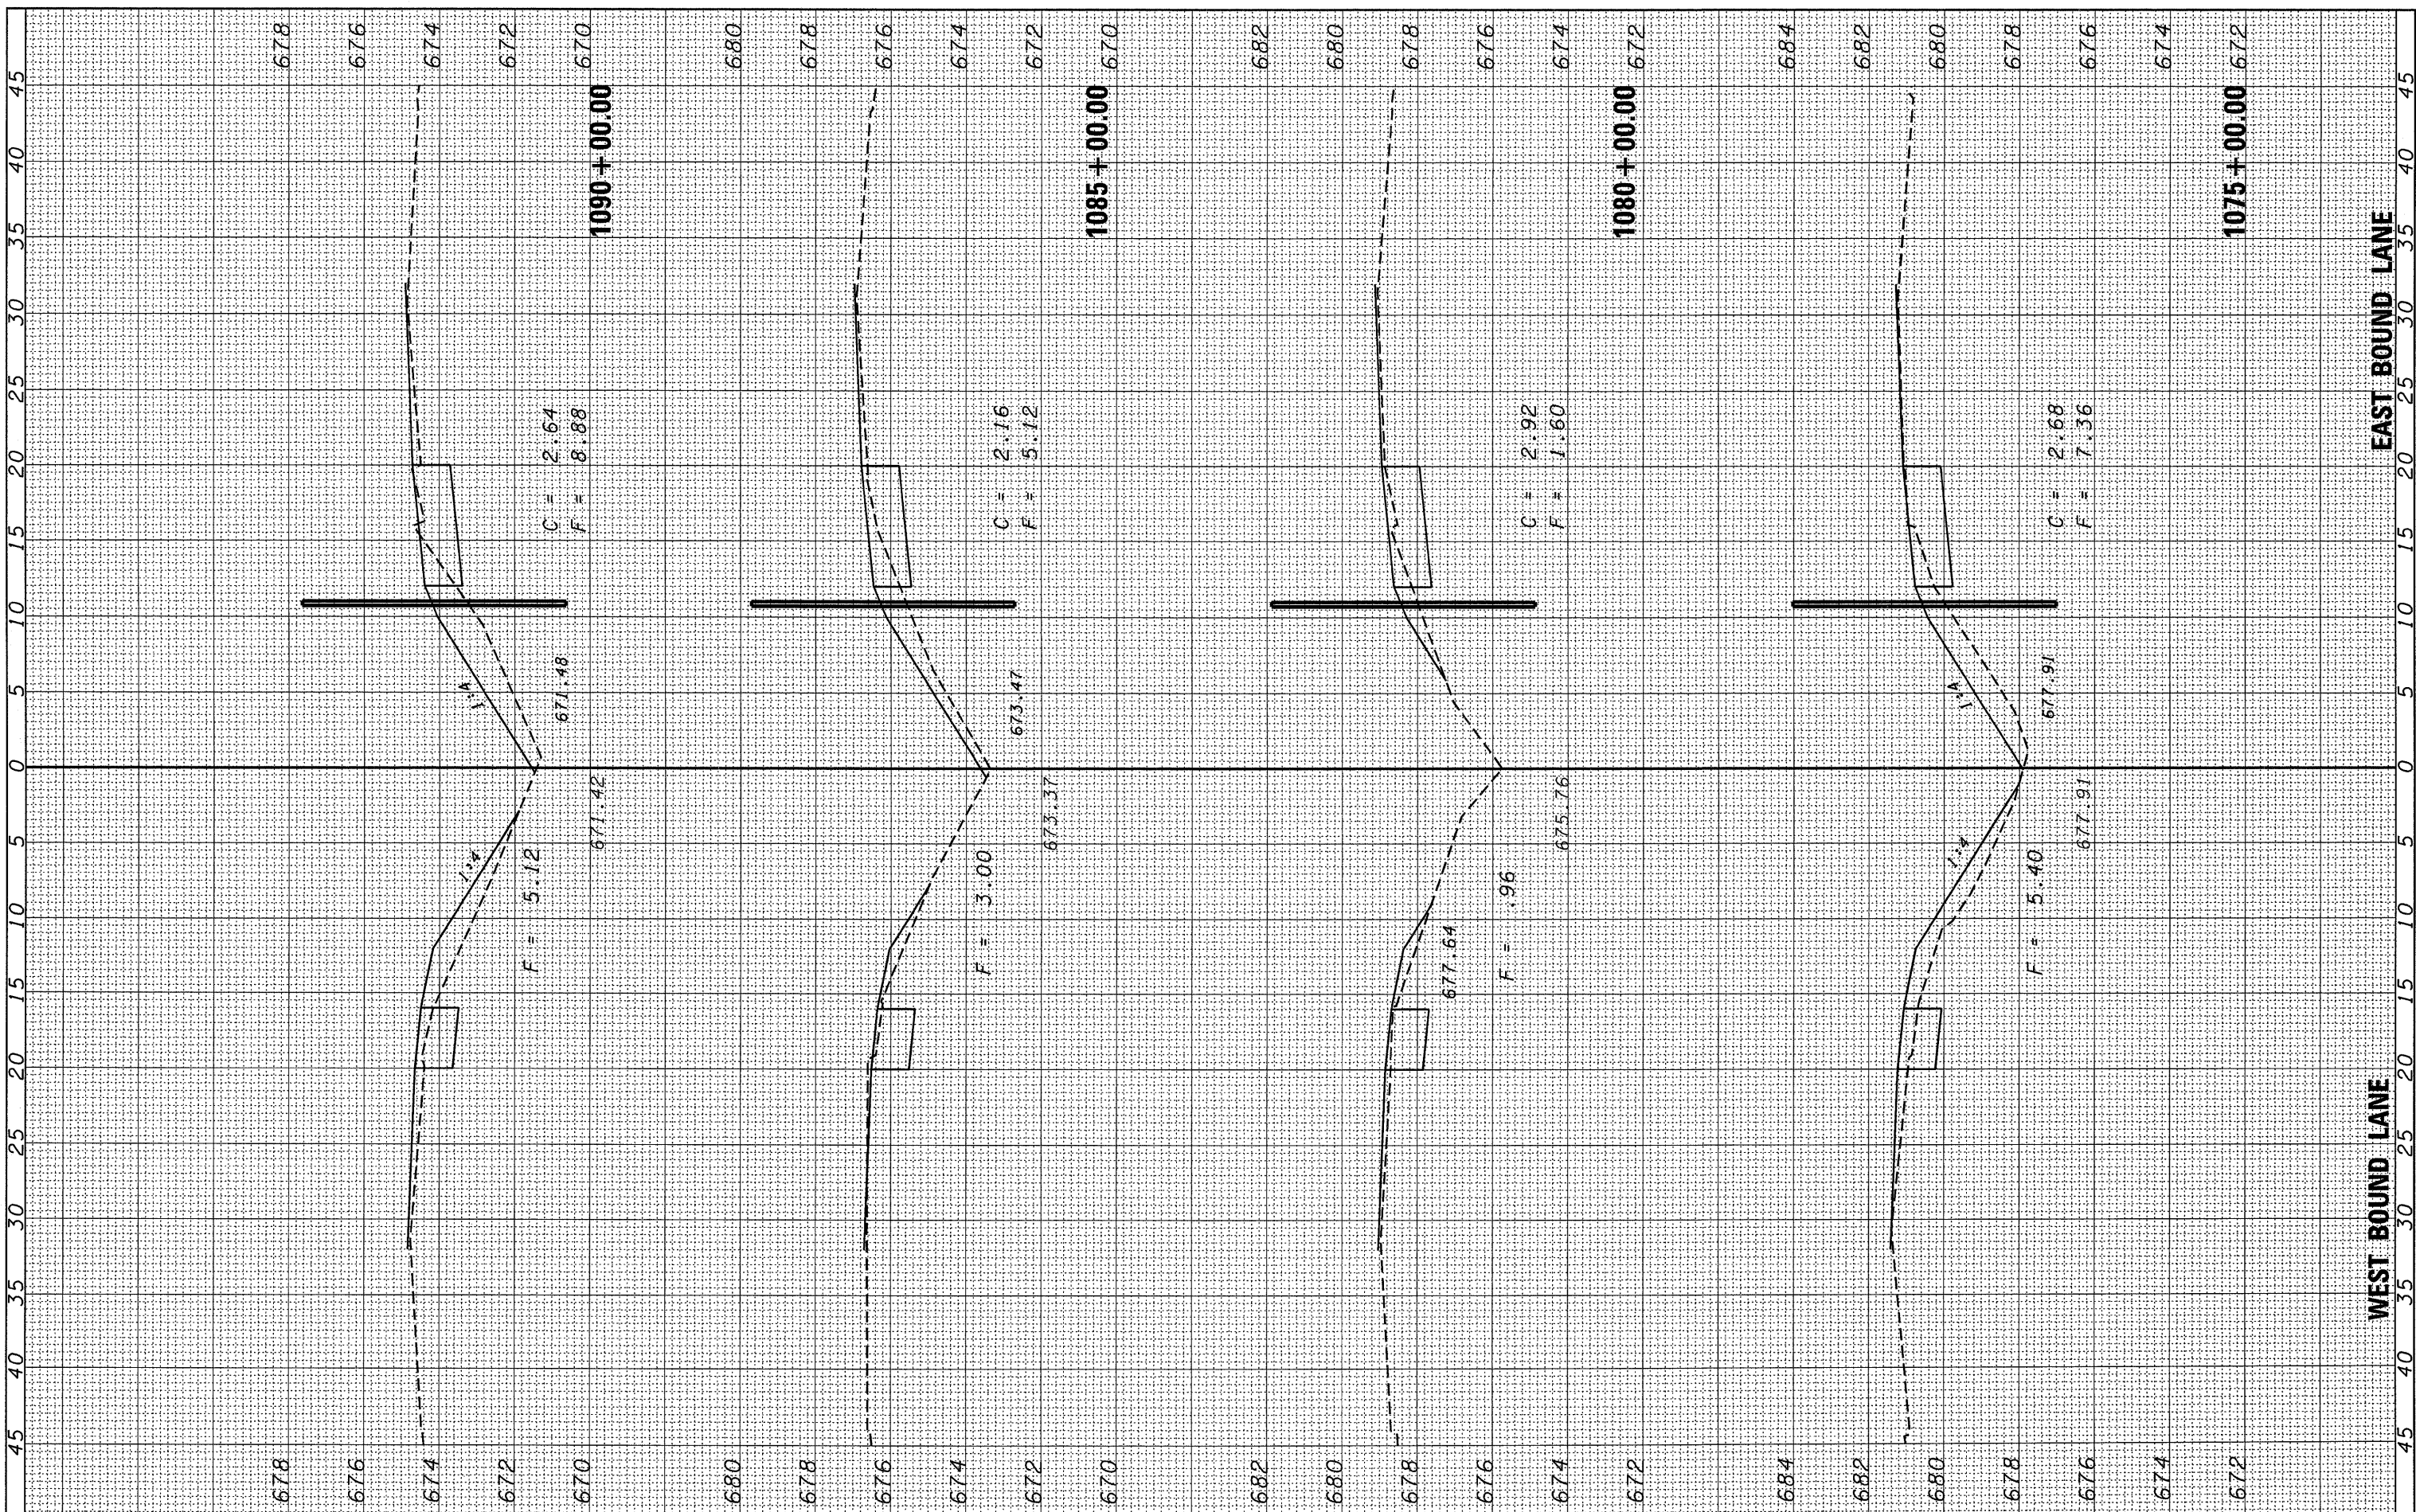

FILE NAME = c:\pwwork\pwwork\carcoron\m\018058\10366A08-ht-xssht-vert1500.dgn

USER NAME = carcoron
 DESIGNED -
 DRAWN -
 CHECKED -
 DATE -

REVISOR -
 REVISION -
 REVISION -
 REVISION -

**STATE OF ILLINOIS
 DEPARTMENT OF TRANSPORTATION**

CROSS SECTIONS

SCALE: SHEET NO. OF SHEETS STA. 1075+00.00 TO STA. 1090+00.00

F.A.I. RTE. 80	SECTION (50-5,6&32-1,2)RS-3	COUNTY *	TOTAL SHEETS 76	SHEET NO. 68
*LaSALLE - GRUNDY			CONTRACT NO. 66A08	
[ILLINOIS] FED. AID PROJECT				