


FINAL SURVEY	SURVEYED	BY	DATE
NOTE BOOK	PLOTTED		
NO.	TEMPLATE		
	AREAS CHECKED		

ORIGINAL SURVEY	SURVEYED	BY	DATE
NOTE BOOK	PLOTTED		
NO.	TEMPLATE		
	AREAS CHECKED		

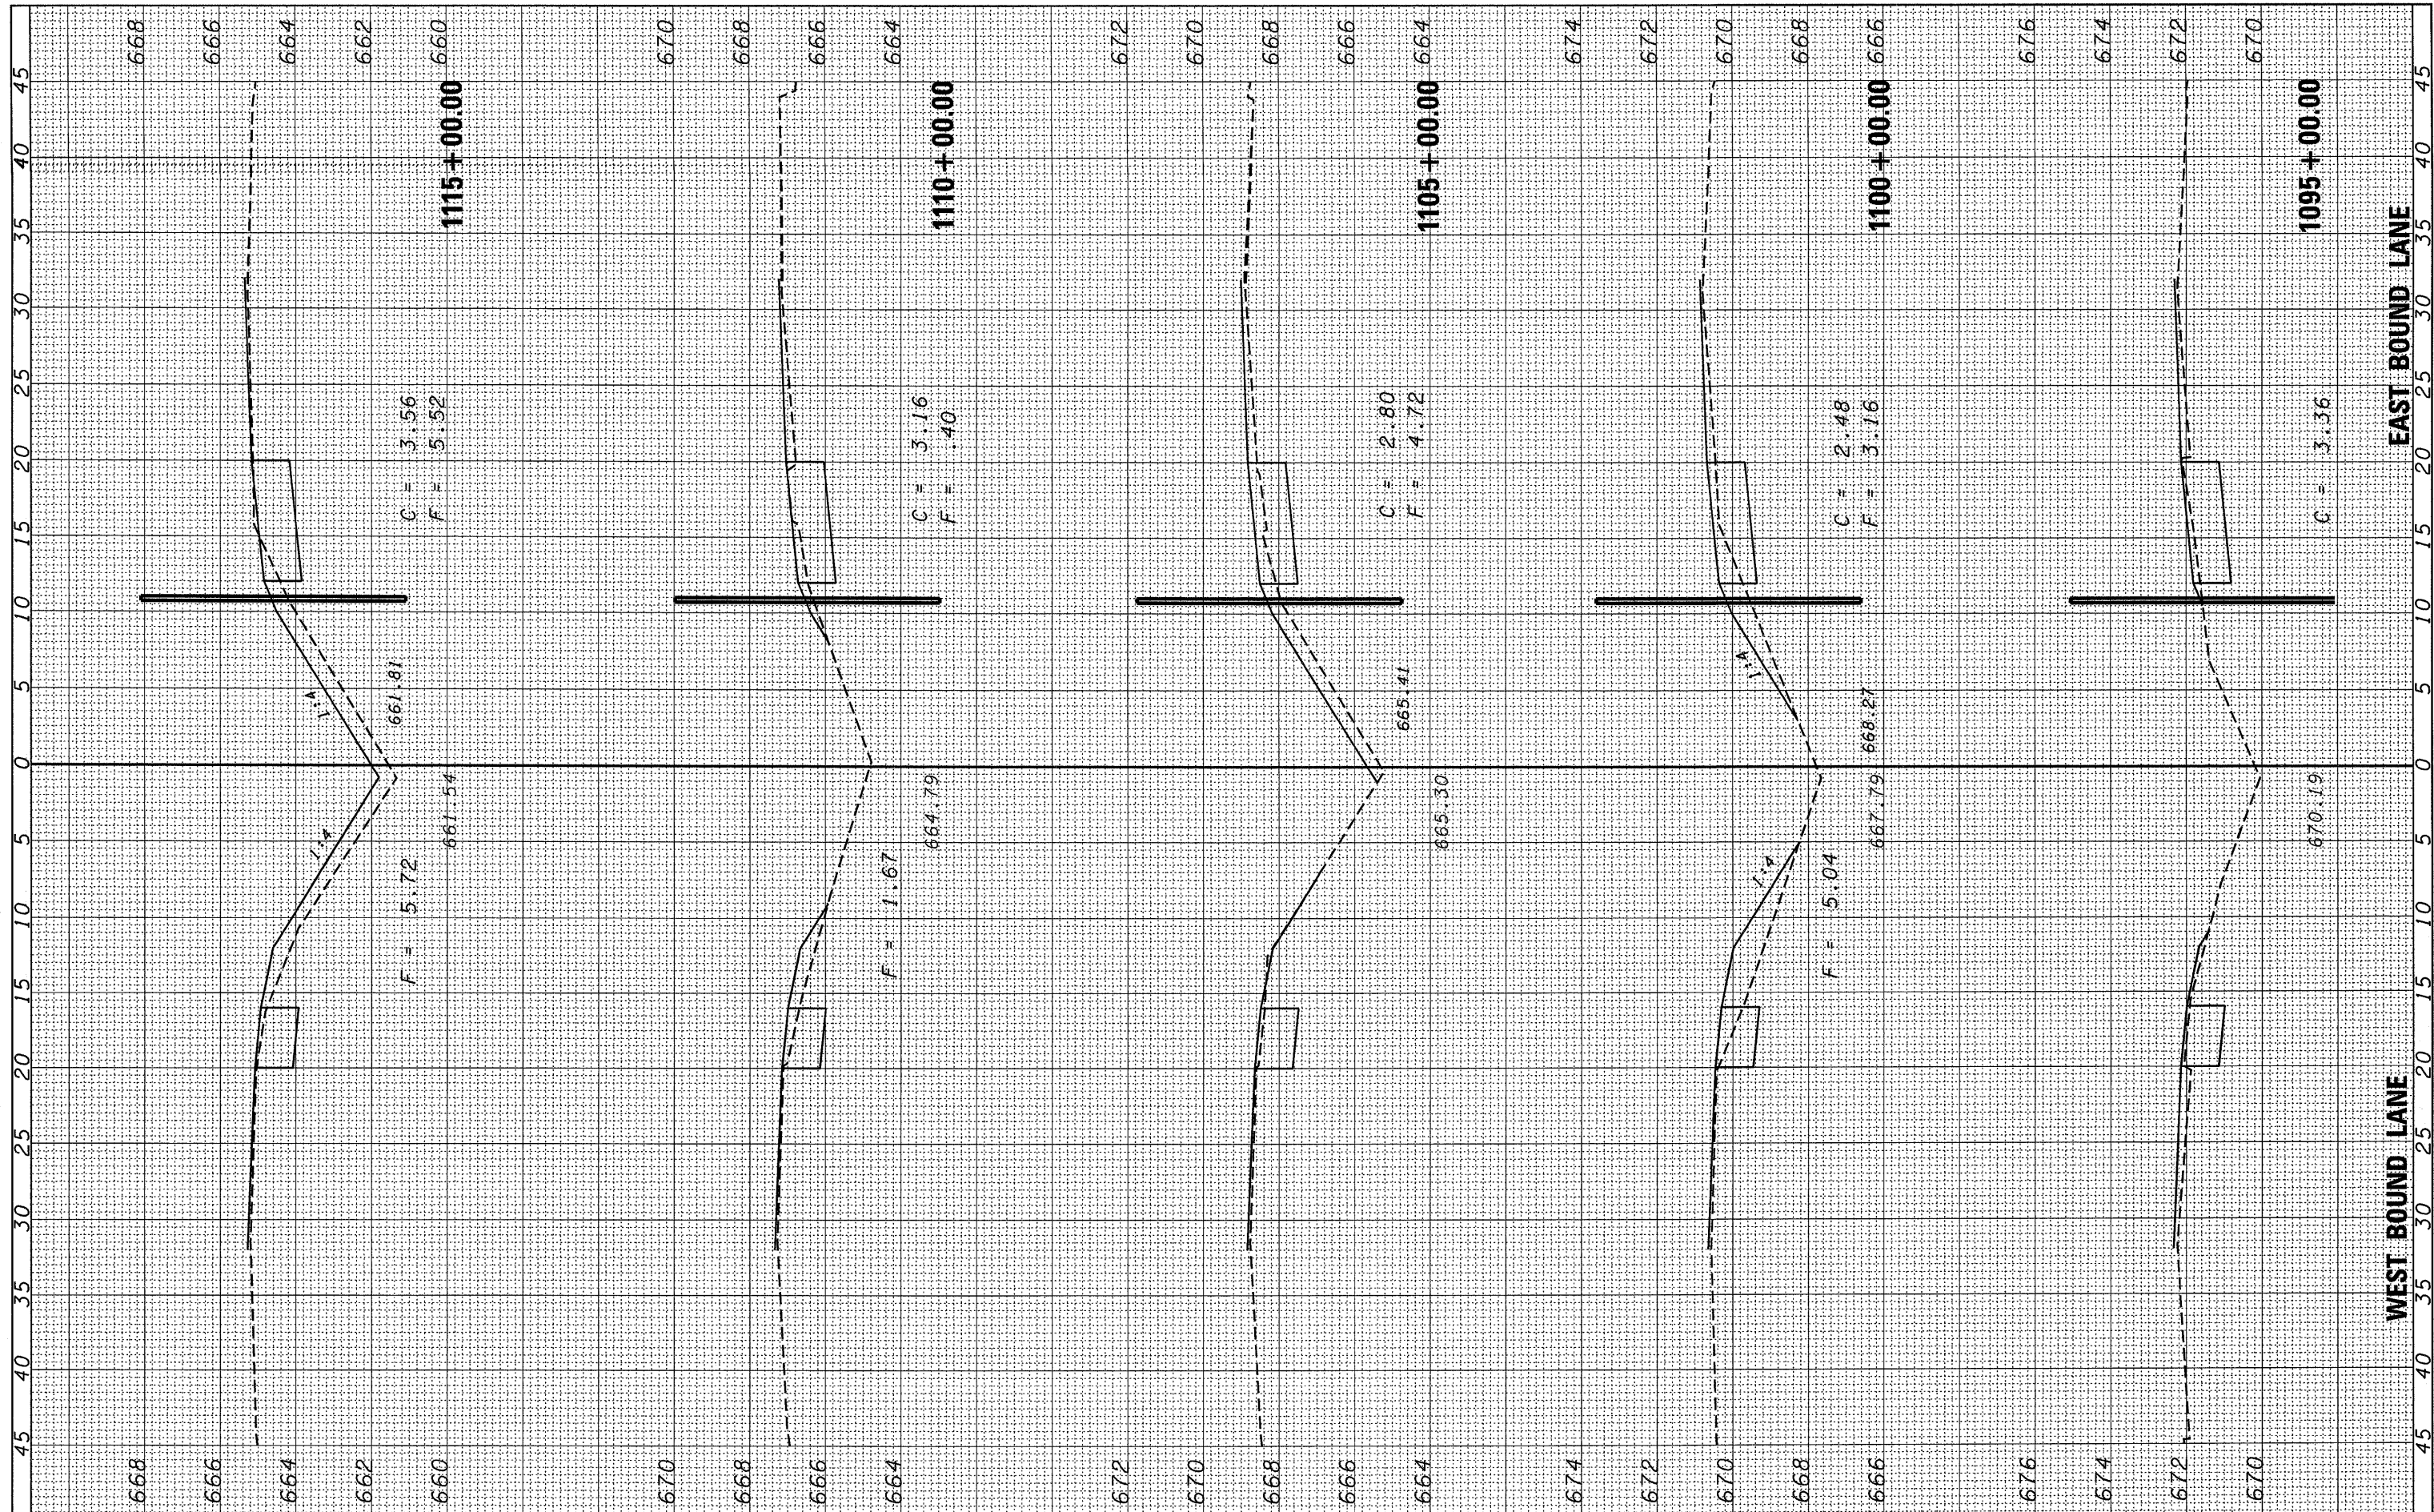

FILE NAME = c:\pwwork\pwwork\corcoran\m\018058\0366A08-ht-ssht-vert-1500.dgn

USER NAME = corcoran
 DESIGNED -
 DRAWN -
 CHECKED -
 DATE -
 PLOT SCALE = 5.0000' / IN.
 PLOT DATE = Mar 11, 2010 - 03:15:03 PM

REVISD -
 REVISD -
 REVISD -
 REVISD -

**STATE OF ILLINOIS
 DEPARTMENT OF TRANSPORTATION**

CROSS SECTIONS

SCALE: SHEET NO. OF SHEETS STA. 1095+00.00 TO STA. 1115+00.00

F.A.I. RTE. 80	SECTION (50-5,6&32-1,2)RS-3	COUNTY *	TOTAL SHEETS 76	SHEET NO. 69
*LaSALLE - GRUNDY		CONTRACT NO. 66A08		
[ILLINOIS] FED. AID PROJECT				