


FINAL SURVEY	DATE
SURVEYED	BY
PLOTTED	
NOTE BOOK	
NO.	

ORIGINAL SURVEY	DATE
SURVEYED	BY
PLOTTED	
NOTE BOOK	
NO.	

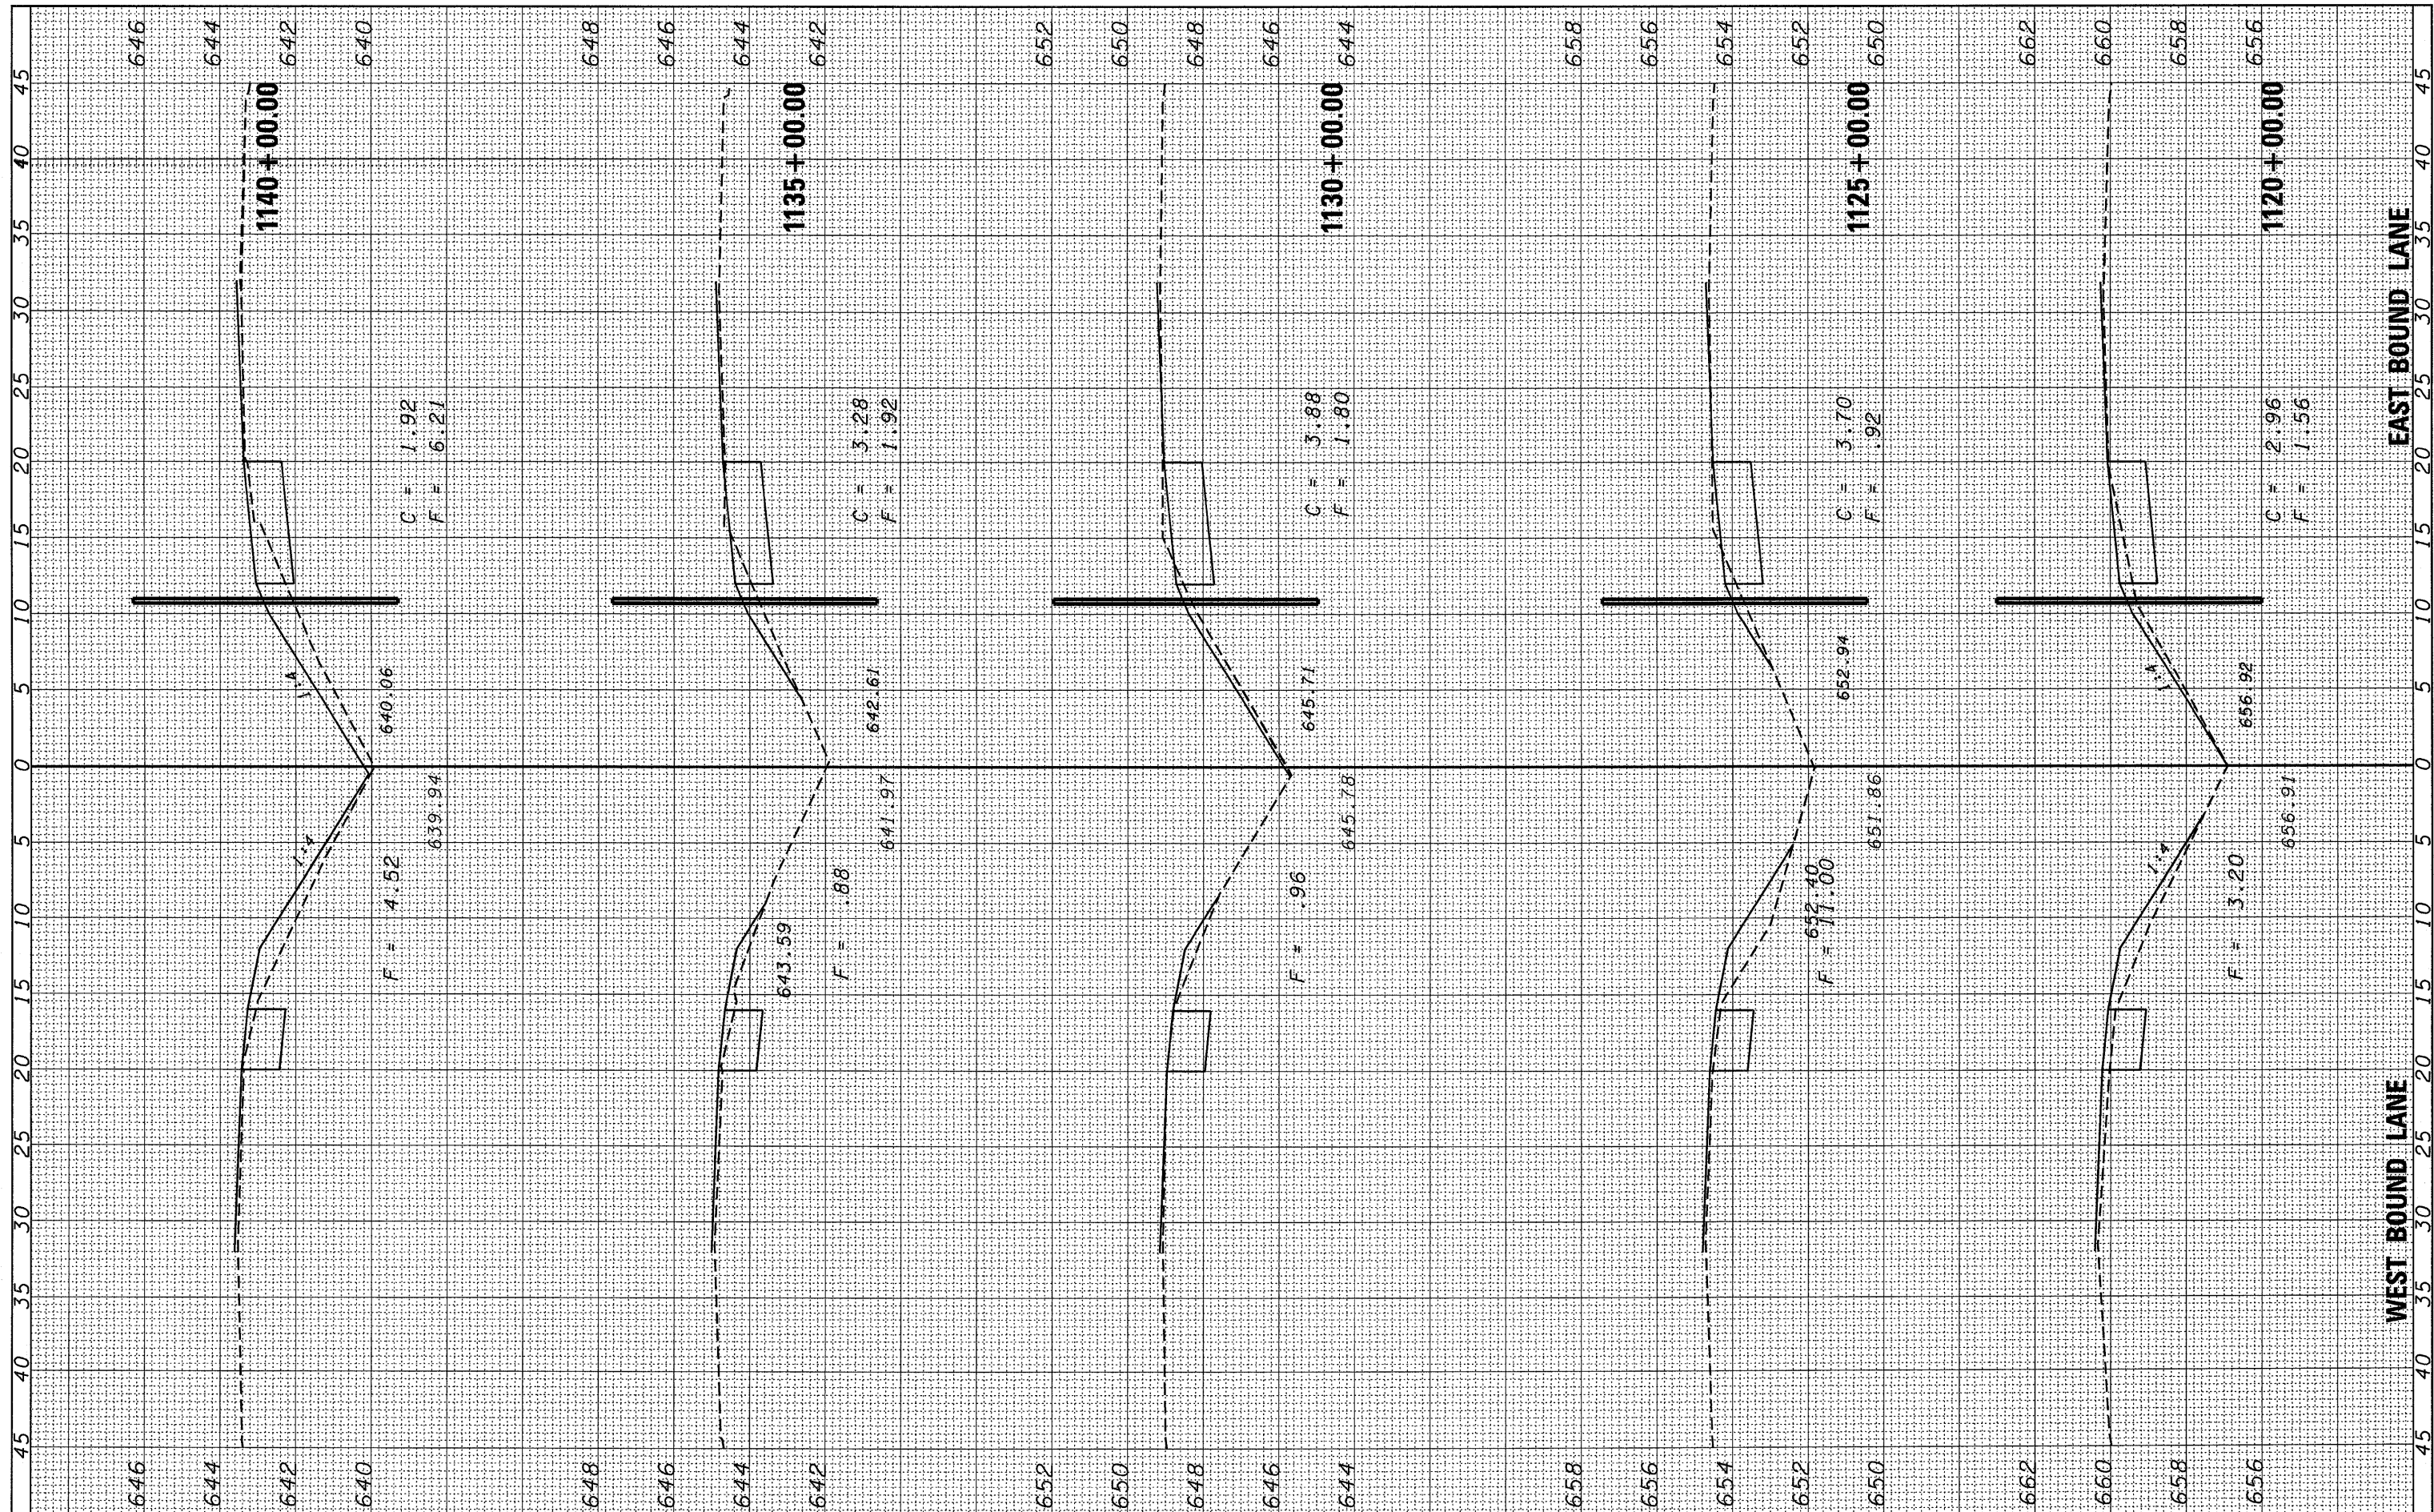

FILE NAME =  
 c:\pw\_work\p\ridot\carcoran\m\d0180581\0366A08-ht-xshst-ver1500.dgn

USER NAME = carcoranlm  
 DESIGNED -  
 DRAWN -  
 CHECKED -  
 DATE -  
 PLOT SCALE = 5.0000" / IN.  
 PLOT DATE = Mar 11, 2010 - 03:14:43 PM

DESIGNED -  
 DRAWN -  
 CHECKED -  
 DATE -  
 REVISED -  
 REVISED -  
 REVISED -  
 REVISED -

**STATE OF ILLINOIS  
 DEPARTMENT OF TRANSPORTATION**

**CROSS SECTIONS**

SCALE: SHEET NO. OF SHEETS STA. 1120+00.00 TO STA. 1140+00.00

F. A. I. RTE.	SECTION	COUNTY	TOTAL SHEETS	SHEET NO.
80	(50-5,6&32-1,2)RS-3	*	76	70
* LaSALLE - GRUNDY		CONTRACT NO. 66A08		
ILLINOIS FED. AID PROJECT				