


FINAL SURVEY	BY	DATE
SURVEYED		
PLOTTED		
NOTE BOOK		
NO.		

ORIGINAL SURVEY	BY	DATE
SURVEYED		
PLOTTED		
NOTE BOOK		
NO.		

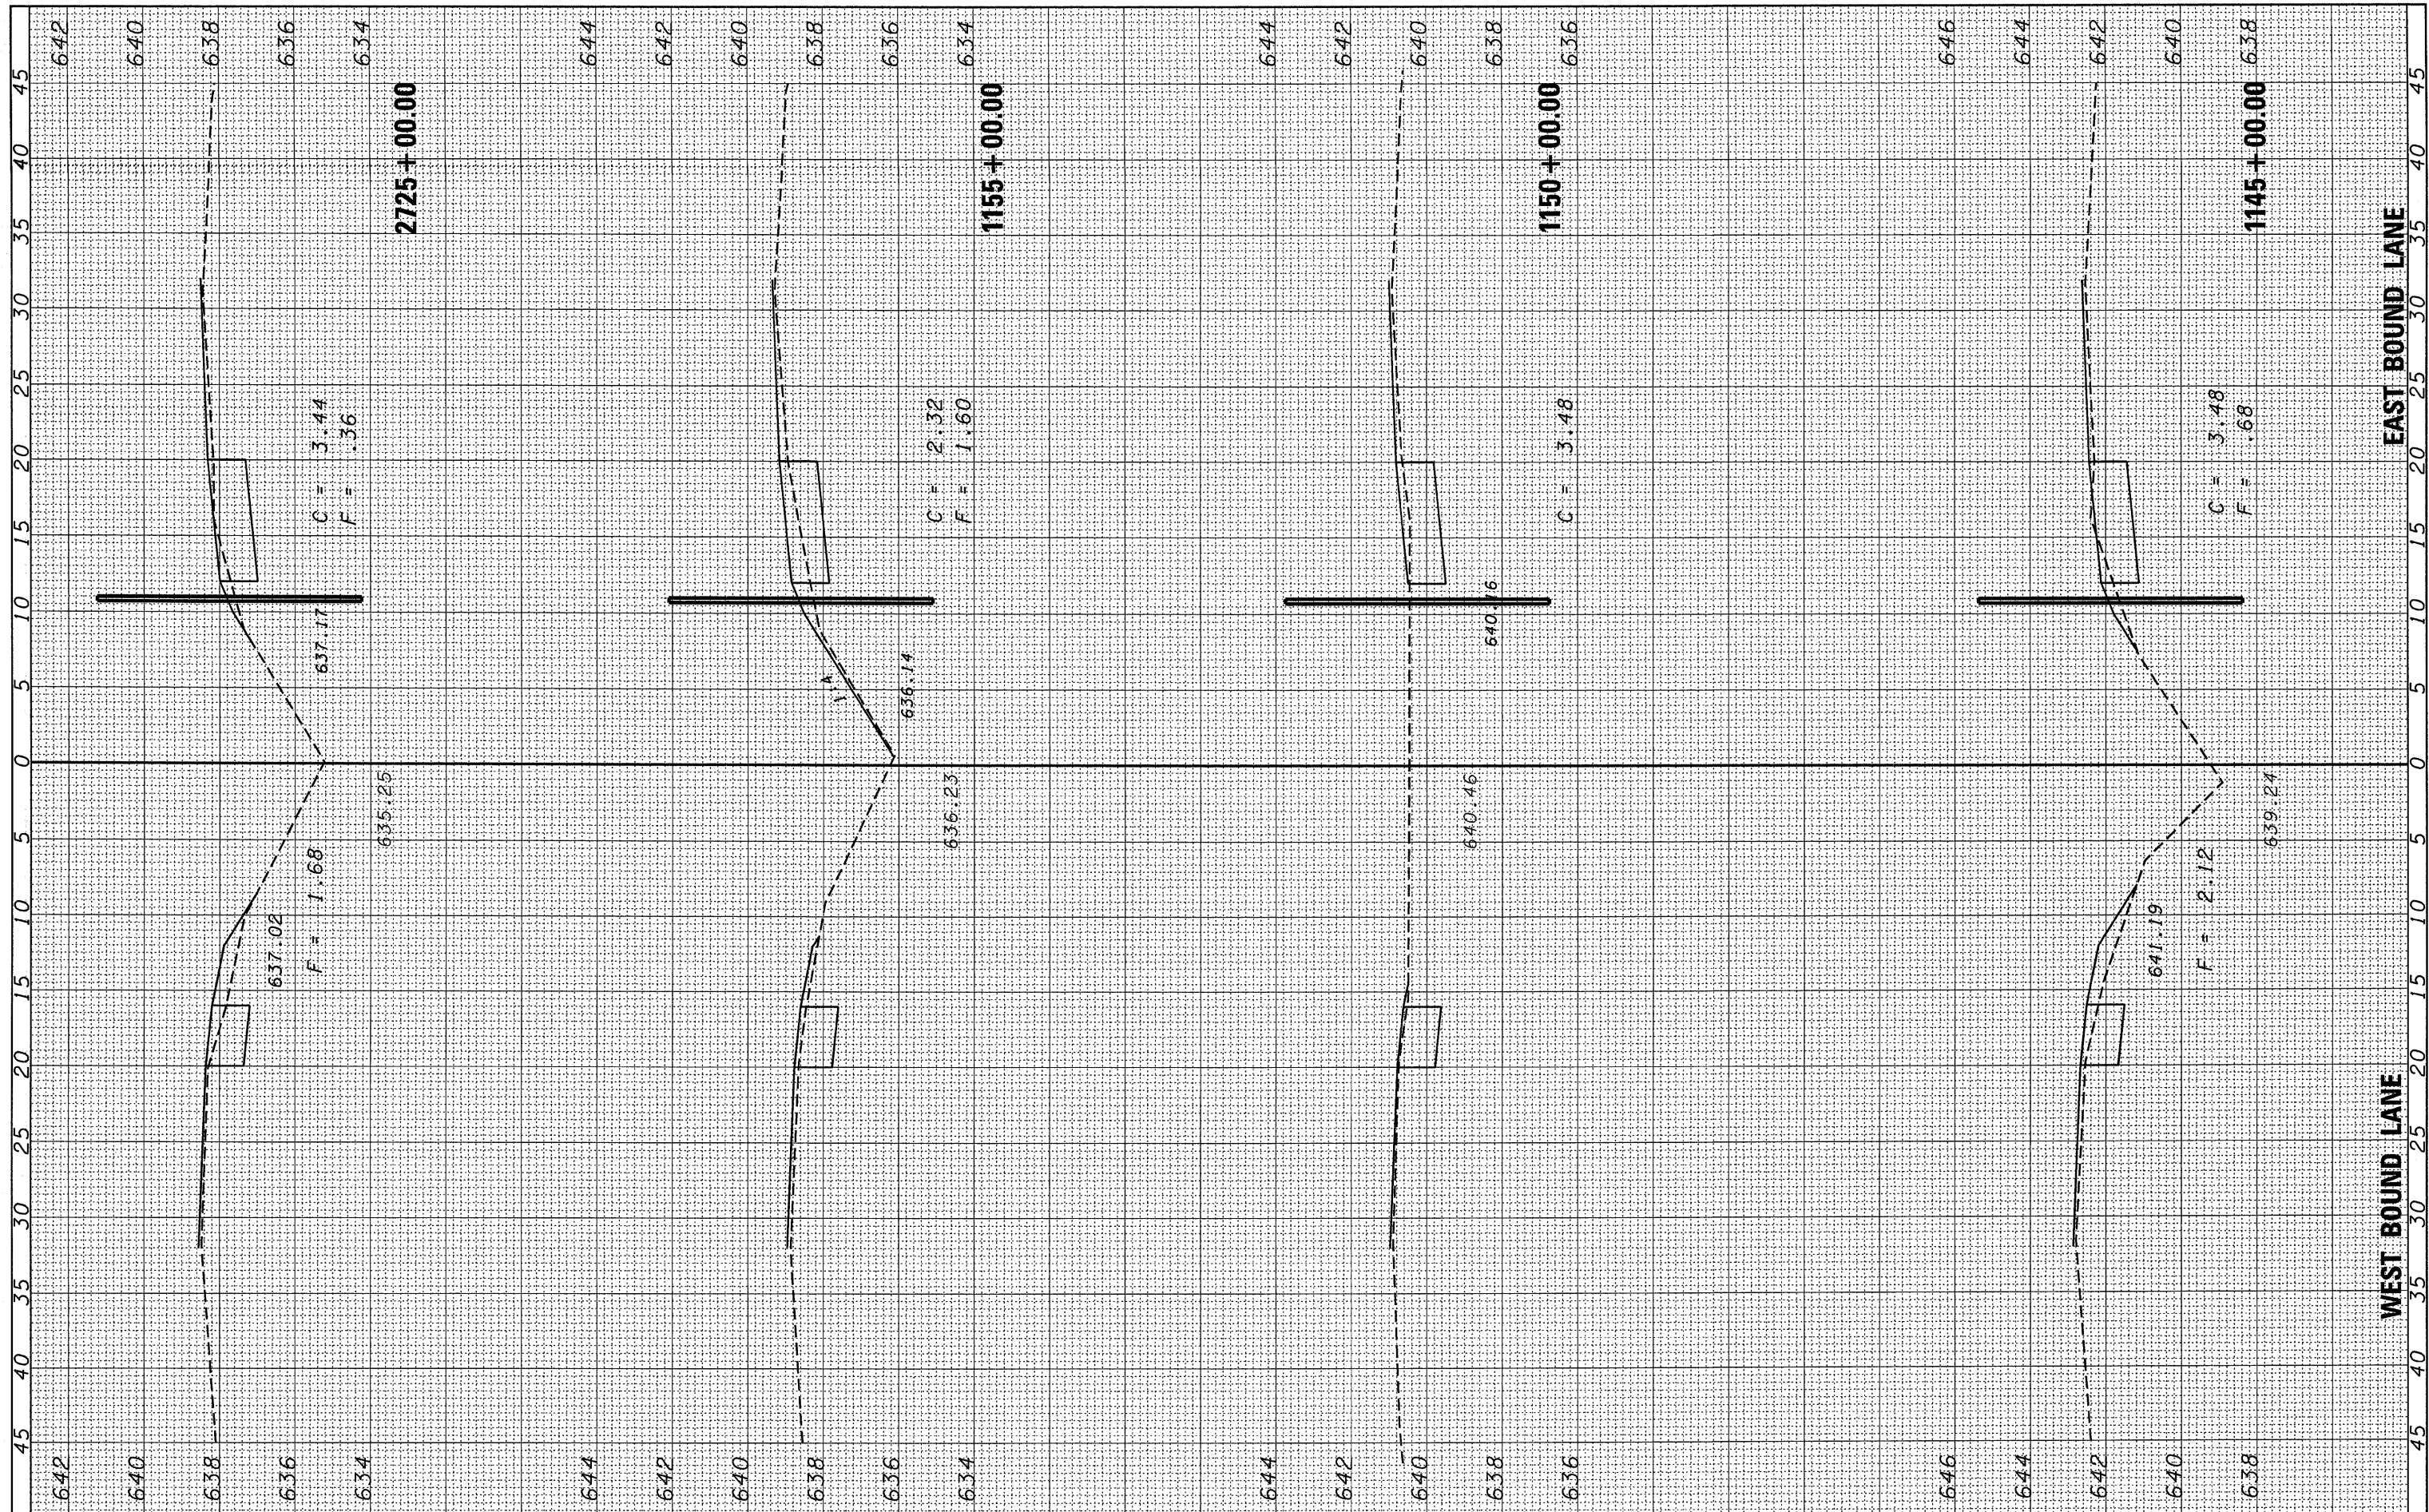

FILE NAME =	USER NAME =	DESIGNED -	REVISED -
c:\pwwork\pwwork\carcoran\m\20180511\0366A08	carcoran\m	DRAWN -	REVISED -
	ht-xssht-ver1500.dgn	CHECKED -	REVISED -
		DATE -	REVISED -

**STATE OF ILLINOIS
DEPARTMENT OF TRANSPORTATION**

CROSS SECTIONS

SCALE:	SHEET NO.	OF	SHEETS	STA. 1145+00.00 TO STA. 2725+00.00
--------	-----------	----	--------	------------------------------------

F. # AI	SECTION	COUNTY	TOTAL	SHEET
80	(50-5,6&32-1,2)RS-3	*	76	71
*LaSALLE - GRUNDY		CONTRACT NO. 66A08		
ILLINOIS FED. AID PROJECT				