


FINAL SURVEY	BY	DATE
SURVEYED		
PLOTTED		
NOTE BOOK		
NO.		
AREAS CHECKED		

ORIGINAL SURVEY	BY	DATE
SURVEYED		
PLOTTED		
NOTE BOOK		
NO.		
AREAS CHECKED		

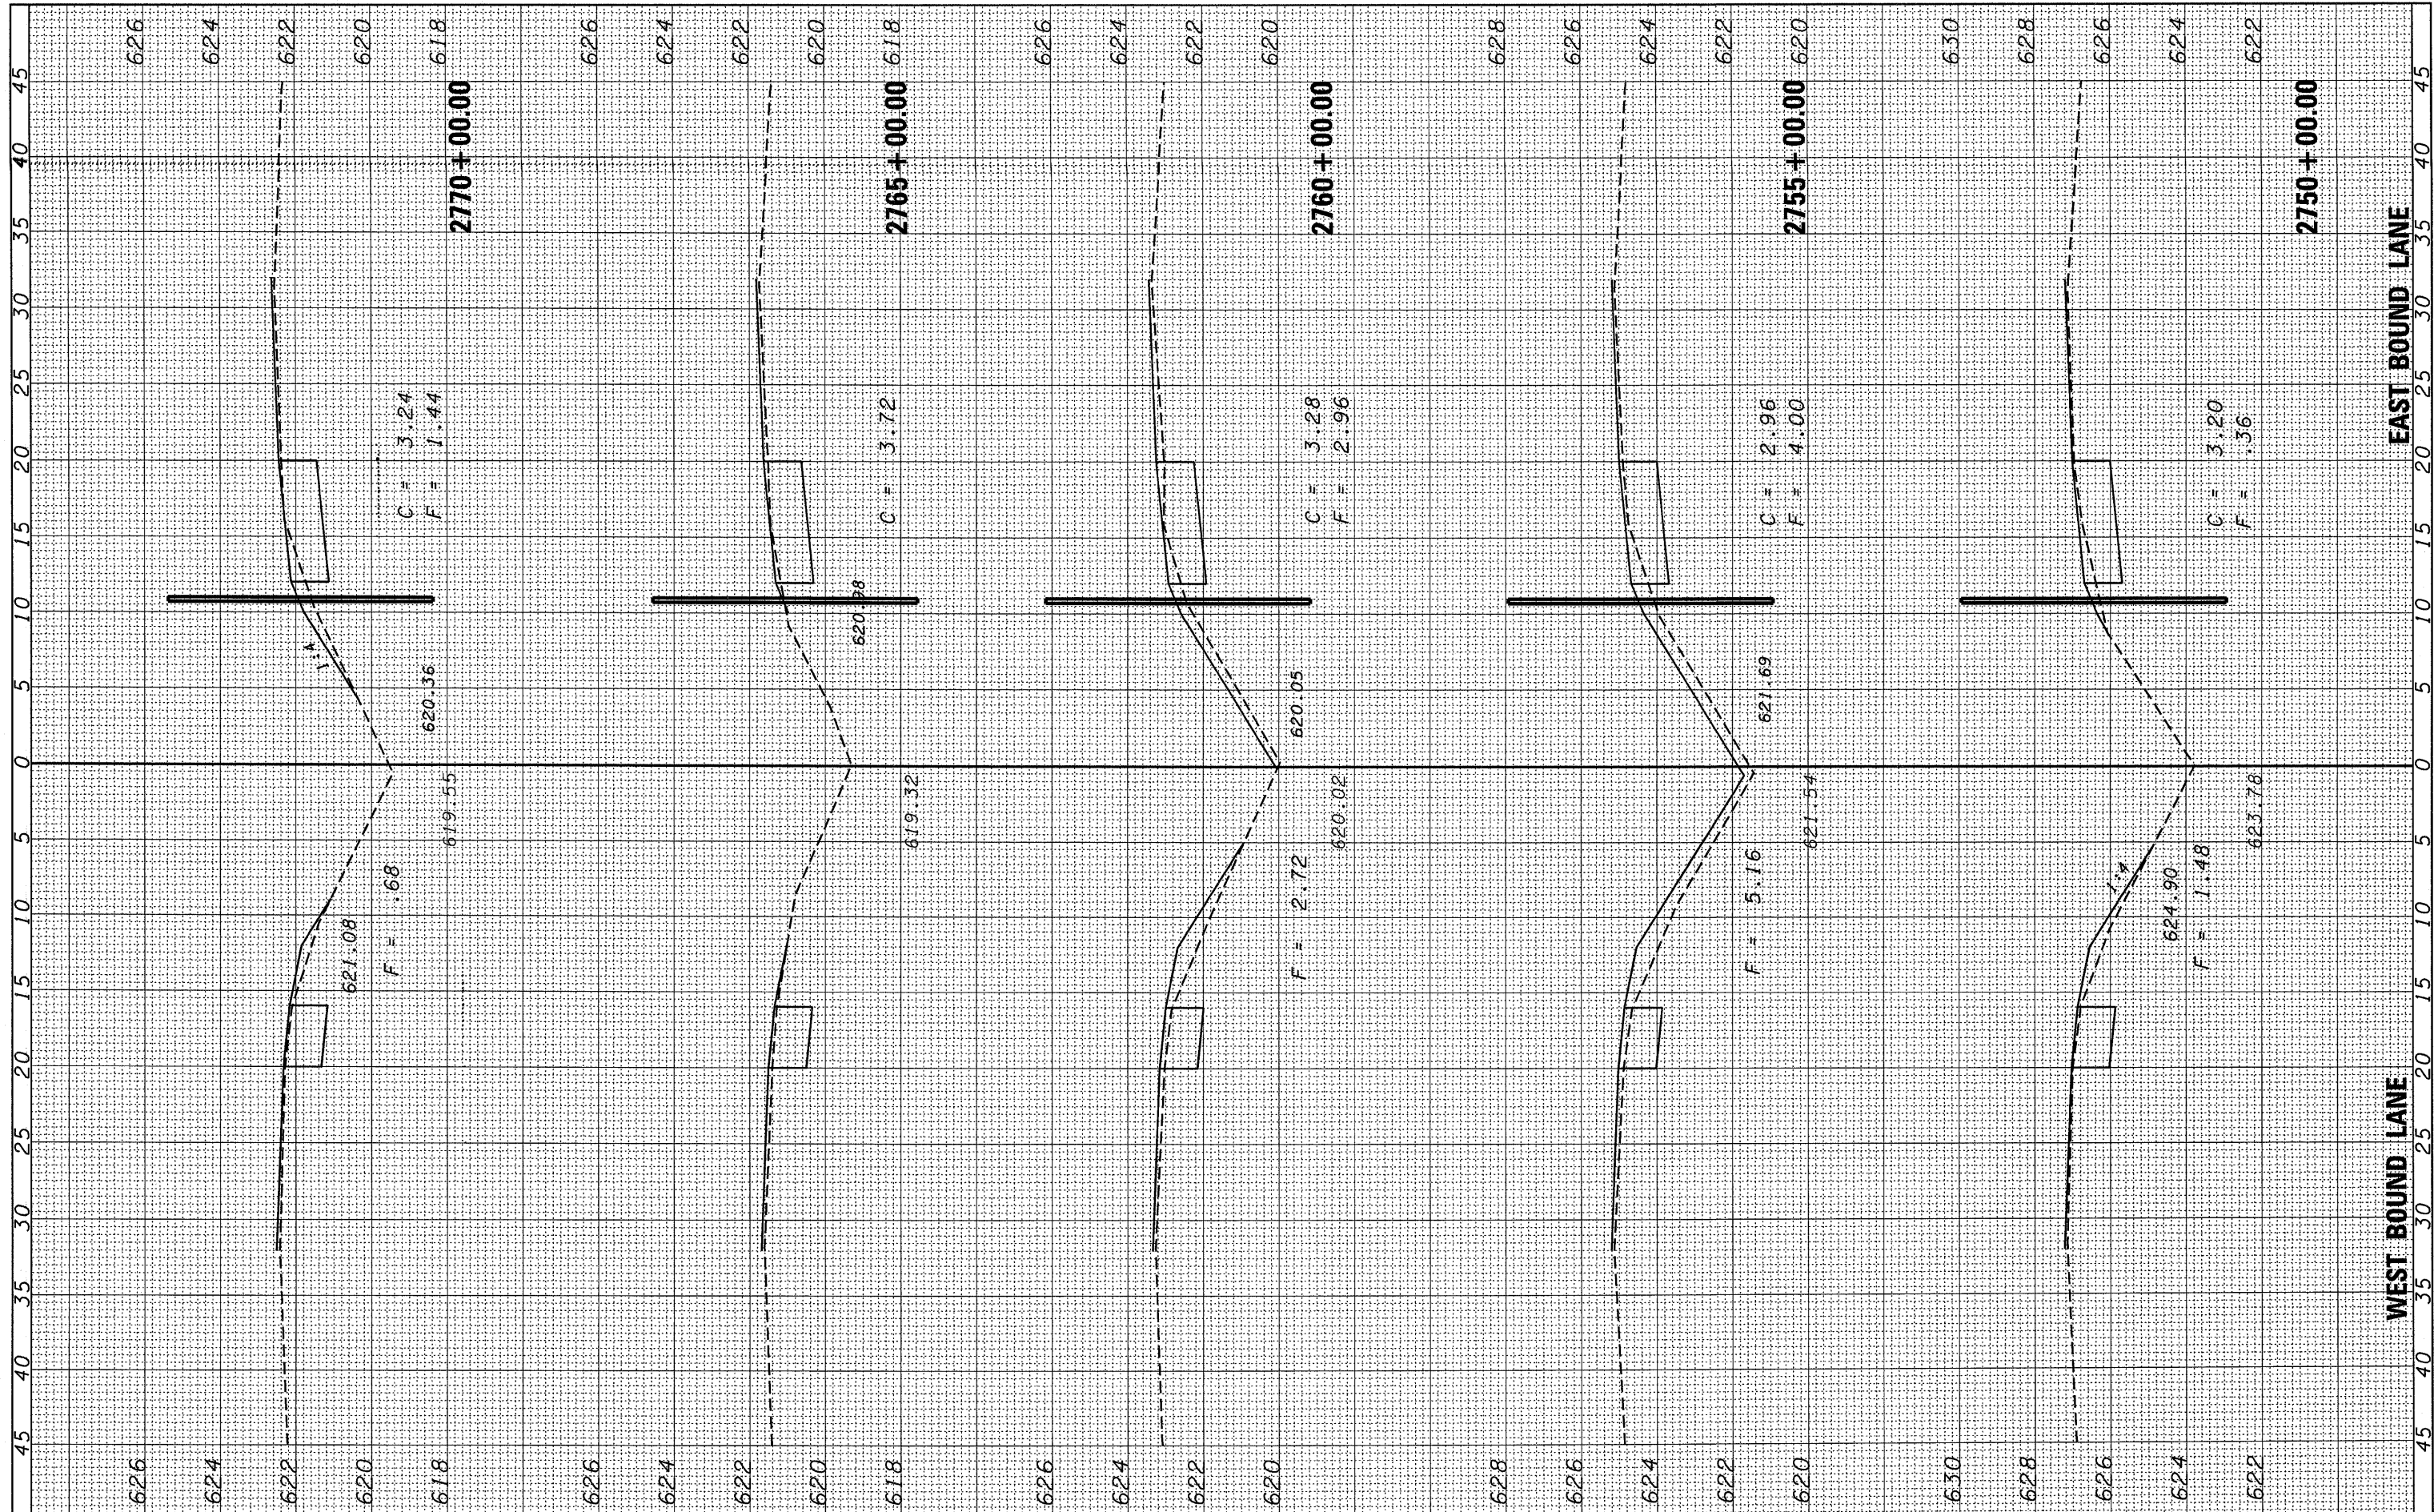

FILE NAME = c:\pw_work\pwidot\carcoran\m\0180581\0366A08-ht-xssht-ver1500.dgn
 USER NAME = carcoran\m
 DESIGNED -
 DRAWN -
 CHECKED -
 DATE - Mar 11, 2010 - 03:13:41 PM
 PLOT SCALE = 5,0000' / IN.
 REVISED -
 REVISED -
 REVISED -
 REVISED -

**STATE OF ILLINOIS
DEPARTMENT OF TRANSPORTATION**

CROSS SECTIONS

SCALE: SHEET NO. OF SHEETS STA. 2750+00.00 TO STA. 2770+00.00

F. #/A.I. RTE.	SECTION	COUNTY	TOTAL SHEETS	SHEET NO.
80	(50-5,6&32-1,2)RS-3	*	76	73
*LaSALLE - GRUNDY		CONTRACT NO. 66A08		
(ILLINOIS) FED. AID PROJECT				