


FINAL SURVEY	SURVEYED	BY	DATE
NOTE BOOK	PLOTTED		
NO.	TEMPLATE		
	AREAS CHECKED		

ORIGINAL SURVEY	SURVEYED	BY	DATE
NOTE BOOK	PLOTTED		
NO.	TEMPLATE		
	AREAS CHECKED		

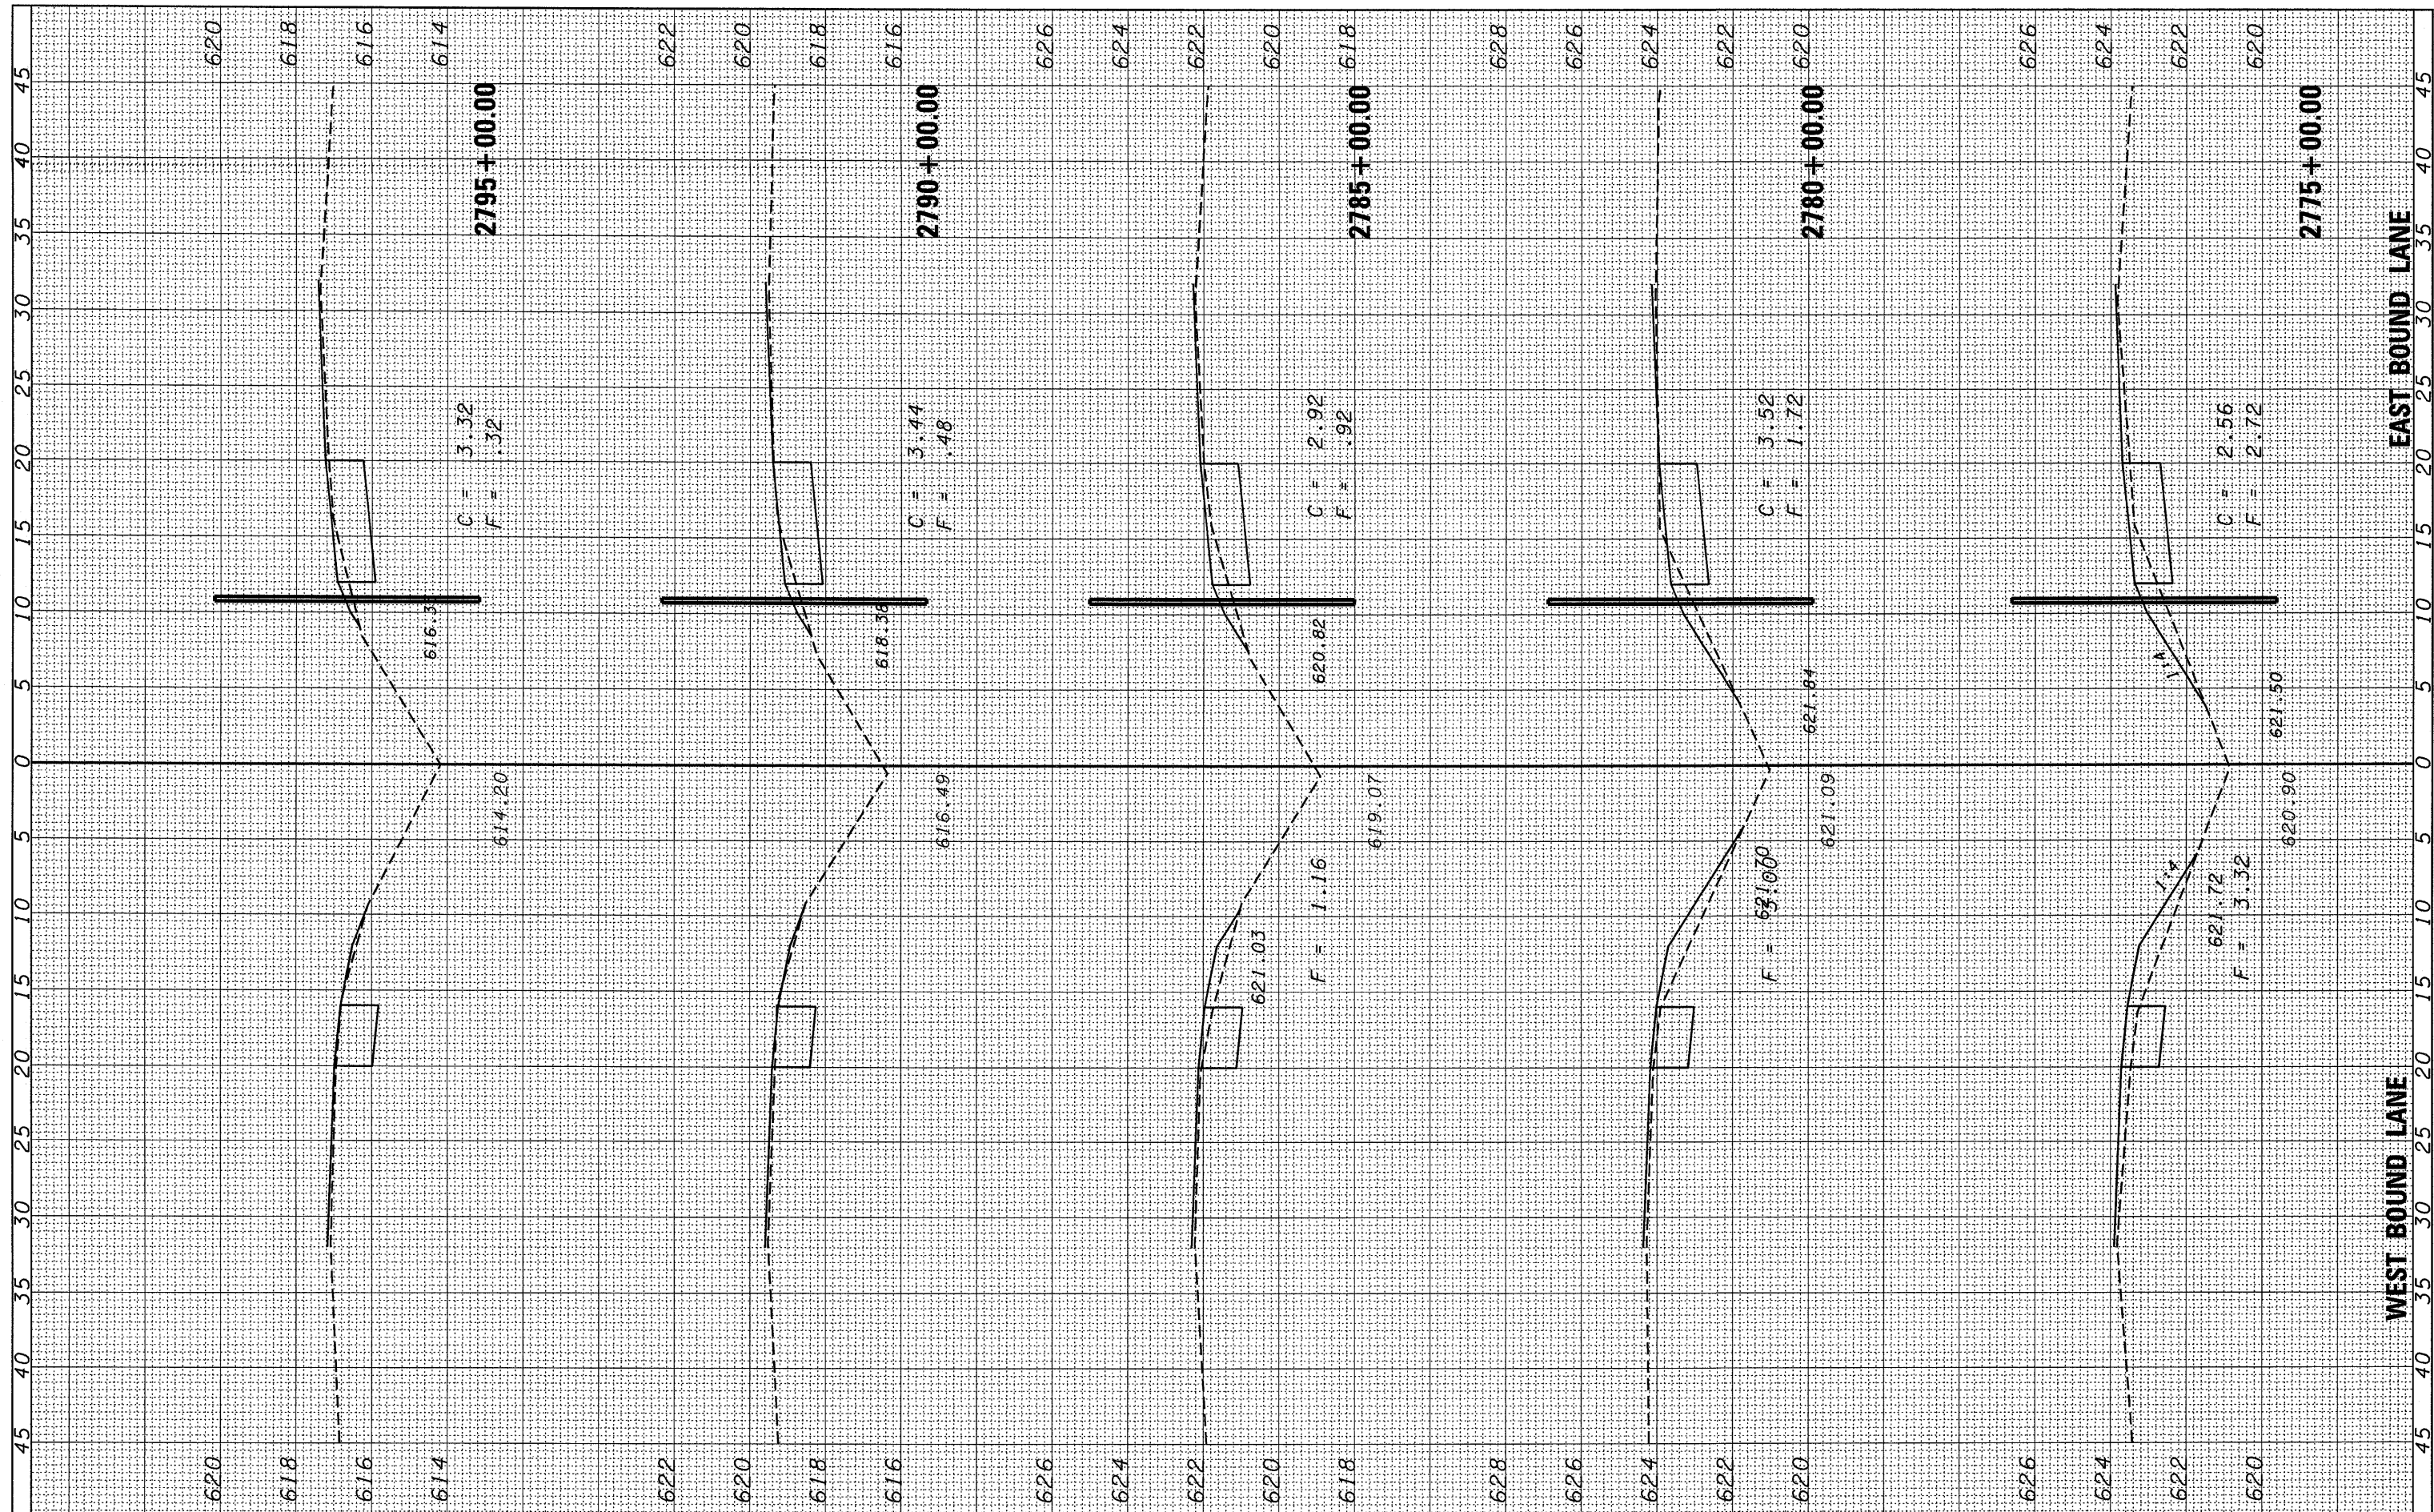

FILE NAME = c:\pwwork\pwwork\corcoran\m\0180581\0366A08-ht-xssht-ver1500.dgn  
 USER NAME = corcoran1m  
 PLLOT SCALE = 5.0000' / IN.  
 PLLOT DATE = Mar 11, 2010 - 03:01:42 PM

DESIGNED -  
 DRAWN -  
 CHECKED -  
 DATE -

REVISED -  
 REVISED -  
 REVISED -  
 REVISED -

**STATE OF ILLINOIS  
 DEPARTMENT OF TRANSPORTATION**

**CROSS SECTIONS**

SCALE: SHEET NO. OF SHEETS STA. 2775+00.00 TO STA. 2795+00.00

F.A.I. RTE. 80	SECTION (50-5,6&32-1,2)RS-3	COUNTY *	TOTAL SHEETS 76	SHEET NO. 74
*LaSALLE - GRUNDY		CONTRACT NO. 66A08		
[ILLINOIS] FED. AID PROJECT				