


FINAL SURVEY	BY	DATE
SURVEYED		
PLOTTED		
NOTE BOOK		
NO.		

ORIGINAL SURVEY	BY	DATE
SURVEYED		
PLOTTED		
NOTE BOOK		
NO.		

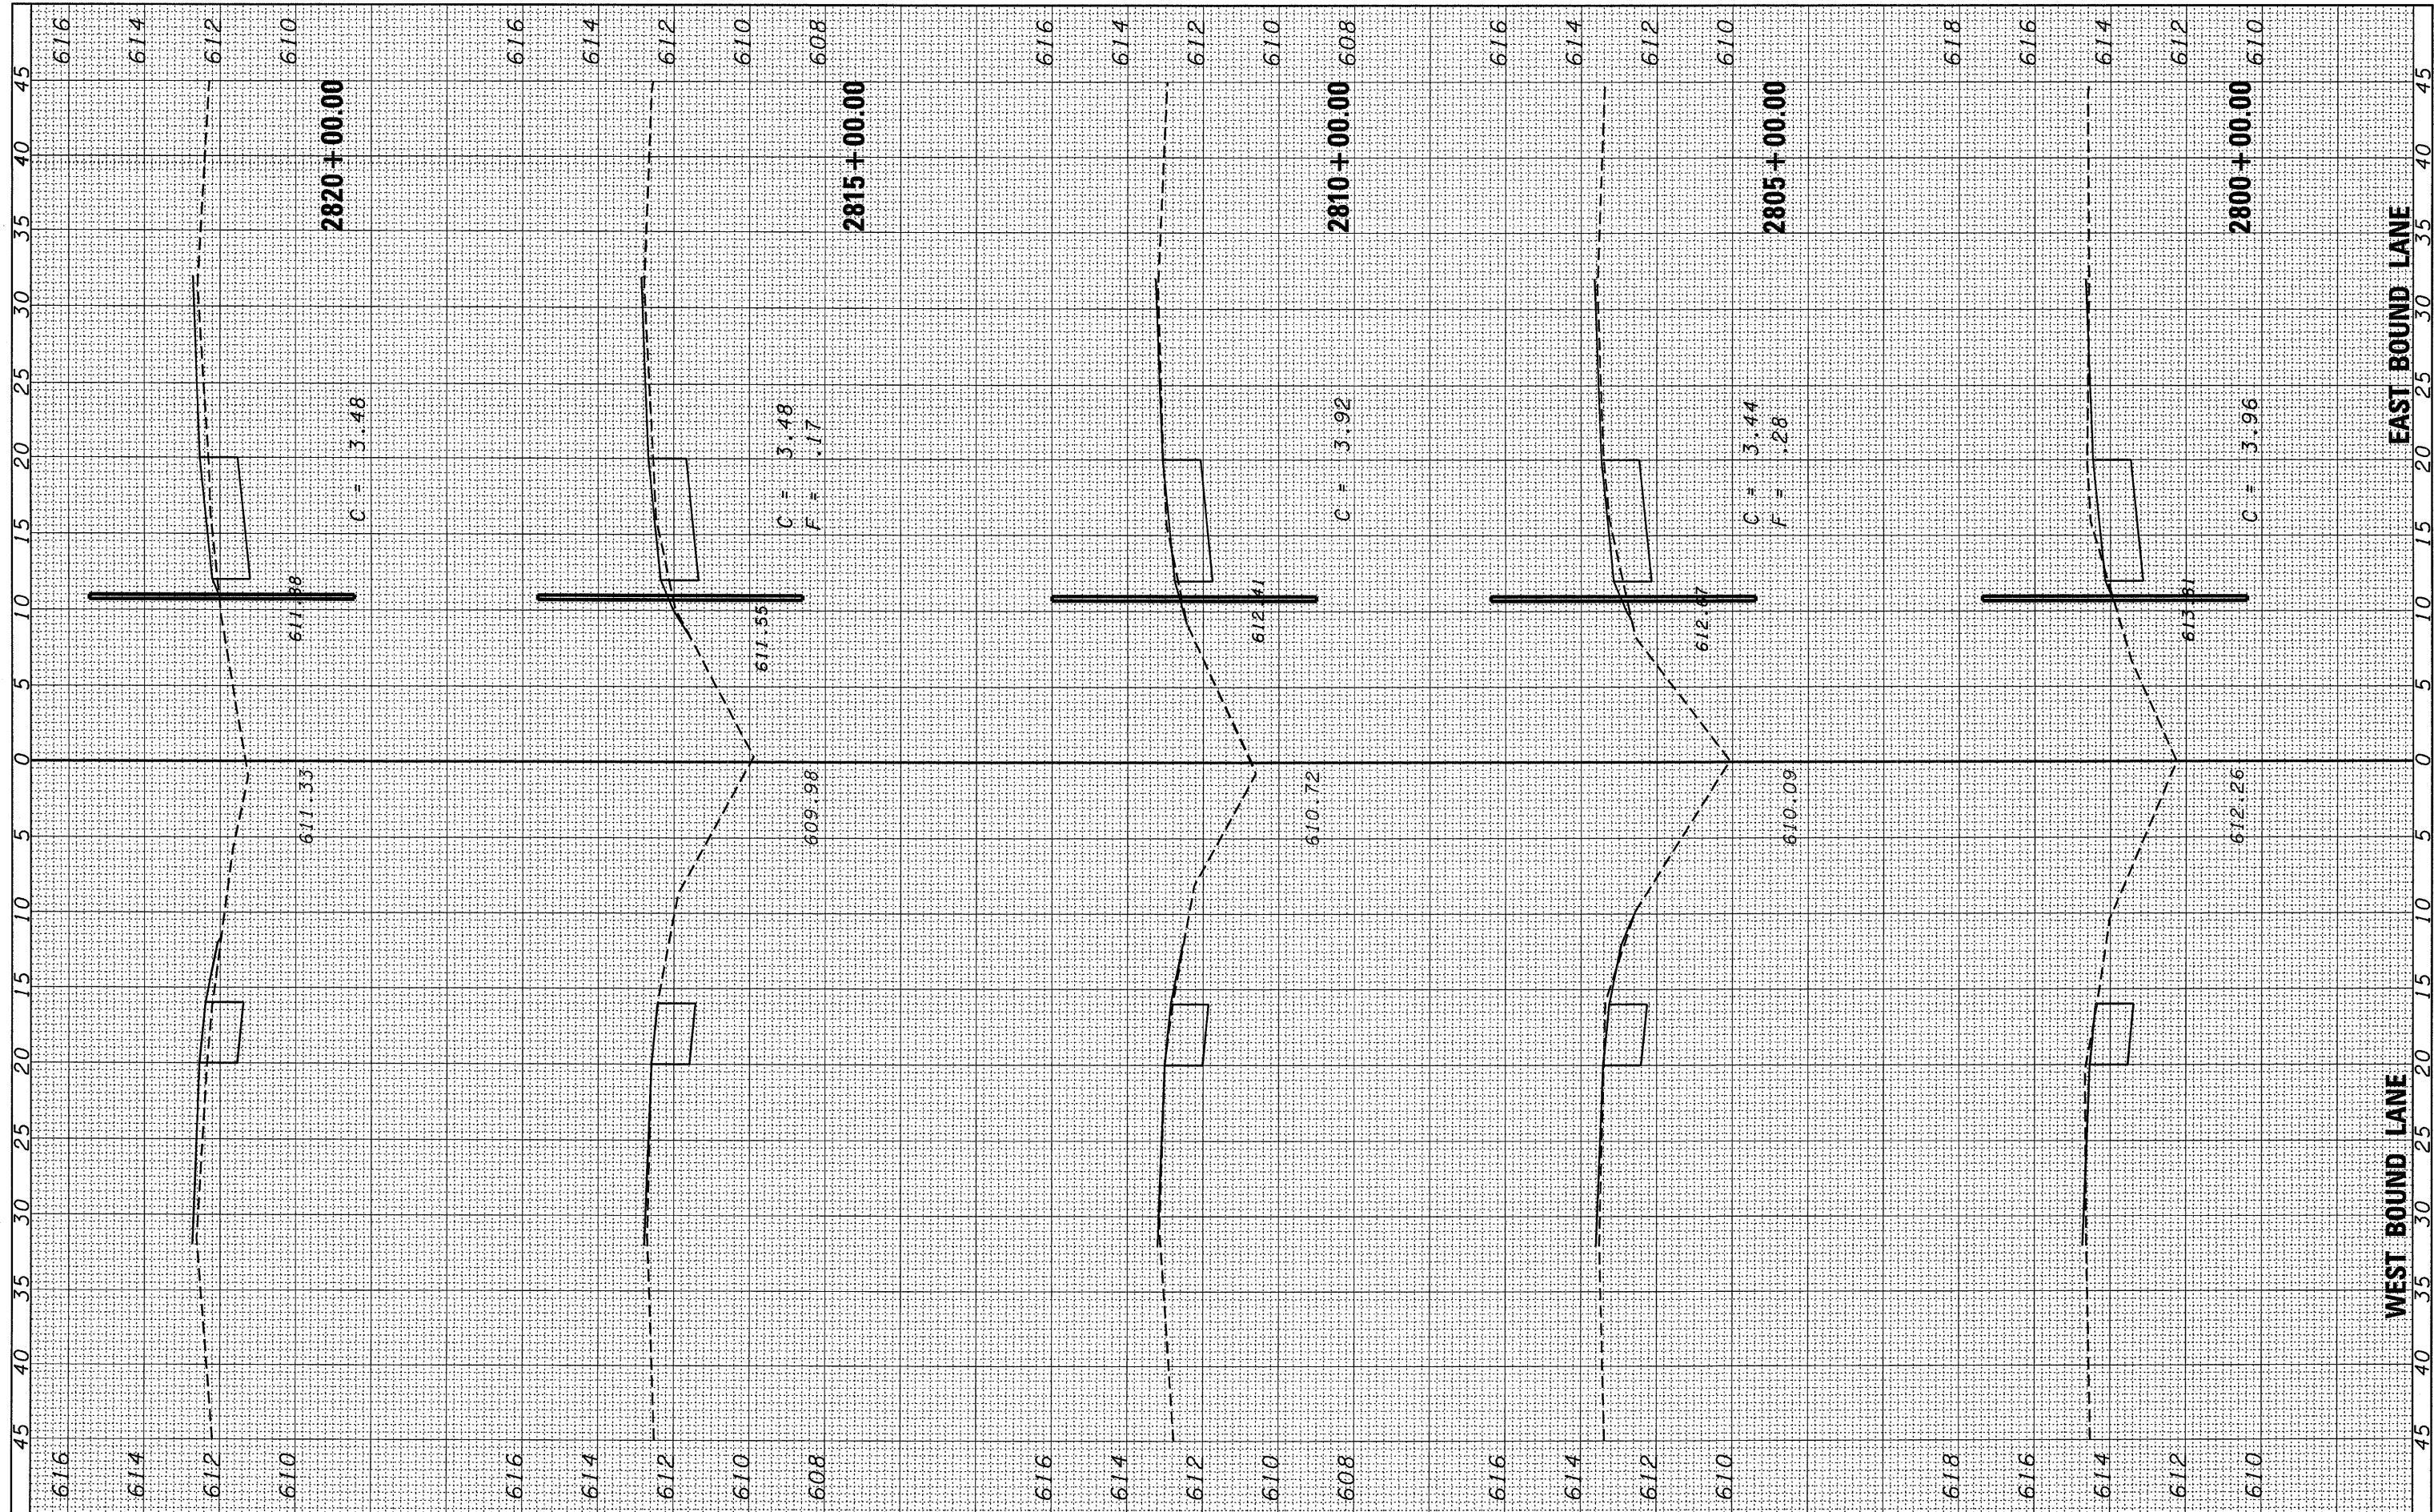

FILE NAME = c:\pwork\pwork\corcoran\m\0160581\0366A08-ht-ssht-vert500.dgn
 USER NAME = corcoran\m
 PLOT SCALE = 5.0000' / IN.
 PLOT DATE = Mar 11, 2010 - 03:01:21 PM

DESIGNED -	REVISED -
DRAWN -	REVISED -
CHECKED -	REVISED -
DATE -	REVISED -

**STATE OF ILLINOIS
DEPARTMENT OF TRANSPORTATION**

CROSS SECTIONS

SCALE: SHEET NO. OF SHEETS STA. 2800+00.00 TO STA. 2820+00.00

F. & A. RTE.	SECTION	COUNTY	TOTAL SHEETS	SHEET NO.
80	(50-5,6&32-1,2)RS-3	*	76	75
*LaSALLE - GRUNDY		CONTRACT NO. 66A08		
ILLINOIS FED. AID PROJECT				