


FINAL SURVEY	SURVEYED	BY	DATE
NOTE BOOK	PLOTTED		
NO.	TEMP. DATE		
	AREAS CHECKED		
	AREAS CHECKED		

ORIGINAL SURVEY	SURVEYED	BY	DATE
NOTE BOOK	PLOTTED		
NO.	TEMP. DATE		
	AREAS CHECKED		
	AREAS CHECKED		

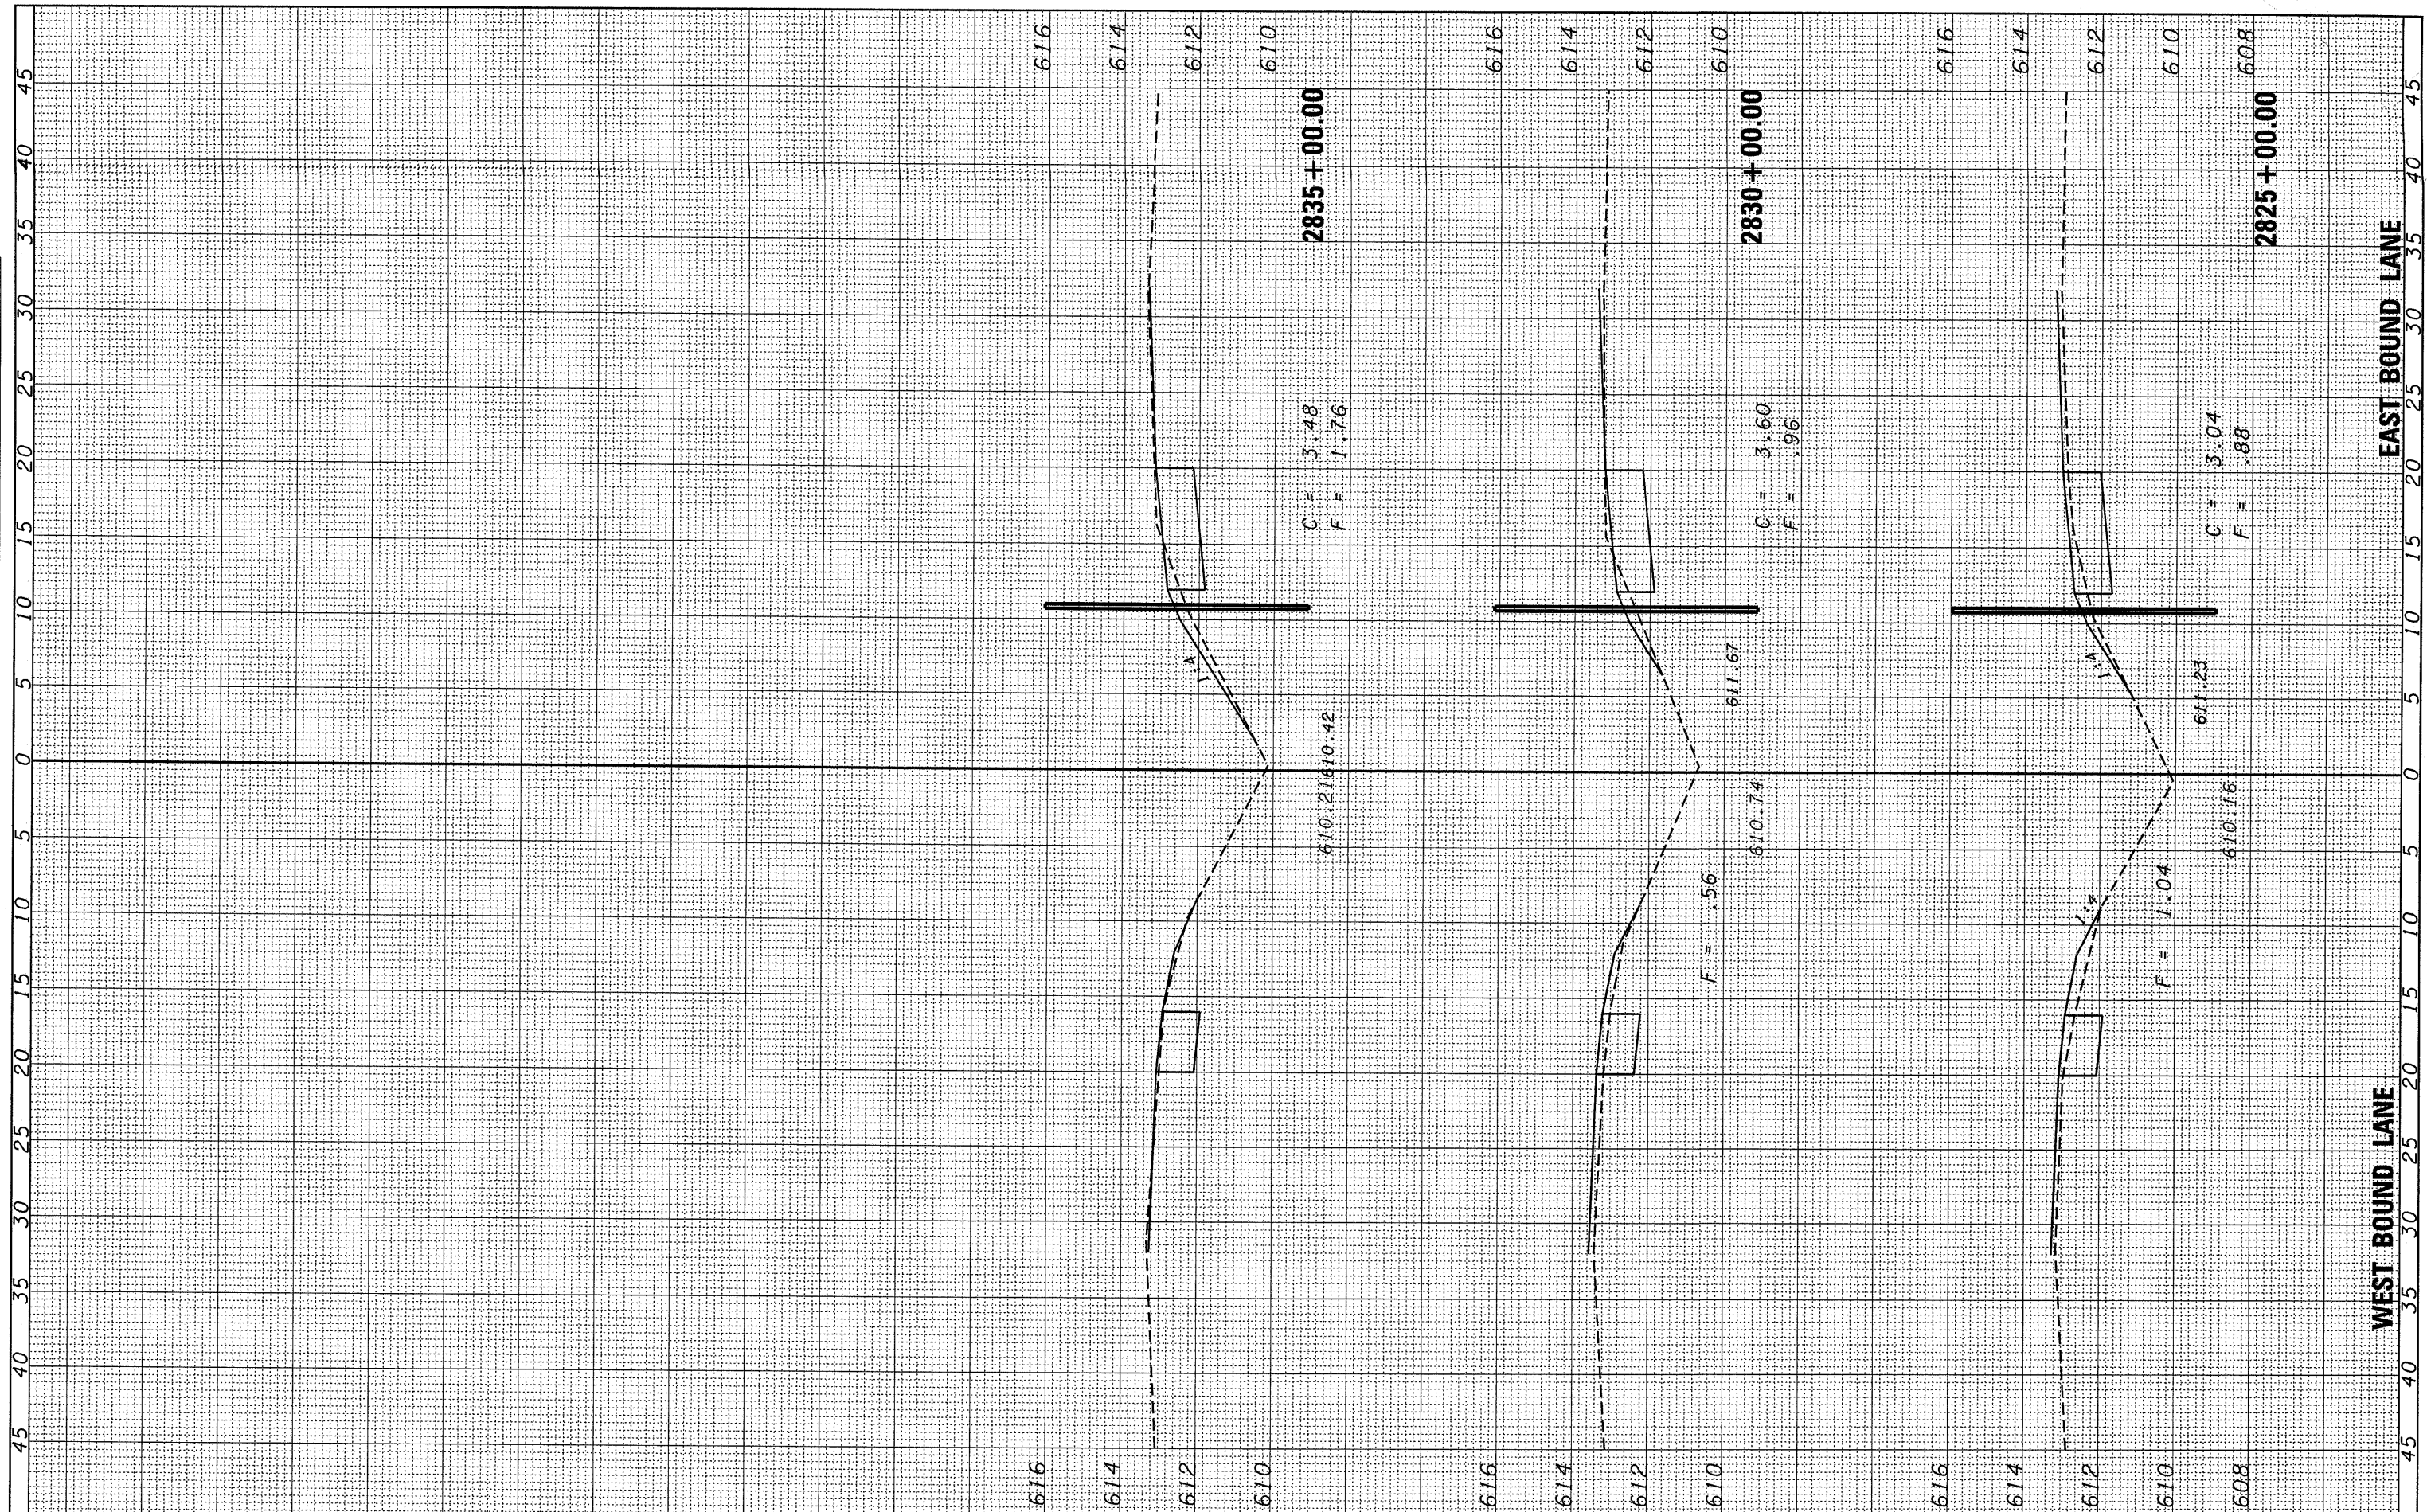

FILE NAME = c:\pwork\pwork\corcoran\m\0180581\0366408-
 USER NAME = corcoranm
 PLOT SCALE = 5.00000' / IN.
 PLOT DATE = Mar 11, 2010 - 03:00:56 PM

DESIGNED -
 DRAWN -
 CHECKED -
 DATE -

REVISED -
 REVISED -
 REVISED -
 REVISED -

**STATE OF ILLINOIS
 DEPARTMENT OF TRANSPORTATION**

CROSS SECTIONS

SCALE: SHEET NO. OF SHEETS STA. 2825+00.00 TO STA. 2835+00.00

F. RT. E.	SECTION	COUNTY	TOTAL SHEETS	SHEET NO.
80	(50-5,6&32-1,2)RS-3	*	76	76
*LaSALLE - GRUNDY			CONTRACT NO. 66A08	
ILLINOIS FED. AID PROJECT				