


ANY DAMAGE TO TRAFFIC COUNT INDUCTOR  
 LOOPS CAUSED BY THE CONTRACTOR  
 SHALL BE REPAIRED TO THE SATISFACTION  
 OF THE DEPARTMENT AT THE EXPENSE OF  
 THE CONTRACTOR

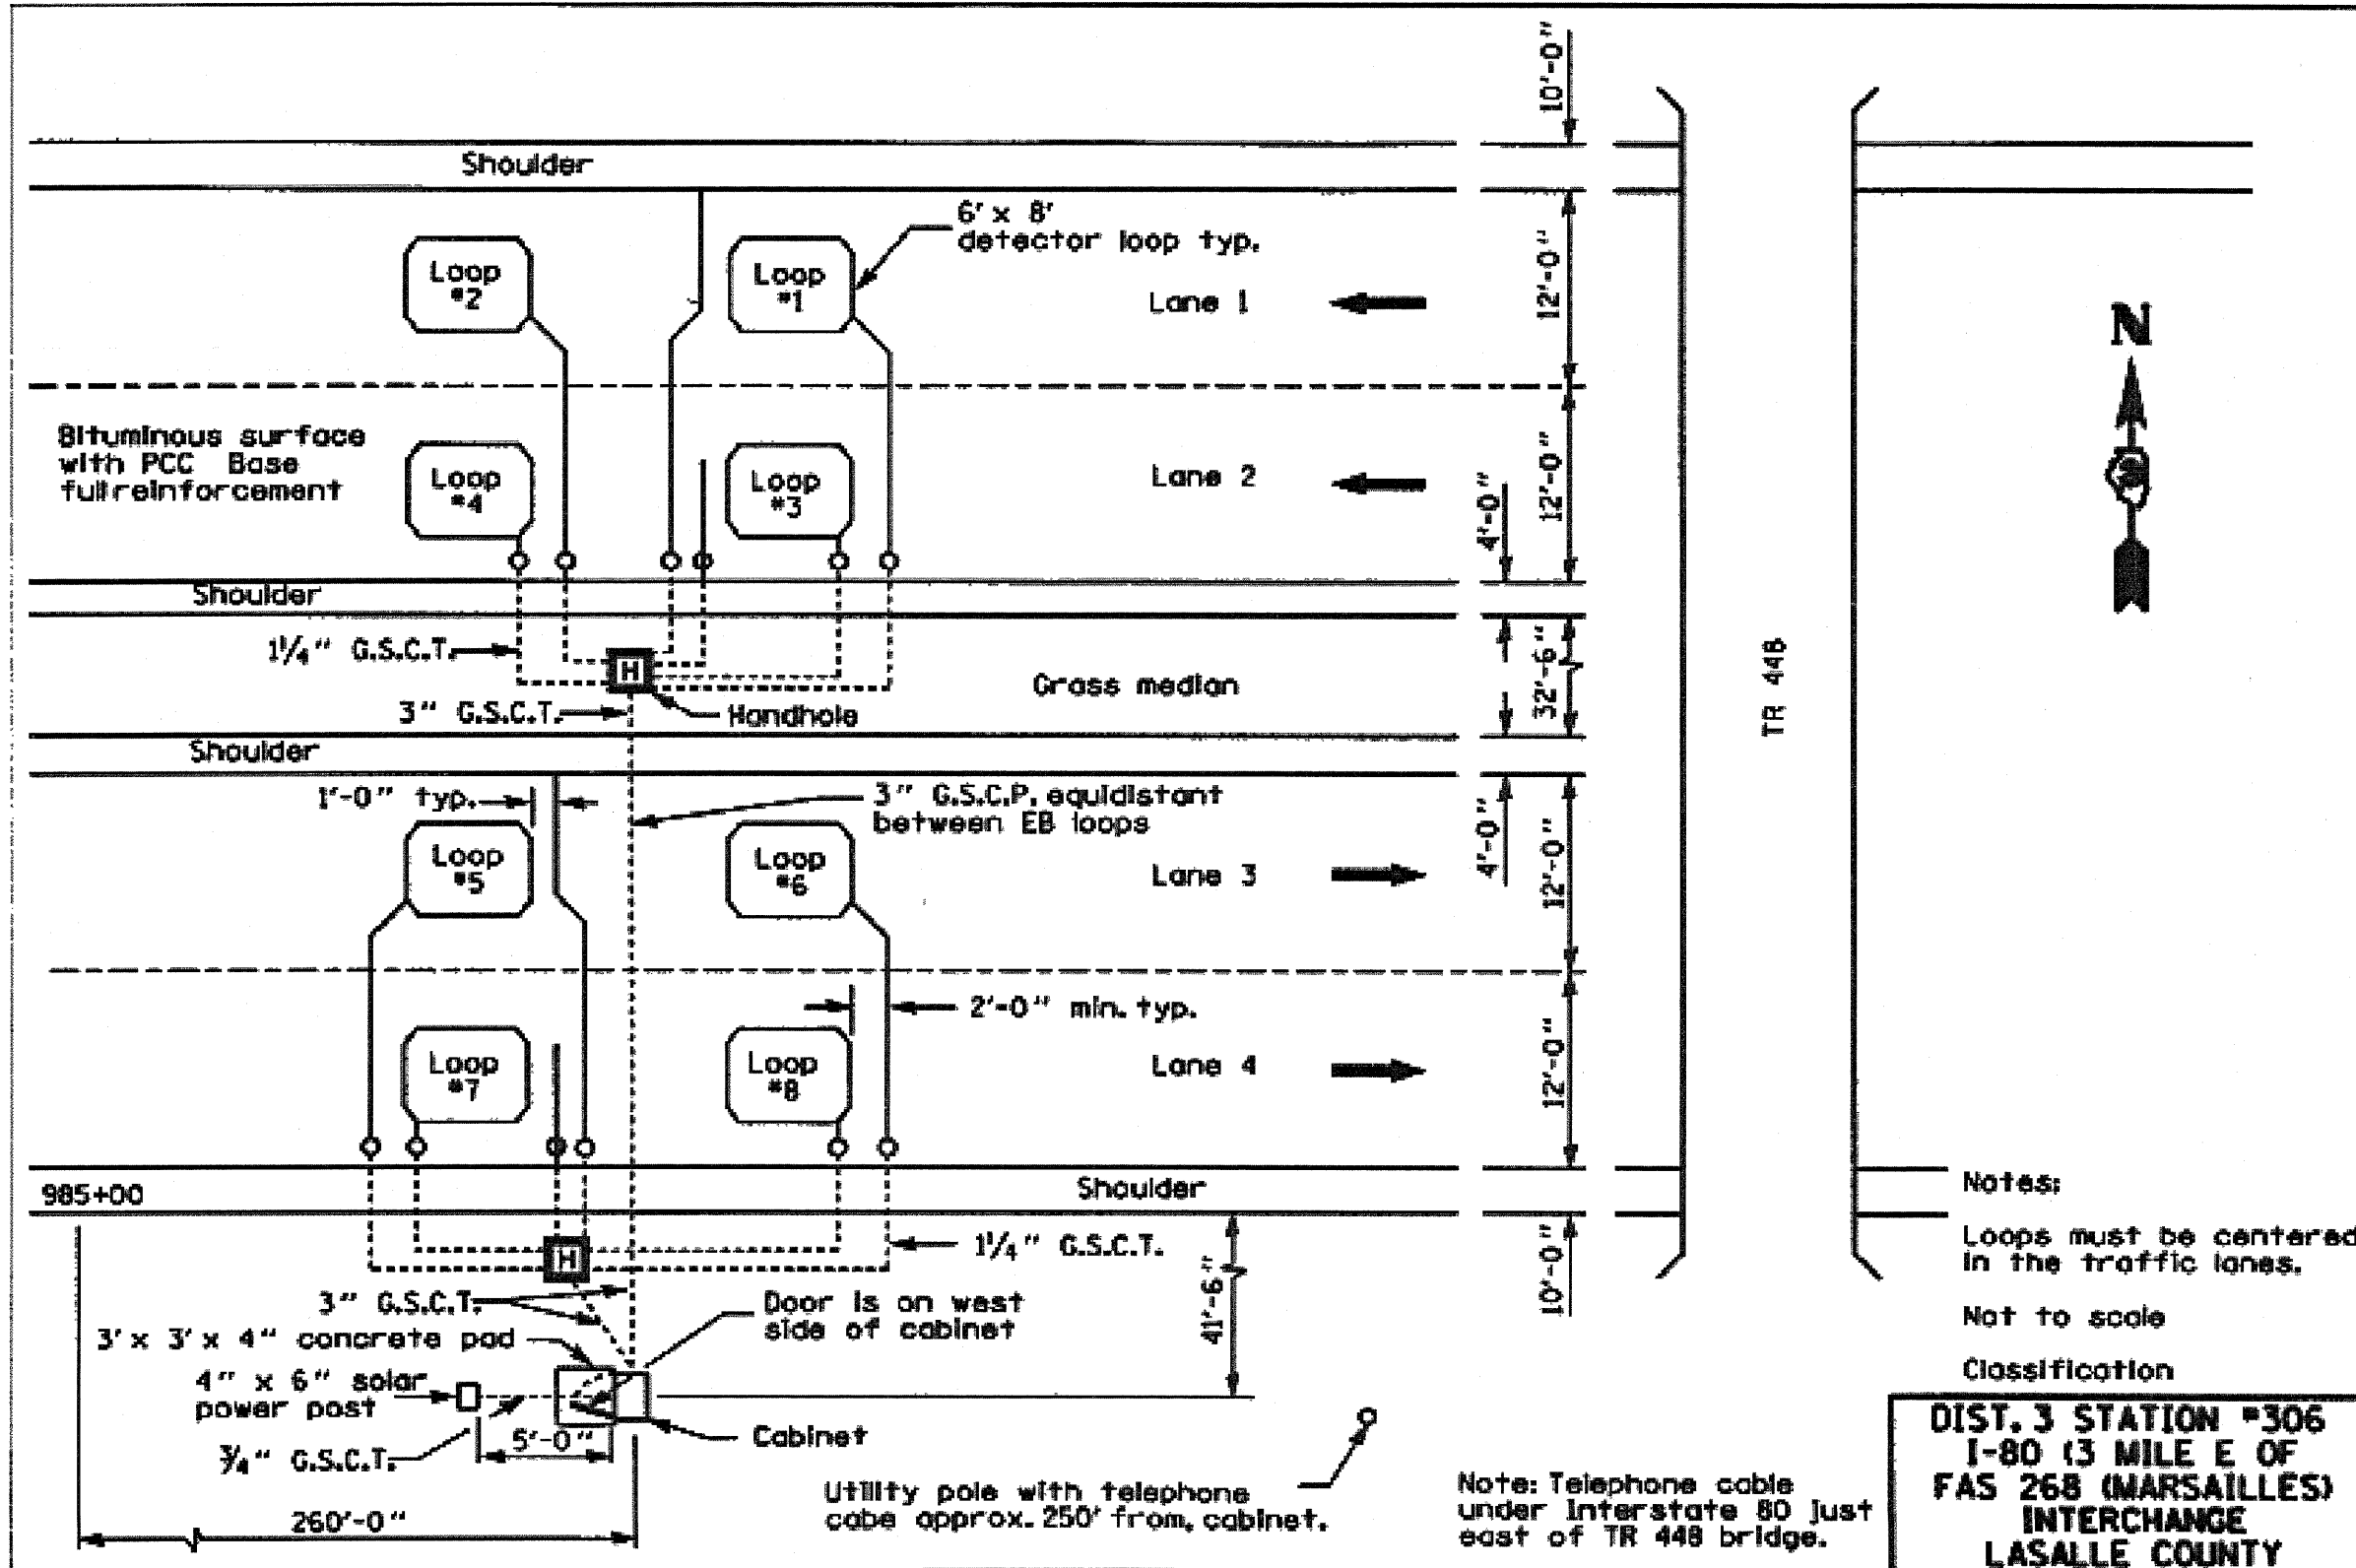

TR 448

Notes:  
 Loops must be centered  
 in the traffic lanes.  
 Not to scale  
 Classification

**DIST. 3 STATION #306  
 I-80 (3 MILE E OF  
 FAS 268 (MARSAILLES)  
 INTERCHANGE  
 LASALLE COUNTY**

THIS SHEET IS FOR INFORMATION ONLY  
 DO NOT MILL THROUGH EXISTING LOOPS

FILE NAME =	USER NAME = braboypc	DESIGNED -	REVISED -	STATE OF ILLINOIS DEPARTMENT OF TRANSPORTATION	DETAILS	F.A.I RTE.	SECTION	COUNTY	TOTAL SHEETS	SHEET NO.	
ca:\pwwork\pwwork\BRABOYPC\d8179274\0366A15-sht-details.dgn	6A15-sht-details.dgn	DRAWN -	REVISED -			80	(50-2,3,4,5,6)-2	LASALLE	7	6	
PLOT SCALE = 50,0000 / IN.		CHECKED -	REVISED -			CONTRACT NO. 66A15					
PLOT DATE = Jan 20, 2010 - 10:09:15 AM		DATE -	REVISED -			FED. ROAD DIST. NO. [ILLINOIS] FED. AID PROJECT					