



PLAN

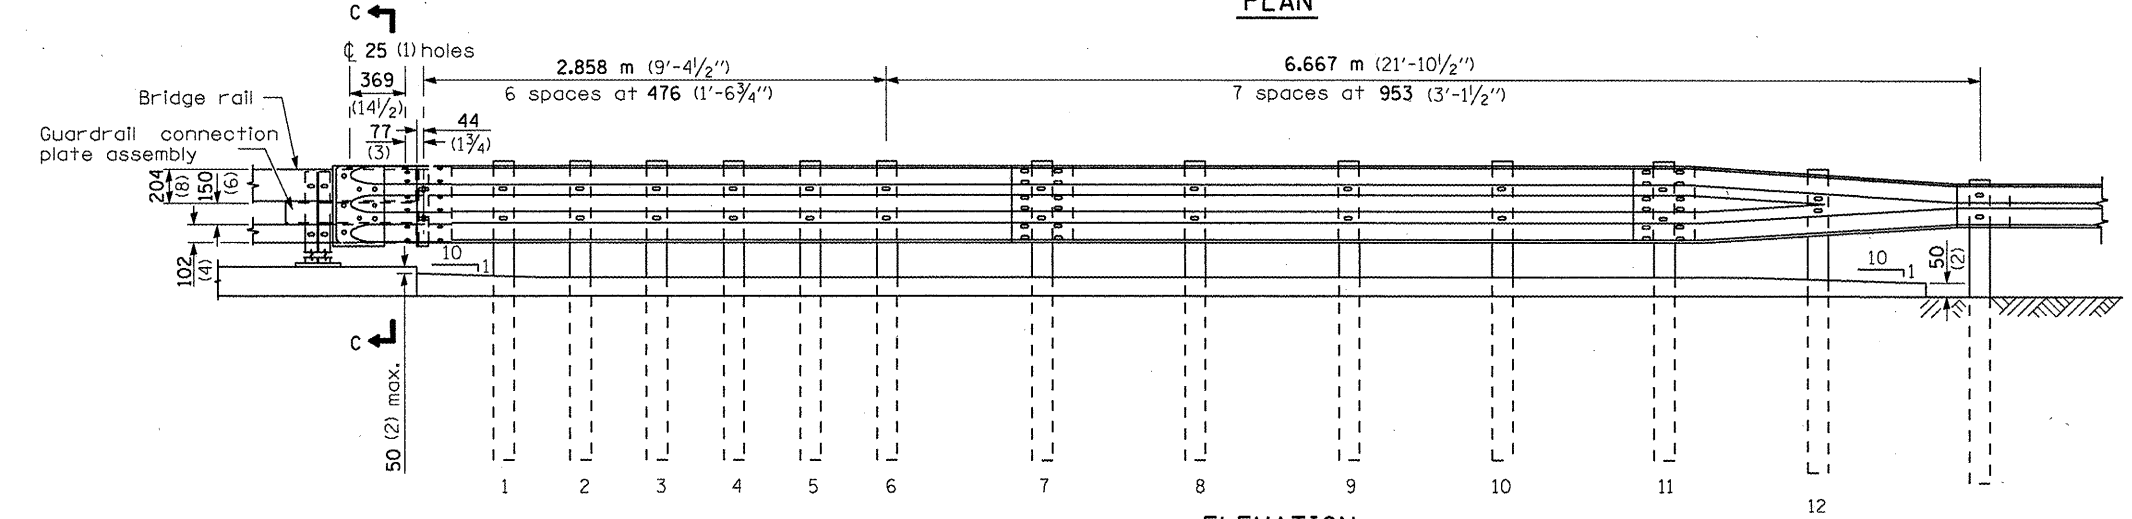

ELEVATION

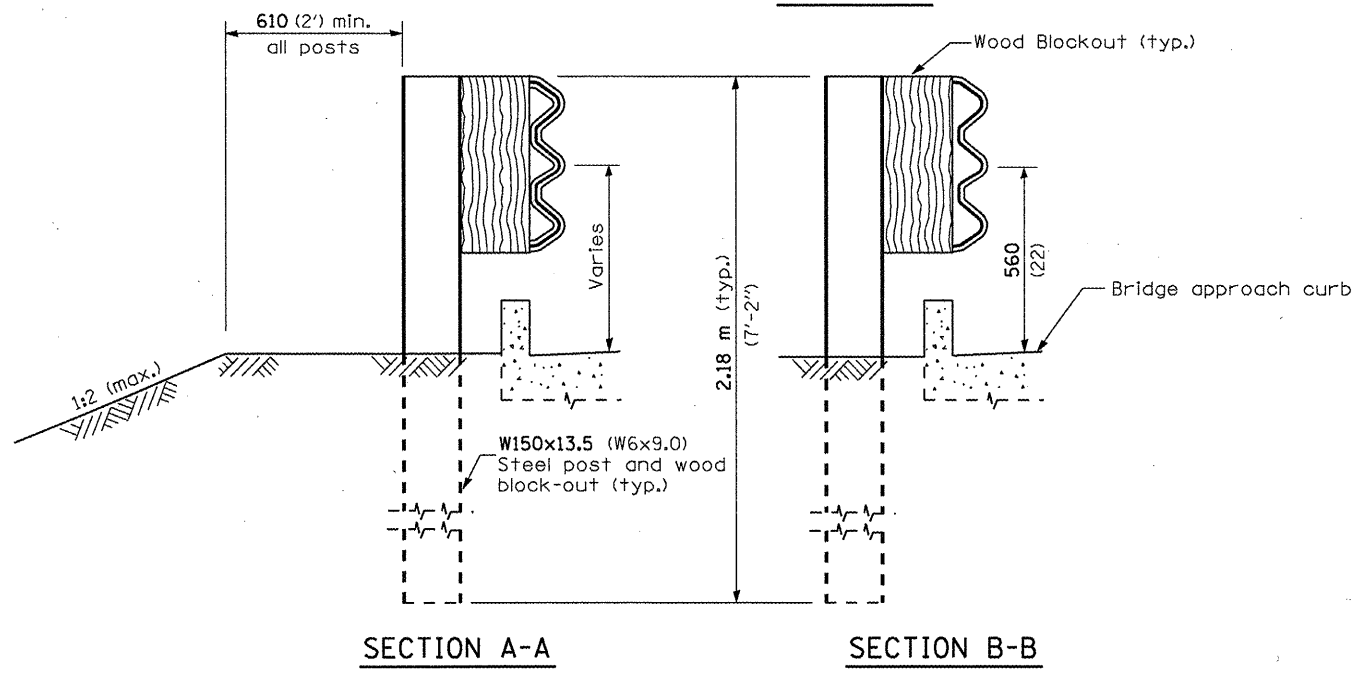

GENERAL NOTES

This standard shows attachment to curb mounted bridge rail. Attachment to side mounted bridge rail is similar.

See Standard 630001 for details of guardrail not shown.

Thrie beam rail shall be bolted to block-out at all posts.

See Standard 420401 for details of bridge approach pavement.

All slope ratios are expressed as units of vertical displacement to units of horizontal displacement (V:H).

All dimensions are in millimeters (inches) unless otherwise shown.

FILE NAME =		USER NAME = schwankerg		DESIGNED -	REVISED -	STATE OF ILLINOIS DEPARTMENT OF TRANSPORTATION		PRE-MGS EFFECTIVE 4-1-06		F.A. RTE.		SECTION	COUNTY	TOTAL SHEETS	SHEET NO.
C:\pwork\PWIDOT\SCHWANKERG\d0184951\666A25-sht-details.dgn		DRAWN -	REVISED -	TRAFFIC BARRIER TERMINAL, TYPE 6A				VAR.	*	VAR.	36	29			
PLOT SCALE = 100.0000' / IN.		CHECKED -	REVISED -	STANDARD 631032-02				CONTRACT NO. 66A25							
PLOT DATE = Feb 17, 2010 - 03:53:29 PM		DATE -	REVISED -	Sheet 1 of 3				FED. ROAD DIST. NO. ILLINOIS FED. AID PROJECT							
SCALE:		SHEET NO. OF SHEETS STA.		TO STA.											

• D-3 HIGHWAY DAMAGE REPAIR 2010