

INDEX OF SHEETS

- 1. COVER SHEET
- 2.-3. GENERAL NOTES, COMMITMENTS
- 4.-5. SUMMARY OF QUANTITIES
- 6.-10. TYPICAL SECTIONS
- 11. LINE DIAGRAM
- 12.-14. SCHEDULE OF QUANTITIES
- 15. MEDIAN DETAIL
- 16.-20. PAVEMENT MARKINGS
- 21.-23. DETECTOR LOOP DETAIL
- 24.-27. GUARDRAIL DETAIL
- 28.-36. CADD STANDARDS

HIGHWAY STANDARDS

442201-03	701101-02	701336-05	780001-02
606301-04	701201-03	701406-05	781001-03
635006-03	701301-03	701502-03	873001-02
701006-03	701306-02	701601-06	886001-01
701011-02	701311-03	701901-01	886006-01

DISTRICT STANDARDS


- 406101-D4
- 440001-D4
- 635101-D4
- 780001-D4

PROJECT DESCRIPTION

THE WORK CONSISTS OF RESURFACING ON IL 9 FROM EAST OF OLT AVENUE IN PEKIN TO EAST OF CHESTNUT ST IN TREMONT.

DESIGN DESIGNATION

MINOR ARTERIAL
 ADT: 6600 (2009)
 MU: 2.3%
 SU: 3.0%

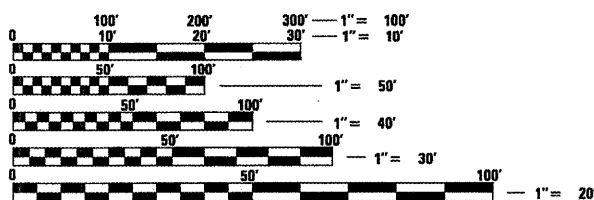

FULL SIZE PLANS HAVE BEEN PREPARED USING STANDARD ENGINEERING SCALES. REDUCED SIZED PLANS WILL NOT CONFORM TO STANDARD SCALES. IN MAKING MEASUREMENTS ON REDUCED PLANS, THE ABOVE SCALES MAY BE USED.

PROJECT ENGINEER: CHRISTOPHER MAUSHARD (309) 671-3453

DESIGNER: ELMAHI MOHAMED (309) 671-3462

CONTRACT NO. 68460


CATALOG NO. 033042-00D

STATE OF ILLINOIS
DEPARTMENT OF TRANSPORTATION
DIVISION OF HIGHWAYS
PROPOSED
HIGHWAY PLANS

F.A.P. ROUTE 693 (IL 9)
SECTION 115RS-5, 118RS-7
PAVEMENT PRESERVATION

TAZEWELL COUNTY

C-94-048-05

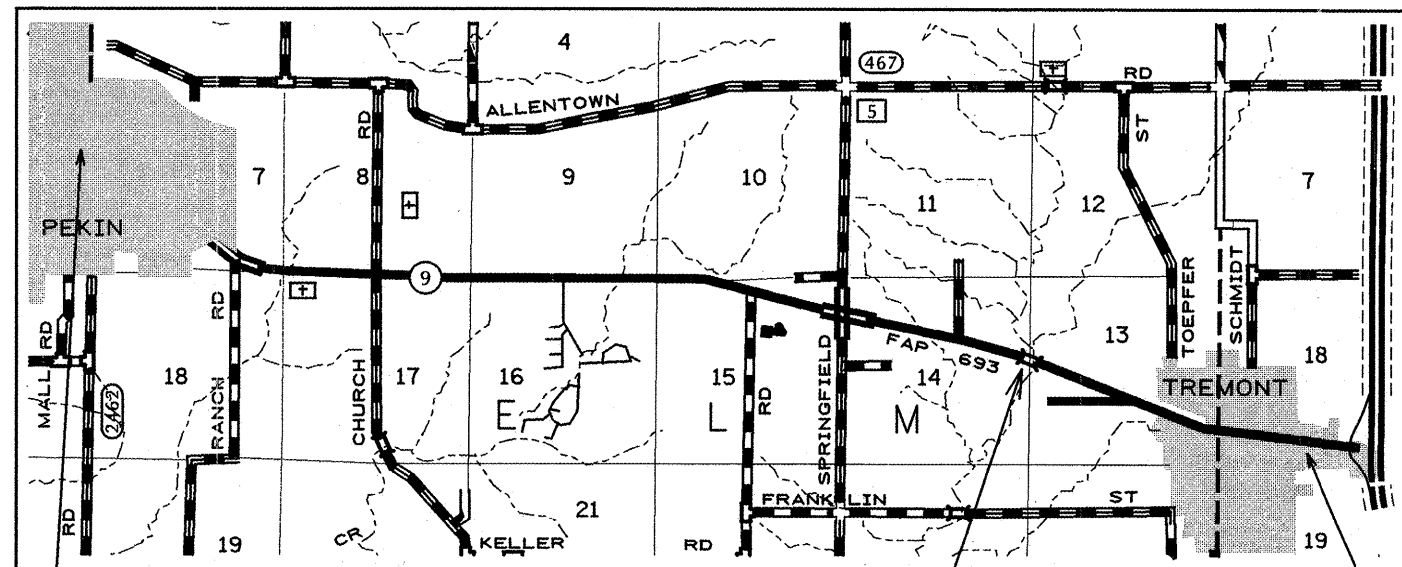

PROJECT BEGINS
STA 87 + 75


STRUCTURE
090-0060

PROJECT ENDS
STA. 435 + 00

GROSS LENGTH = 34,725 FT. = 6.57 MILES
 NET LENGTH = 34,725 FT. = 6.57 MILES

F.A.P. RTE.	SECTION	COUNTY	TOTAL SHEETS	SHEET NO.
693	115RS-5, 118RS-7	TAZEWELL	36	1
ILLINOIS			CONTRACT NO. 68460	

D-94-042-05

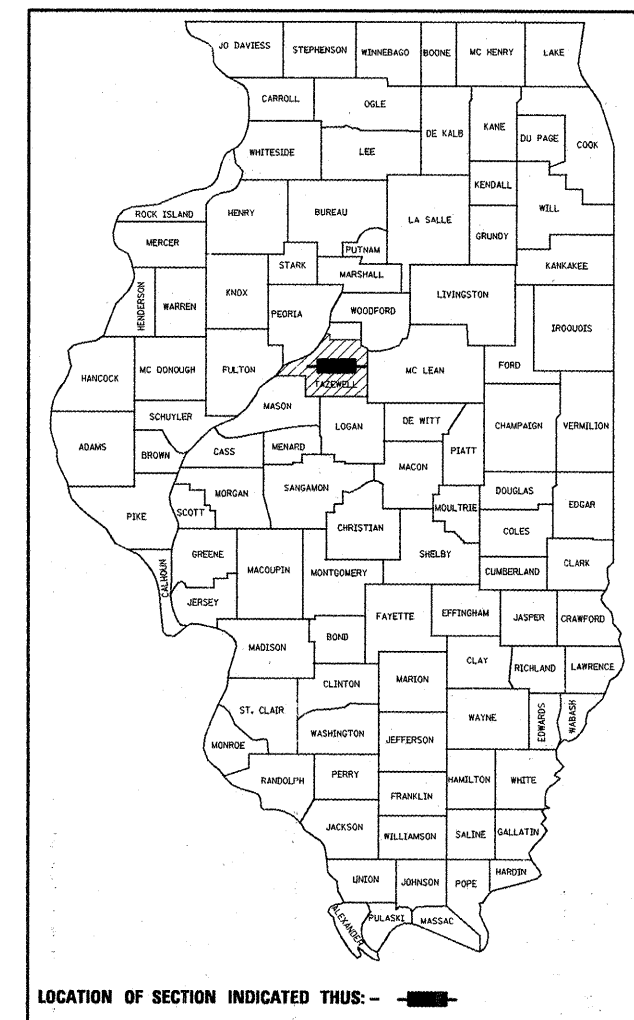

STATE OF ILLINOIS
 DEPARTMENT OF TRANSPORTATION
 DIVISION OF HIGHWAYS

SUBMITTED *2/27/10*
[Signature]
 DEPUTY DIRECTOR OF HIGHWAYS, REGION ENGINEER

March 19, 2010
Scott E. Slitt P.E./RD
 ENGINEER OF DESIGN AND ENVIRONMENT

March 19, 2010
Christine M. Reed RD
 DIRECTOR OF HIGHWAYS, CHIEF ENGINEER

J.U.L.I.E.
 JOINT UTILITY LOCATION INFORMATION FOR EXCAVATION
 1-800-892-0123
 OR 811

PRINTED BY THE AUTHORITY
OF THE STATE OF ILLINOIS