



EXISTING BITUMINOUS SURFACE

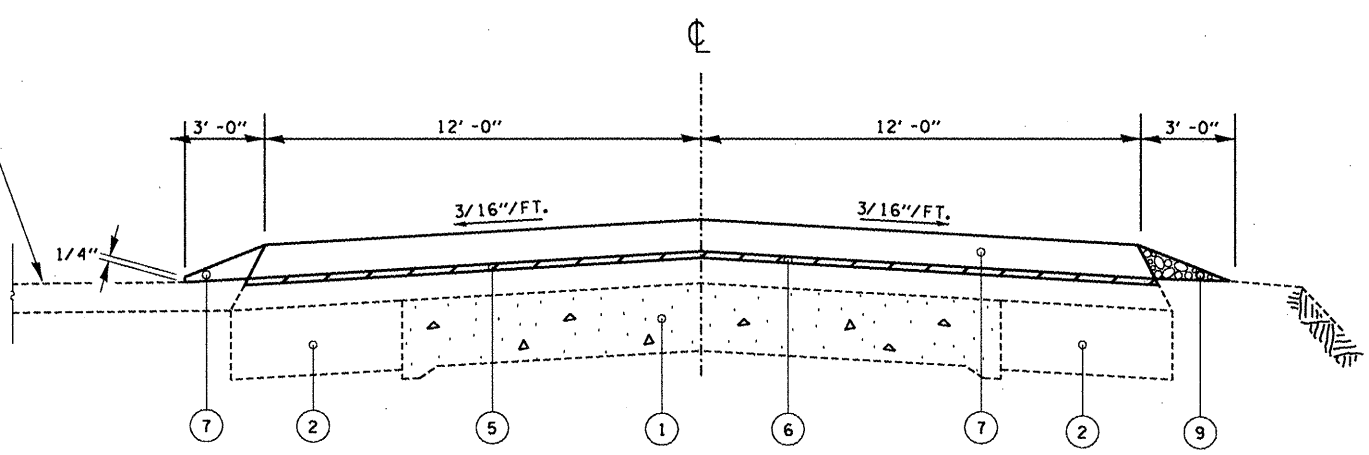

STA. 311+14 TO STA. 314+00  
 STA. 315+32 TO STA. 317+42  
 STA. 345+02 TO STA. 345+54

EXISTING BITUMINOUS SURFACE

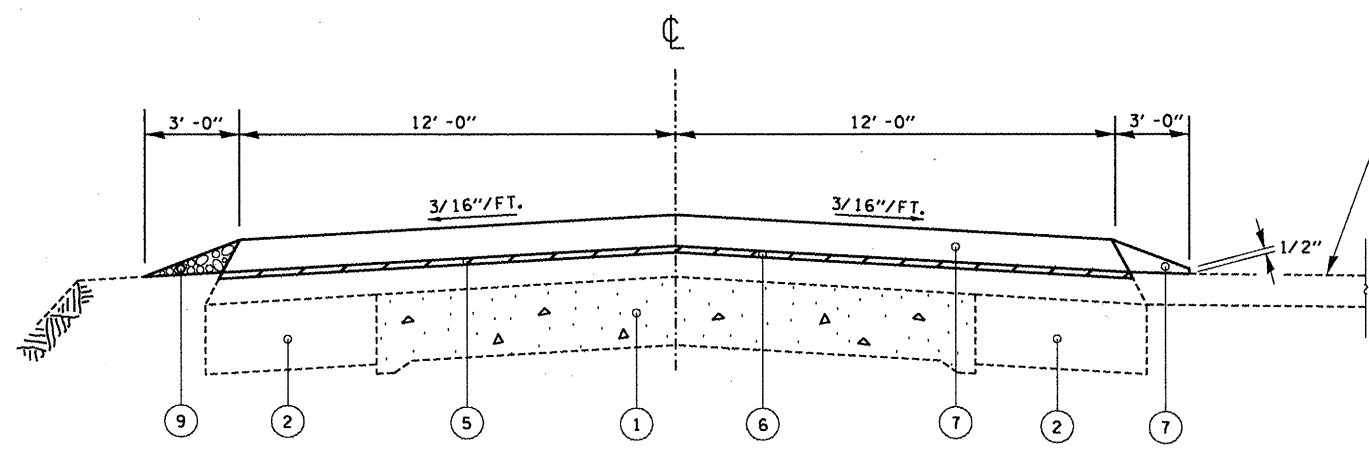

STA. 270+24 TO STA. 270+54  
 STA. 311+93 TO STA. 312+68  
 STA. 315+11 TO STA. 317+48  
 STA. 360+43 TO STA. 361+67  
 STA. 417+28 TO STA. 417+90

**LEGEND**

1. EXISTING P. C. C. PAVEMENT w/OVERLAY
2. EXISTING 8" P. C. C. WIDENING
3. EXISTING HOT-MIX ASPHALT SHLDR.
4. EXISTING GUTTER TYPE A OR TYPE B
5. PROPOSED HOT-MIX ASPHALT SURF. REM. 3/4"
6. PROPOSED POLYMERIZED LEVELING BINDER (M. M.) N-50, 3/4"
7. PROPOSED HOT-MIX ASPHALT SURF. CSE. MIX D, N-50, 1 1/2"
8. PROPOSED HOT-MIX ASPHALT SHLDR. (TOP LIFT), MIX C, N-30
9. PROPOSED AGG. SHLDR. TYPE B (WEDGE)

S:\GEN\DRAF\ASTD&PLANS\ASQUAD14P-Contracts\68502 Farmington Rd.dgn

FILE NAME = 68502 Farmington Rd.dgn  
 USER NAME = jonesce  
 PLOT SCALE = 1/32" = 1' / IN.  
 PLOT DATE = 1/26/2010

DESIGNED - CEJ	REVISED - ---
DRAWN - CEJ	REVISED - ---
CHECKED - ENE	REVISED - ---
DATE - 01/15/2010	REVISED - ---

**STATE OF ILLINOIS  
 DEPARTMENT OF TRANSPORTATION**

**TYPICAL SECTIONS**

SCALE: \_\_\_\_\_ SHEET NO. \_\_\_\_ OF \_\_\_\_ SHEETS STA. \_\_\_\_\_ TO STA. \_\_\_\_\_

F.A.U. RTE.	SECTION	COUNTY	TOTAL SHEETS	SHEET NO.
6659	11RS-3	PEORIA	40	7
PPP	CONTRACT NO. 68502			
FED. ROAD DIST. NO. 4 [ILLINOIS] FED. AID PROJECT				

FARMINGTON RD. 3P-from KICKAPOO CRK. to IL.116