


S:\GEN\DRAWING\STDP\PLANS\SO\4014P-Contract\68502 Farmington Rd.dgn

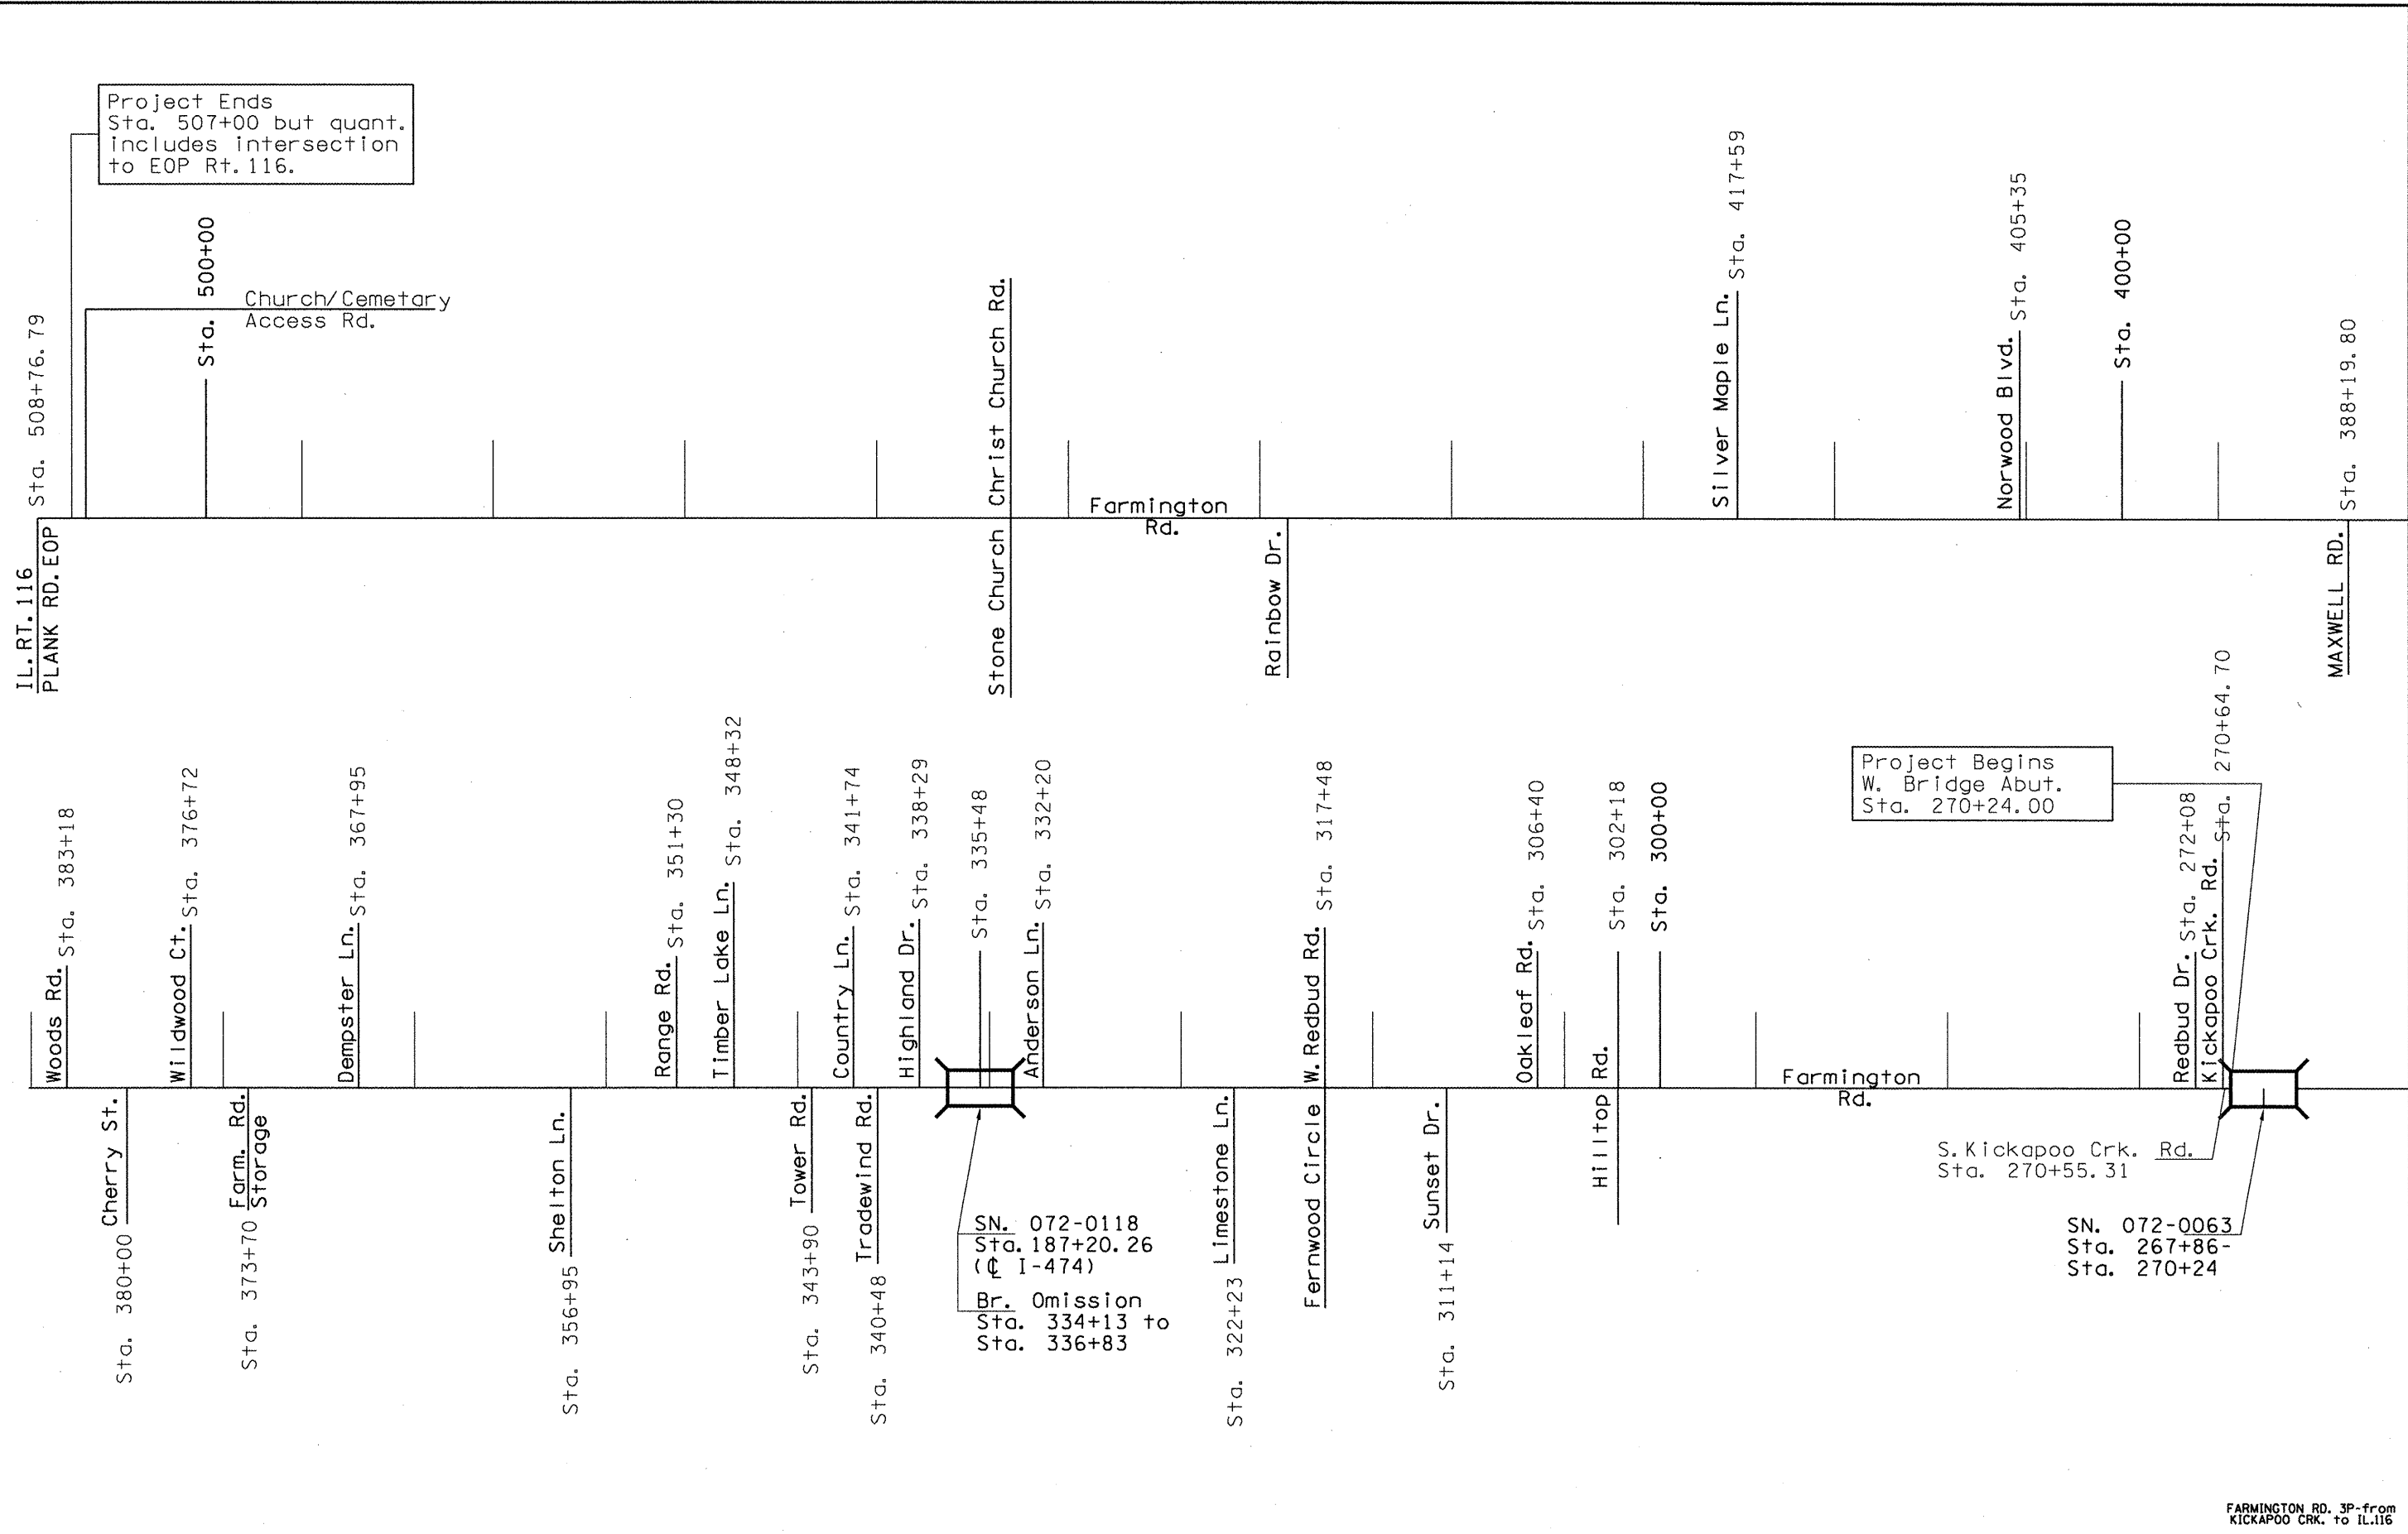

Project Ends  
Sta. 507+00 but quant.  
Includes intersection  
to EOP Rt. 116.

Project Begins  
W. Bridge Abut.  
Sta. 270+24.00

SN. 072-0118  
Sta. 187+20.26  
( $\phi$  I-474)  
Br. Omission  
Sta. 334+13 to  
Sta. 336+83

SN. 072-0063  
Sta. 267+86-  
Sta. 270+24

FILE NAME =	USER NAME = jonesco
68502 Farmington Rd.dgn	
PLOT SCALE = 1/32" = 1' / IN.	
PLOT DATE = 1/25/2010	

DESIGNED - CEJ	REVISD -
DRAWN - CEJ	REVISD -
CHECKED - ENE	REVISD -
DATE - 12/21/2009	REVISD -

**STATE OF ILLINOIS  
DEPARTMENT OF TRANSPORTATION**

<b>LINE DIAGRAM</b>	
SCALE: _____	SHEET NO. ___ OF ___ SHEETS STA. _____ TO STA. _____

F.A.U. RTE.	SECTION	COUNTY	TOTAL SHEETS	SHEET NO.
6659	11RS-3	PEORIA	40	14
PPP		CONTRACT NO. 68502		
FED. ROAD DIST. NO. 4 ILLINOIS FED. AID PROJECT				

FARMINGTON RD. 3P-from  
KICKAPOO CRK. to IL.116