


SIDEROADS DETAIL

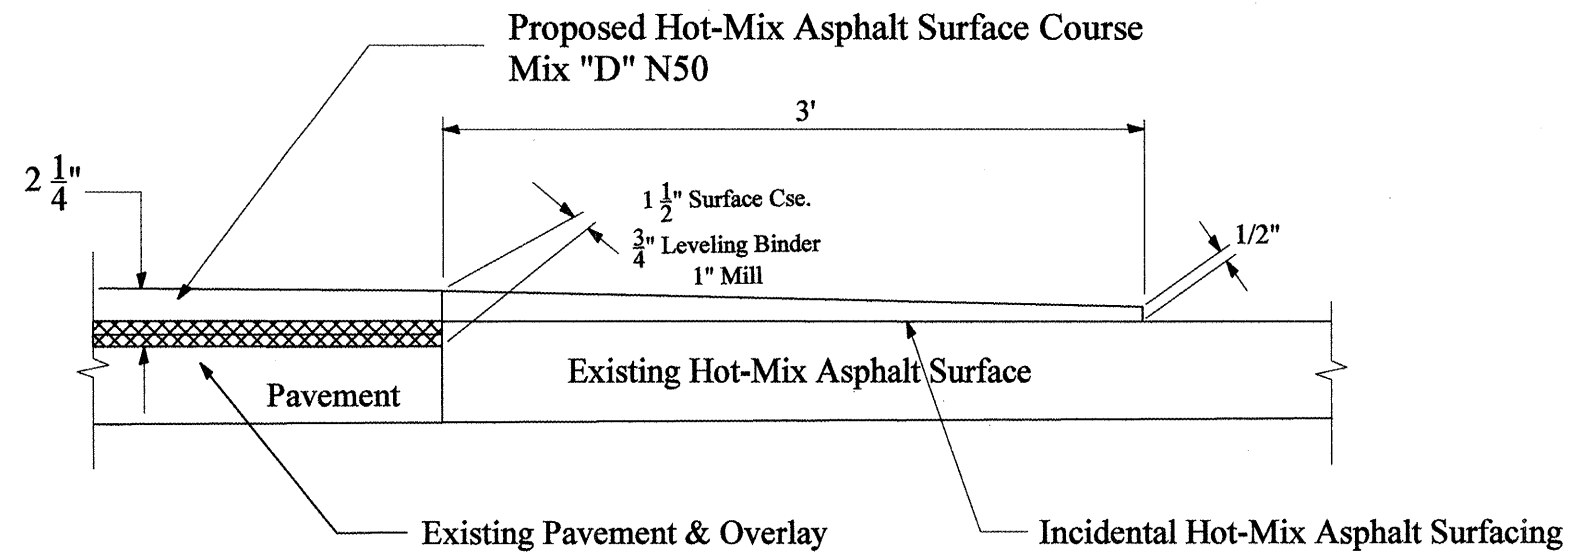

ENTRANCES

FILE NAME = 68502 Farmington Rd.dgn	USER NAME = jonesce	DESIGNED - CEJ	REVISED - ---
		DRAWN - CEJ	REVISED - ---
	PLOT SCALE = 1/32" = 1' / IN.	CHECKED - ENE	REVISED - ---
		DATE - 01/15/2010	REVISED - ---

STATE OF ILLINOIS
DEPARTMENT OF TRANSPORTATION

ENTRANCES, MAILBOX TURN-OUT, & SIDEROADS DETAIL

SCALE: _____ SHEET NO. ___ OF ___ SHEETS STA. _____ TO STA. _____

F.A.J. RTE. 6659	SECTION 11RS-3	COUNTY PEORIA	TOTAL SHEETS 40	SHEET NO. 29
PPP			CONTRACT NO. 68502	
FED. ROAD DIST. NO. 4 (ILLINOIS) FED. AID PROJECT				