


STA EQUA 15+31.8(BK) = 56+86.8(AH)

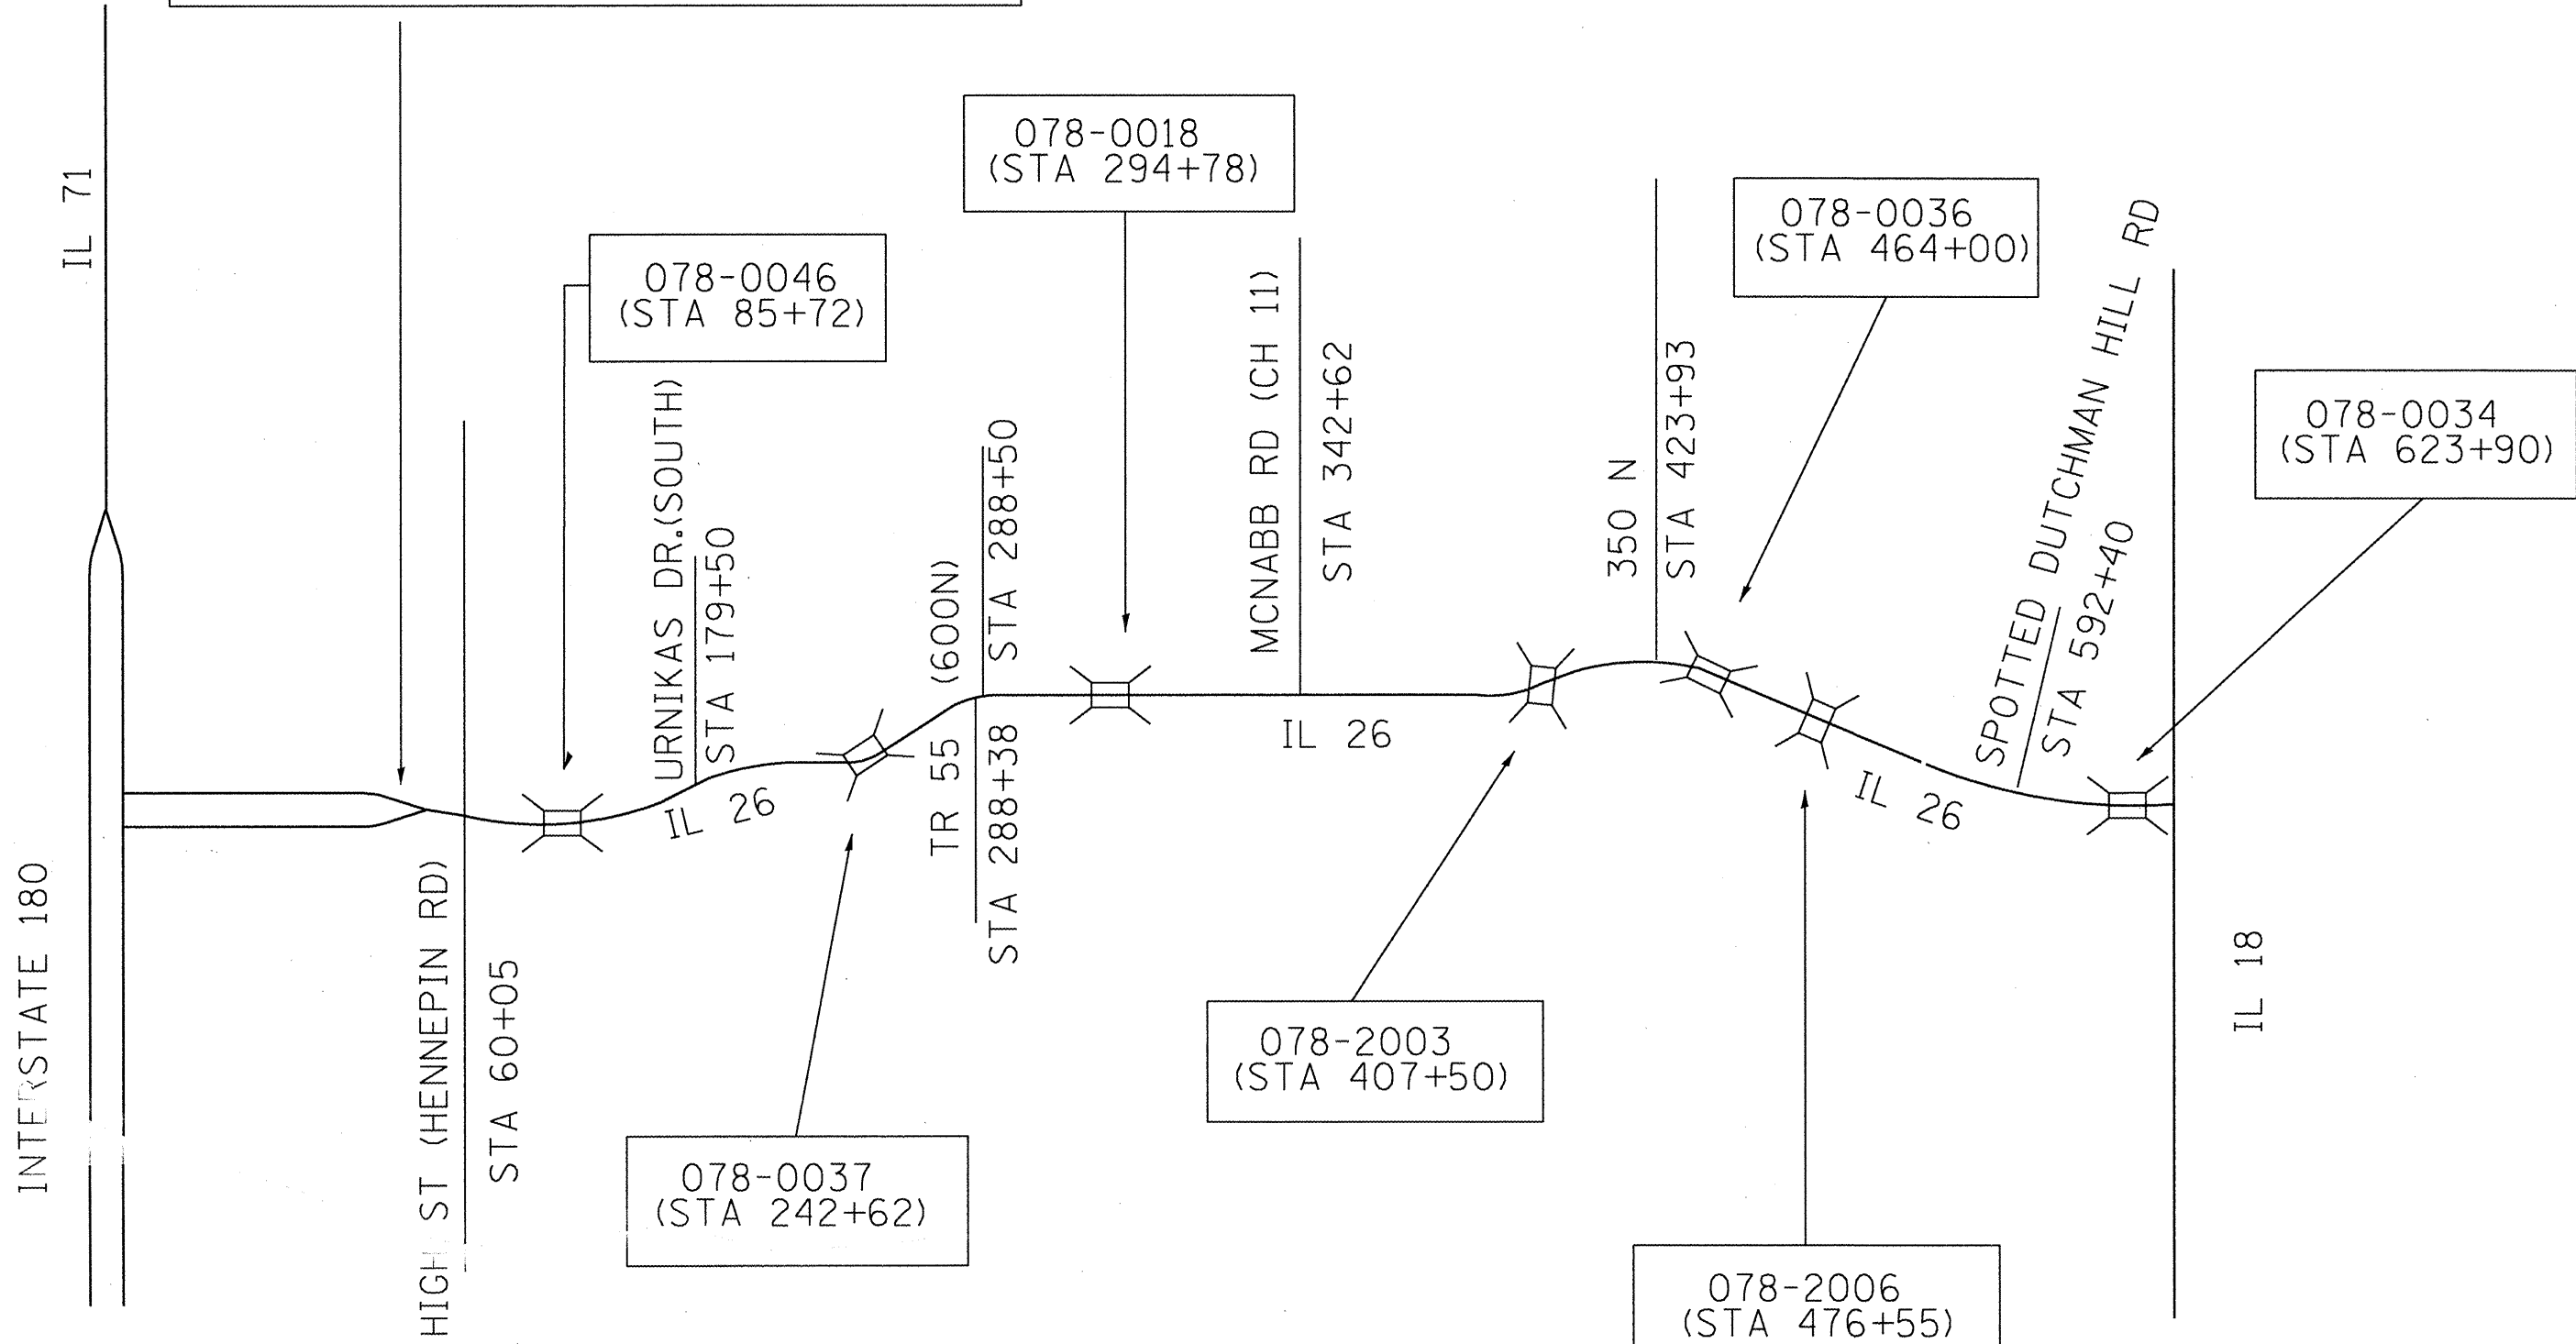

FILE NAME = D468558-CADD.dgn	USER NAME = tiesmandv	DESIGNED -	REVISED -	STATE OF ILLINOIS DEPARTMENT OF TRANSPORTATION	LINE DIAGRAM			F.A.S. RTE. 2370	SECTION (1,2)RS-2	COUNTY PUTNAM	TOTAL SHEETS 32	SHEET NO. 20
	PLOT SCALE = 4999.9998' / IN.	CHECKED -	REVISED -					CONTRACT NO. 68558				
	PLOT DATE = 1/27/2010	DATE -	REVISED -					ILLINOIS FED. AID PROJECT				
								SCALE: _____	SHEET NO. ____ OF ____ SHEETS	STA. _____ TO STA. _____		