

**INDEX OF SHEETS**

1. COVER SHEET
2. COMMITMENTS, GENERAL NOTES, JOB SPECIFIC NOTES
- 3.-5. SUMMARY OF QUANTITIES
- 6.-13. TYPICAL SECTIONS
- 14.-20. SCHEDULES OF QUANTITIES
21. LINE DIAGRAM
- 22.-23. INTERSECTION DETAIL US 24 AND IL 117
- 24.-25. PAVEMENT MARKING AND CONCRETE MEDIAN DETAIL
26. SIDE ROAD TREATMENT DETAIL
27. TRAFFIC SIGNAL DETECTOR LOOPS DETAIL
- 28.-31. GUARDRAIL INSTALLATION DETAIL
- 32.-41. DISTRICT STANDARDS  
HIGHWAY STANDARDS

**HIGHWAY STANDARDS**

420701-02	701001-02	701301-03	701901-01
442201-03	701006-03	701306-02	780001-02
606001-04	701011-02	701311-02	781001-03
606301-04	701101-02	701336-05	886001-01
635006-03	701201-03	701502-03	886006-01

**DISTRICT STANDARDS**


- 406101-D4
- 440001-D4
- 606301-D4
- 630101-D4
- 780001-D4

**DESIGN DESIGNATION**

OTHER PRINCIPAL ARTERIAL  
 ADT: 7700 (2007)  
 MU: 650 (2007)  
 SU: 350 (2007)

**PROJECT DESCRIPTION**

THE WORK CONSISTS OF MILLING, OVERLAYING, PATCHING, REMOVAL AND REPLACEMENT OF PCC MEDIANS ON US 24 FROM EUREKA TO MCLEAN COUNTY LINE

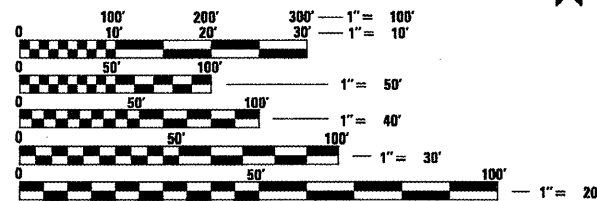

FULL SIZE PLANS HAVE BEEN PREPARED USING STANDARD ENGINEERING SCALES. REDUCED SIZED PLANS WILL NOT CONFORM TO STANDARD SCALES. IN MAKING MEASUREMENTS ON REDUCED PLANS, THE ABOVE SCALES MAY BE USED.

J.U.L.I.E.  
 JOINT UTILITY LOCATION INFORMATION FOR EXCAVATION  
 1-800-892-0123  
 OR 811


**PROJECT ENGINEER: CHRISTOPHER MAUSHARD (309) 671-3453**  
**PROJECT MANAGER: MIKE MOHAMED (309) 671-3462**  
**CONTRACT NO. 68570**  
**CATALOG NO. 033198-00D**

**STATE OF ILLINOIS**  
**DEPARTMENT OF TRANSPORTATION**  
**DIVISION OF HIGHWAYS**  
**PROPOSED**  
**HIGHWAY PLANS**

**F.A.P. ROUTE 317 (US 24)**  
**SECTION 31RS-2; (30, 39)RS-3; (32, 33)RS-4**

**PAVEMENT PRESERVATION**  
**WOODFORD COUNTY**

C-94-044-06

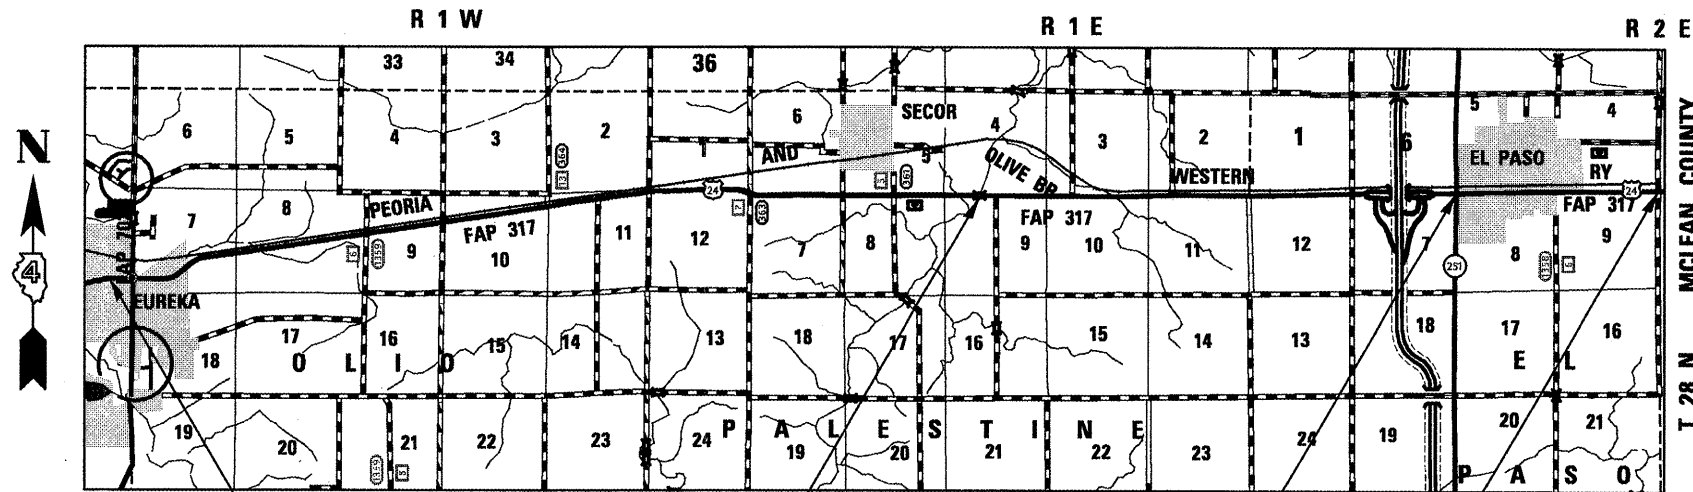

**PROJECT BEGINS**  
**STA. 395 + 69.00**

**STRUCTURE\* OMISSION**  
**ROADWAY\*\* OMISSION**

**PROJECT ENDS**  
**STA. 851 + 20.00**

**\*STRUCTURE OMISSION:**  
 S.N. 102-0008  
 STA. 2496 + 46.06 TO STA. 2499 + 25.94

**\*\*ROADWAY OMISSION:**  
 STA. 115 + 48.00 TO STA. 117 + 77.91 BK AND  
 STA. 745 + 26.71 AH TO STA. 748 + 27.00

GROSS LENGTH = 81,433.20 FT. = 15.423 MILE  
 NET LENGTH = 80,614.86 FT. = 15.268 MILE

F.A. RTE.	SECTION	COUNTY	TOTAL SHEETS	SHEET NO.
317	31RS-2+(30,39)RS-3+(32,33)RS-4	WOODFORD	41	1
		ILLINOIS	CONTRACT NO. 68570	

D-94-037-06



LOCATION OF SECTION INDICATED THUS: — ■ —

STATE OF ILLINOIS  
 DEPARTMENT OF TRANSPORTATION  
 DIVISION OF HIGHWAYS

SUBMITTED 2/27/2010  
[Signature]  
 DEPUTY DIRECTOR OF HIGHWAYS, REGION ENGINEER

March 19, 2010  
Scott E. Stitt, P.E.  
 Acting ENGINEER OF DESIGN AND ENVIRONMENT

March 19, 2010  
Christine M. Reed  
 DIRECTOR OF HIGHWAYS, CHIEF ENGINEER

**PRINTED BY THE AUTHORITY**  
**OF THE STATE OF ILLINOIS**