


TYPICAL SECTION 7

STA. 448+27.00 TO STA. 673+87.00
 STA. 682+18.00 TO STA. 720+89.00
 STA. 729+40.00 TO STA. 730+53.00
 STA. 2387+24.00 TO STA. 2423+70.00

*EXIST. HMA OVERLAY THICKNESS 4 1/4" STA. 2423+70.00 TO STA. 2480+40.00
 ** 6' WIDE HMA SHOULDER EXISTS RT. STA. 2459+28 TO STA. 2466+14 (AT SECOR CEMETERY)

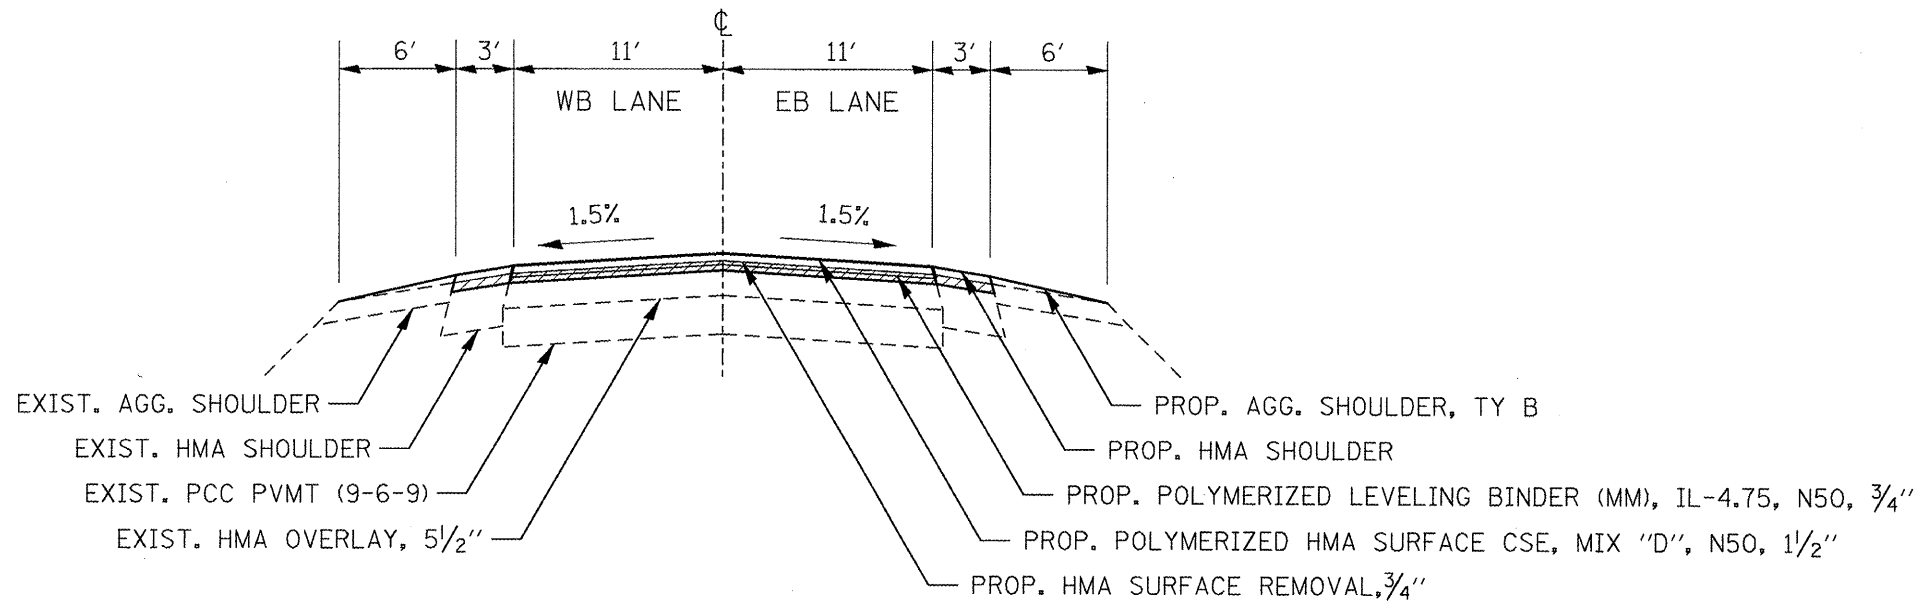

TYPICAL SECTION 8

STA. 2480+40.00 TO STA. 2496+40.93
 STA. 2499+29.07 TO STA. 2700+09.63

FILE NAME = 68570 - Phase II.dgn	USER NAME = johnsontv	DESIGNED -	REVISED -	STATE OF ILLINOIS DEPARTMENT OF TRANSPORTATION	TYPICAL SECTIONS		F.A.P. RTE.	SECTION	COUNTY	TOTAL SHEETS	SHEET NO.
	PLOT SCALE = 1/8" = 100.0000' / IN.	DRAWN -	REVISED -				317	31RS-2x(30,39)RS-3x(32,33)RS-4	WOODFORD	41	9
	PLOT DATE = 2/1/2010	CHECKED -	REVISED -				CONTRACT NO. 68570				
	DATE -	REVISED -		NOT TO SCALE	SHEET NO. 4 OF 8 SHEETS	STA. 448+27.00 TO STA. 2700+09.63	ILLINOIS FED. AID PROJECT				