


TYPICAL SECTION 11  
 STA. 83+50.00 TO STA. 103+00.00

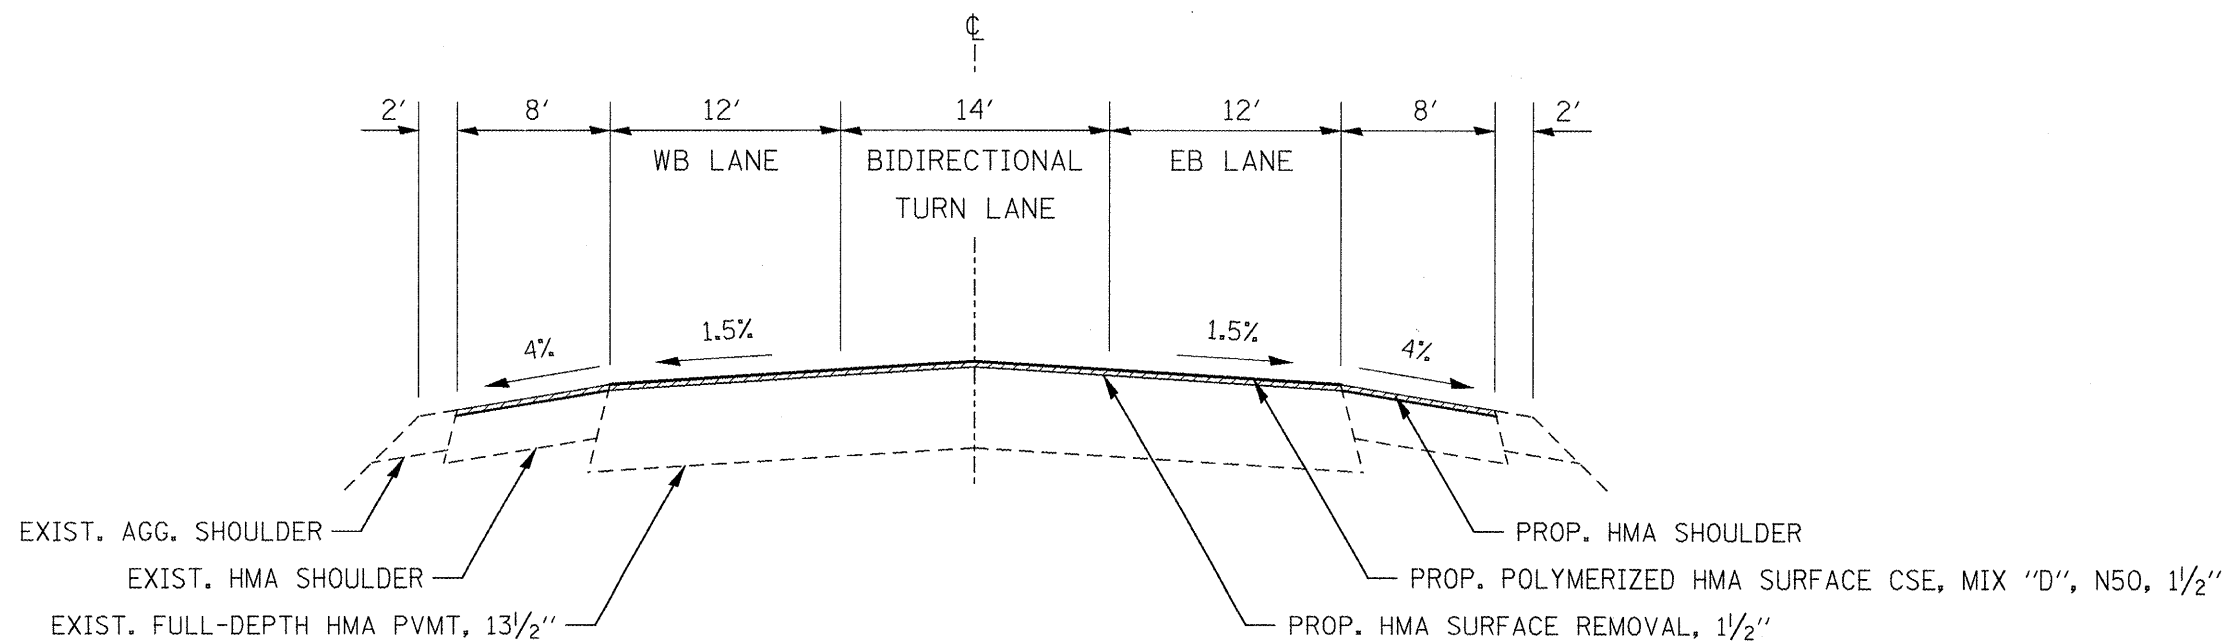

TYPICAL SECTION 12  
 STA. 103+00.00 TO STA. 105+96.00

FILE NAME = 68570 - Phase II.dgn	USER NAME = johnsontv	DESIGNED -	REVISED -	<b>STATE OF ILLINOIS DEPARTMENT OF TRANSPORTATION</b>	<b>TYPICAL SECTIONS</b>		F.A.P. RTE.	SECTION	COUNTY	TOTAL SHEETS	SHEET NO.
	PLOT SCALE = 100.0000' / IN.	CHECKED -	REVISED -				317	31RS-2+30,39RS-3+32,33RS-4	WOODFORD	41	11
	PLOT DATE = 2/1/2010	DATE -	REVISED -				CONTRACT NO. 68570				
					NOT TO SCALE	SHEET NO. 6 OF 8 SHEETS	STA. 83+50.00 TO STA. 105+96.00	ILLINOIS FED. AID PROJECT			