


PAVEMENT MARKING LEGEND


- ① LINE 4" (WHITE)
- ② LINE 4" (YELLOW)
- ③ LINE 4" (DOUBLE YELLOW)
- ④ LINE 6" (WHITE)
- ⑤ LINE 8" (WHITE)
- ⑥ LINE 12" (CHEVRON & DIAGONAL WHITE)
- ⑦ LINE 12" (CHEVRON & DIAGONAL YELLOW)
- ⑧ LINE 24" (STOP BAR)
- ⑨ LETTERS AND SYMBOLS

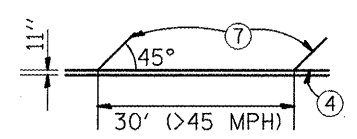

RAISED REFLECTIVE PAVEMENT MARKERS

- ◄ ONE-WAY CRYSTAL
- ◆ TWO-WAY AMBER

**AERIAL SPEED ZONE STRIPING DETAIL
STA. 639+68 TO STA. 646+28**

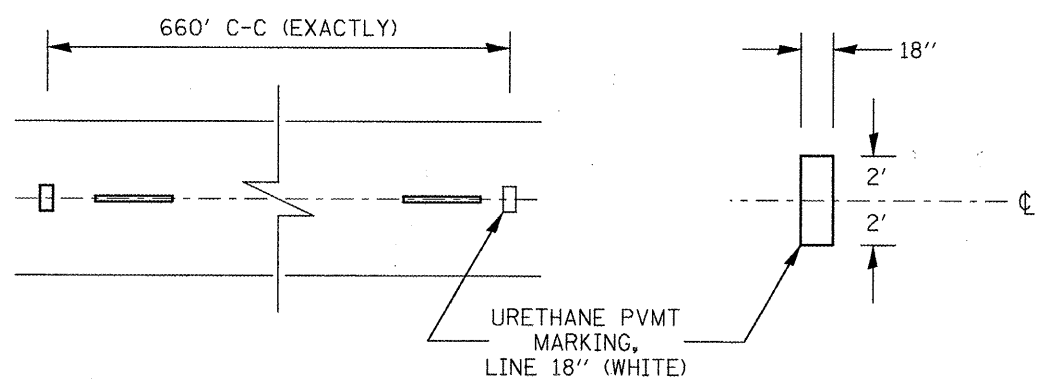

FILE NAME = 68570 - Phase 11.dgn	USER NAME = johnsonv	DESIGNED -	REVISED -
		DRAWN -	REVISED -
		CHECKED -	REVISED -
		DATE -	REVISED -

**STATE OF ILLINOIS
DEPARTMENT OF TRANSPORTATION**

**INTERSECTION DETAIL
US 24 AND IL 117**
SCALE: 1" = 50' SHEET NO. 1 OF 2 SHEETS STA. 395+69.00 TO STA. 402+71.33

F.A.P. RTE.	SECTION	COUNTY	TOTAL SHEETS	SHEET NO.
317	31RS-2+30,39RS-3+32,33RS-4	WOODFORD	41	22
CONTRACT NO. 68570				
ILLINOIS FED. AID PROJECT				