



**PRISMATIC CURB REFLECTORS
AT CONCRETE MEDIANS**

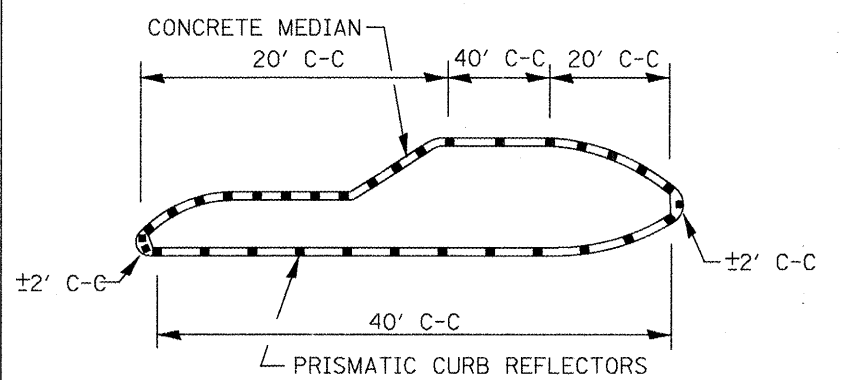

1. PRISMATIC REFLECTORS SHALL BE BI-DIRECTIONAL.
2. PRISMATIC REFLECTORS SHALL BE SECURED IN PLACE WITH AN EPOXY ADHESIVE.
3. PRISMATIC REFLECTORS SHALL BE AMBER IN COLOR.

PAVEMENT MARKING LEGEND

- ① LINE 4" (WHITE)
- ② LINE 4" (YELLOW)
- ③ LINE 4" (DOUBLE YELLOW)
- ④ LINE 6" (WHITE)
- ⑤ LINE 8" (WHITE)
- ⑥ LINE 12" (CHEVRON & DIAGONAL WHITE)
- ⑦ LINE 12" (CHEVRON & DIAGONAL YELLOW)
- ⑧ LINE 24" (STOP BAR)
- ⑨ LETTERS AND SYMBOLS

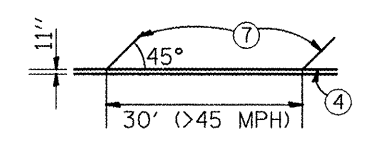

**RAISED REFLECTIVE
PAVEMENT MARKERS**

- ◄ ONE-WAY CRYSTAL
- ◆ TWO-WAY AMBER

FILE NAME = 68570 - Phase II.dgn	USER NAME = johnsontv	DESIGNED -	REVISED -	STATE OF ILLINOIS DEPARTMENT OF TRANSPORTATION	PAVEMENT MARKING AND CONCRETE MEDIAN DETAIL	F.A.P. RTE.	SECTION	COUNTY	TOTAL SHEETS	SHEET NO.
	PLOT SCALE = 100.0000' / IN.	DRAWN -	REVISED -			317	31RS-24(30,39)RS-34(32,33)RS-4	WOODFORD	41	24
	PLOT DATE = 2/1/2018	CHECKED -	REVISED -			CONTRACT NO. 68570				
	DATE -	REVISED -	ILLINOIS FED. AID PROJECT							
					SCALE: 1" = 100'	SHEET NO. 1 OF 2 SHEETS		STA. 76+00.00 TO STA. 90+00.00		