



**SECTION A-A**  
EXISTING PCC OR HOT MIX ASPHALT SIDEROAD

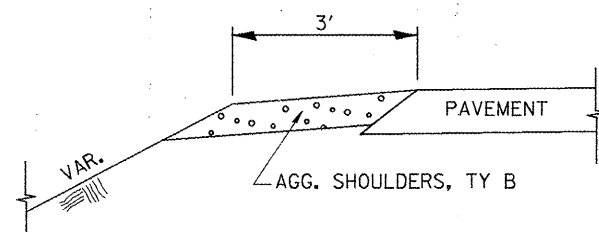

**SECTION B-B**  
SIDEROAD SHOULDER TREATMENT

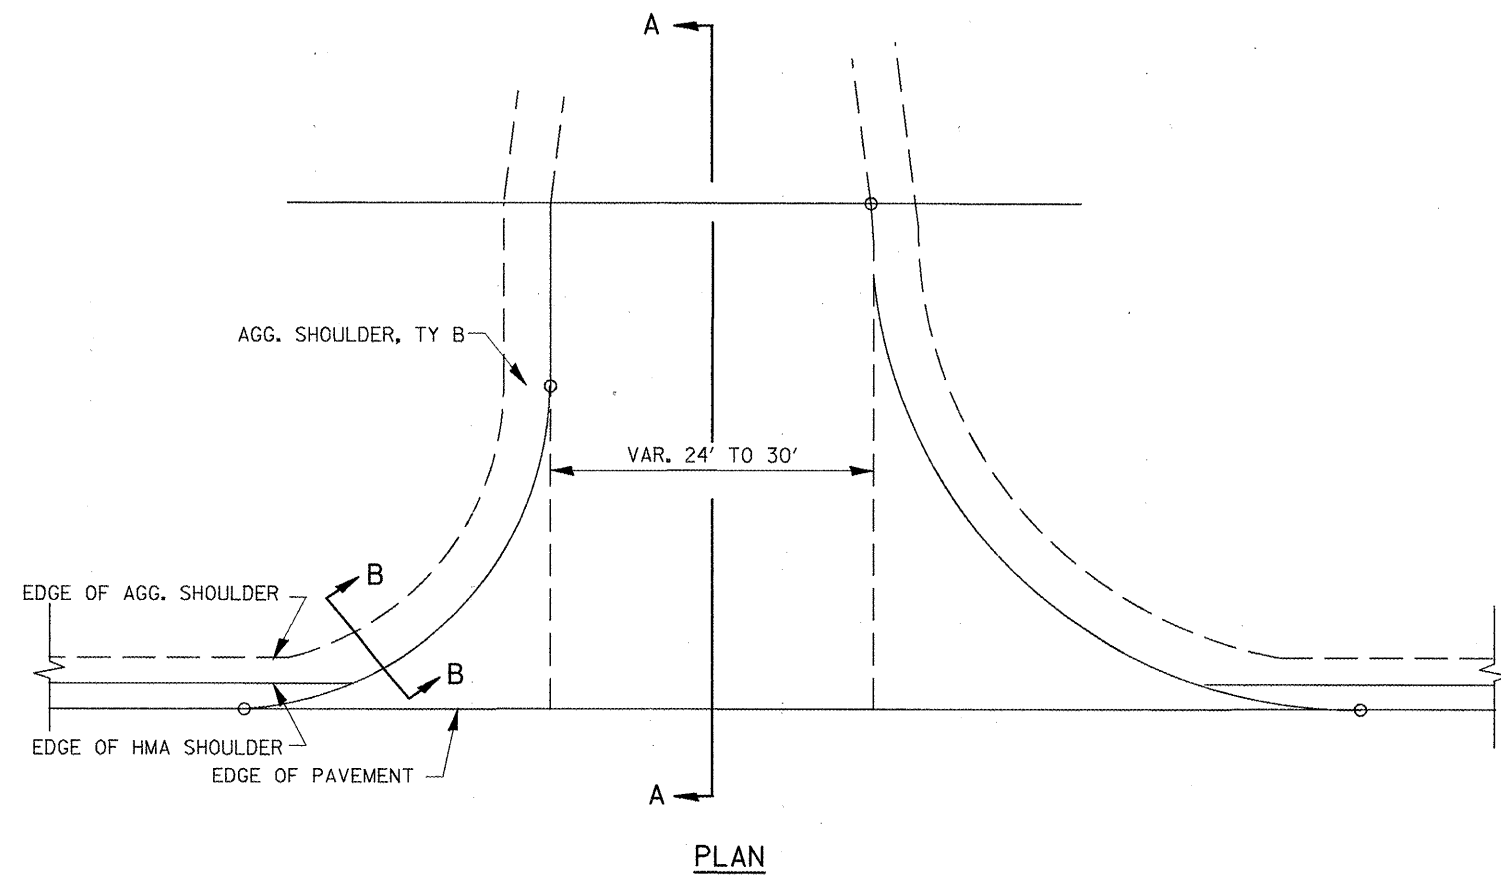

**PLAN**

FILE NAME = 68570 - Phase II.dgn

USER NAME = johnsontv  
PLOT SCALE = 100.0000' / IN.  
PLOT DATE = 2/1/2018

DESIGNED -  
DRAWN -  
CHECKED -  
DATE -

REVISED -  
REVISED -  
REVISED -  
REVISED -

**STATE OF ILLINOIS**  
**DEPARTMENT OF TRANSPORTATION**

**SIDEROAD TREATMENT DETAIL**

NOT TO SCALE SHEET NO. 1 OF 1 SHEETS STA. TO STA.

F.A.P. RTE.	SECTION	COUNTY	TOTAL SHEETS	SHEET NO.
317	31RS-2(30,39)RS-3(32,33)RS-4	WOODFORD	41	26
CONTRACT NO. 68570				
ILLINOIS FED. AID PROJECT				