


**P.C.C. PAVEMENT**

**LEGEND**

- X = thickness of proposed overlay (see plans)
- H = height of island or median (see std 606301 and plans)
- W = width of island or median (see plans)

**GENERAL NOTES:**

1. This work shall consist of constructing P.C. concrete Islands and medians of variable width as shown on the plans and in accordance to the applicable portions of section 606 of the Standard Specifications and Standard 606301.

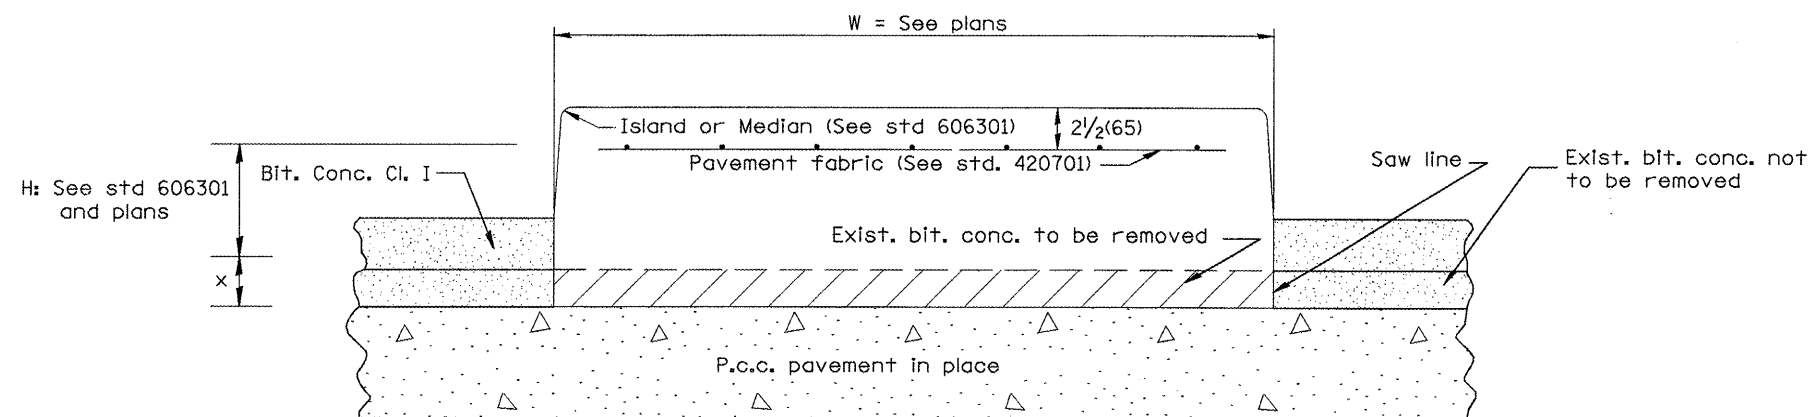

**PREVIOUSLY RESURFACED P.C.C. PAVEMENT**

All dimensions are in Inches (millimeters) unless otherwise noted.

01-01-97	RENUM. A-7.05, & A-7.07, NEW REVISION BOX, NEW	T.P.
	FORMAT, REVISED TITLE BOX, REVISED NOTES	
10-16-06	REVISED TO 2007 SPEC.	M.A.

**STATE OF ILLINOIS  
DEPARTMENT OF TRANSPORTATION**

**P.C. CONCRETE ISLANDS AND MEDIANS  
(CONSTRUCTED ON TOP OF EXISTING PAVEMENT)**  
SHT. 1 OF 2  
NOT TO SCALE  
CADD STD. 606301-04

F.A.P. RTE.	SECTION	COUNTY	TOTAL SHEETS	SHEET NO.
317	31RS-2+30,39RS-3+32,33RS-4	WOODFORD	41	36
CONTRACT NO. 68570				
FED. ROAD DIST. NO.		ILLINOIS FED. AID PROJECT		