


Sta. 108+36 to 115+63 full super .06 ft/ft
 Sta. 118+82 to 126+32 full super .06 ft/ft

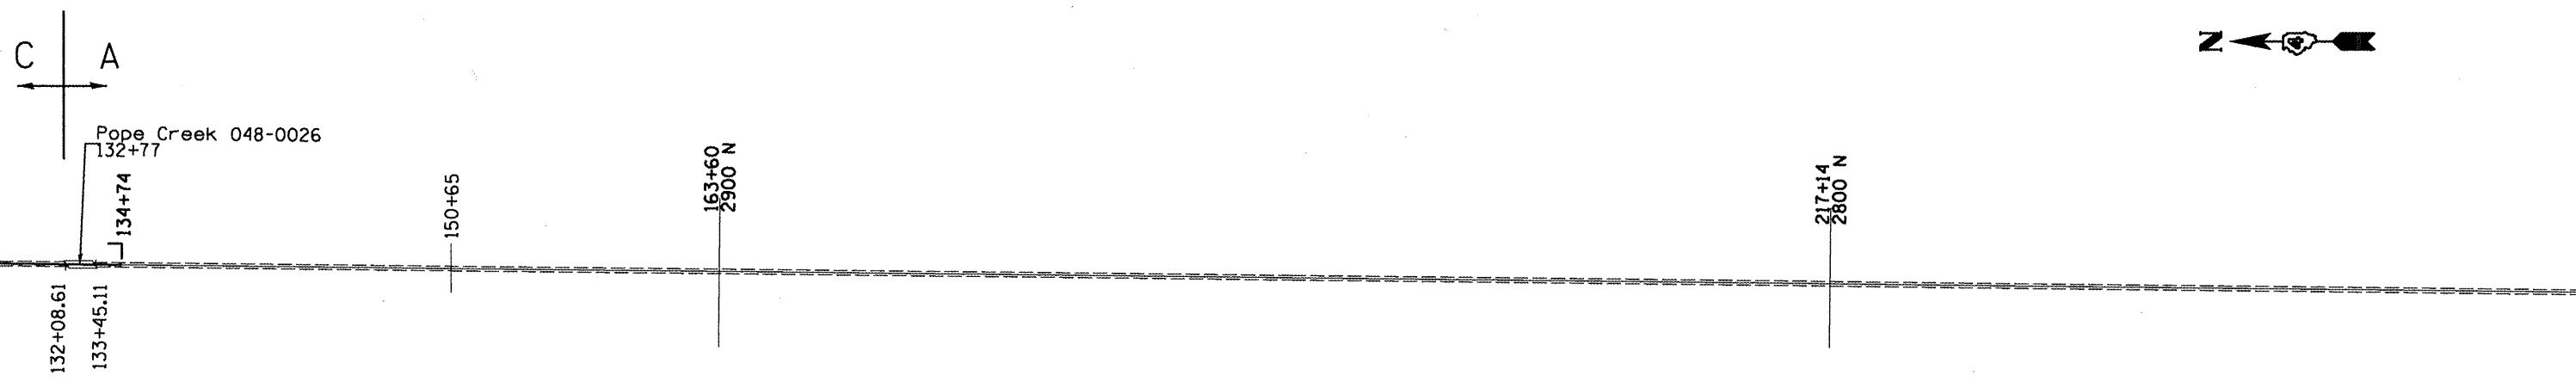

┌ ┐ Limits of No Passing Zones

FILE NAME = D468604-shr-plan.dgn	USER NAME = lagnedm	DESIGNED -	REVISED -	STATE OF ILLINOIS DEPARTMENT OF TRANSPORTATION	LINE DIAGRAM				F.A.S. RTE.	SECTION	COUNTY	TOTAL SHEETS	SHEET NO.
	PLOT SCALE = 800.0000' / IN.	DRAWN -	REVISED -		1190	123RS-4,124RS-5,125,126RS-3	Knox/Henry	20	12				
	PLOT DATE = 1/26/2010	CHECKED -	REVISED -						CONTRACT NO. 68604				
		DATE -	REVISED -		SCALE:	SHEET NO.	OF	SHEETS	STA.	TO STA.	ILLINOIS FED. AID PROJECT		