


BRIDGE WEARING SURFACE REMOVAL

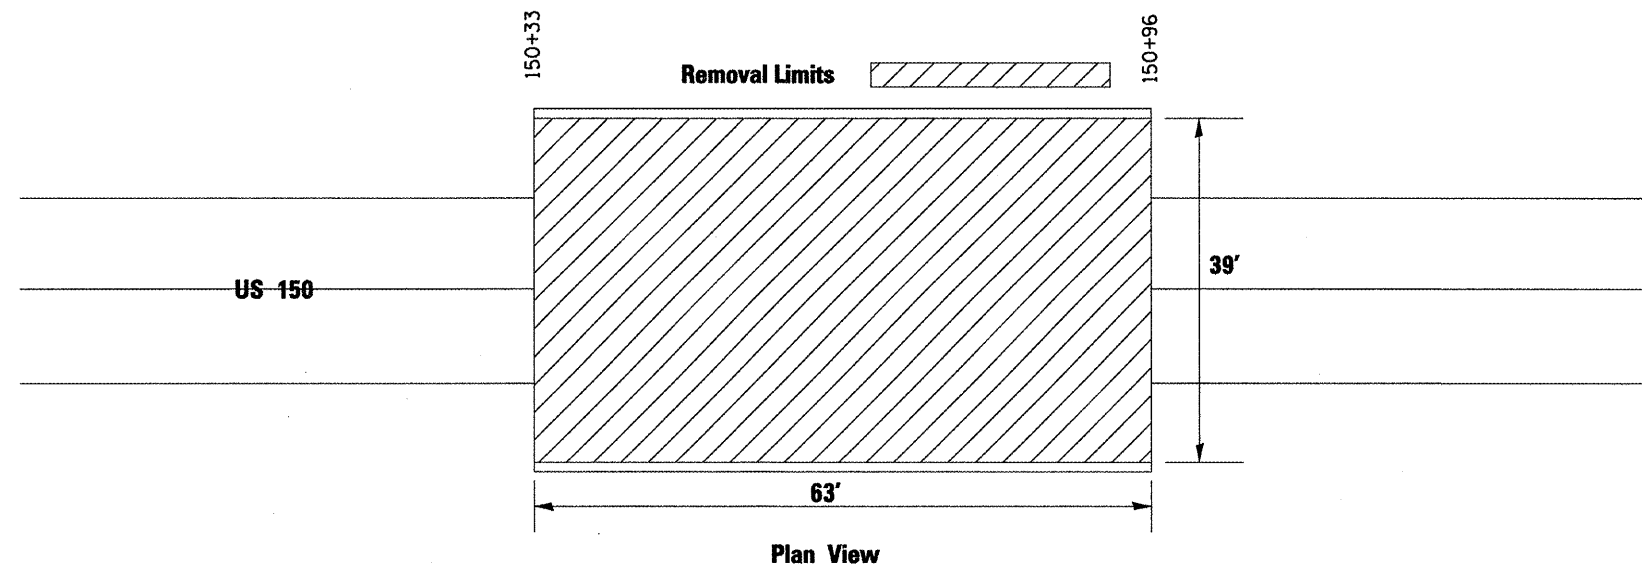

All dimensions are in inches (millimeters) unless otherwise noted.

STATE OF ILLINOIS
DEPARTMENT OF TRANSPORTATION

NOT TO SCALE

BRIDGE WEARING SURFACE REMOVAL
STRUCTURE 048-0027
STA 150 + 65

| F.A.S. RTE. | SECTION | COUNTY | TOTAL SHEETS | SHEET NO. |
|---|-----------------------------|------------|--------------------|-----------|
| 1190 | 123RS-4,124RS-5,125,126RS-3 | Knox/Henry | 20 | 15 |
| FED. ROAD DIST. NO. ILLINOIS FED. AID PROJECT | | | CONTRACT NO. 68604 | |