



MILLING DETAIL FOR IL 116 INTERSECTION WITH IL 117 / C.H. 1

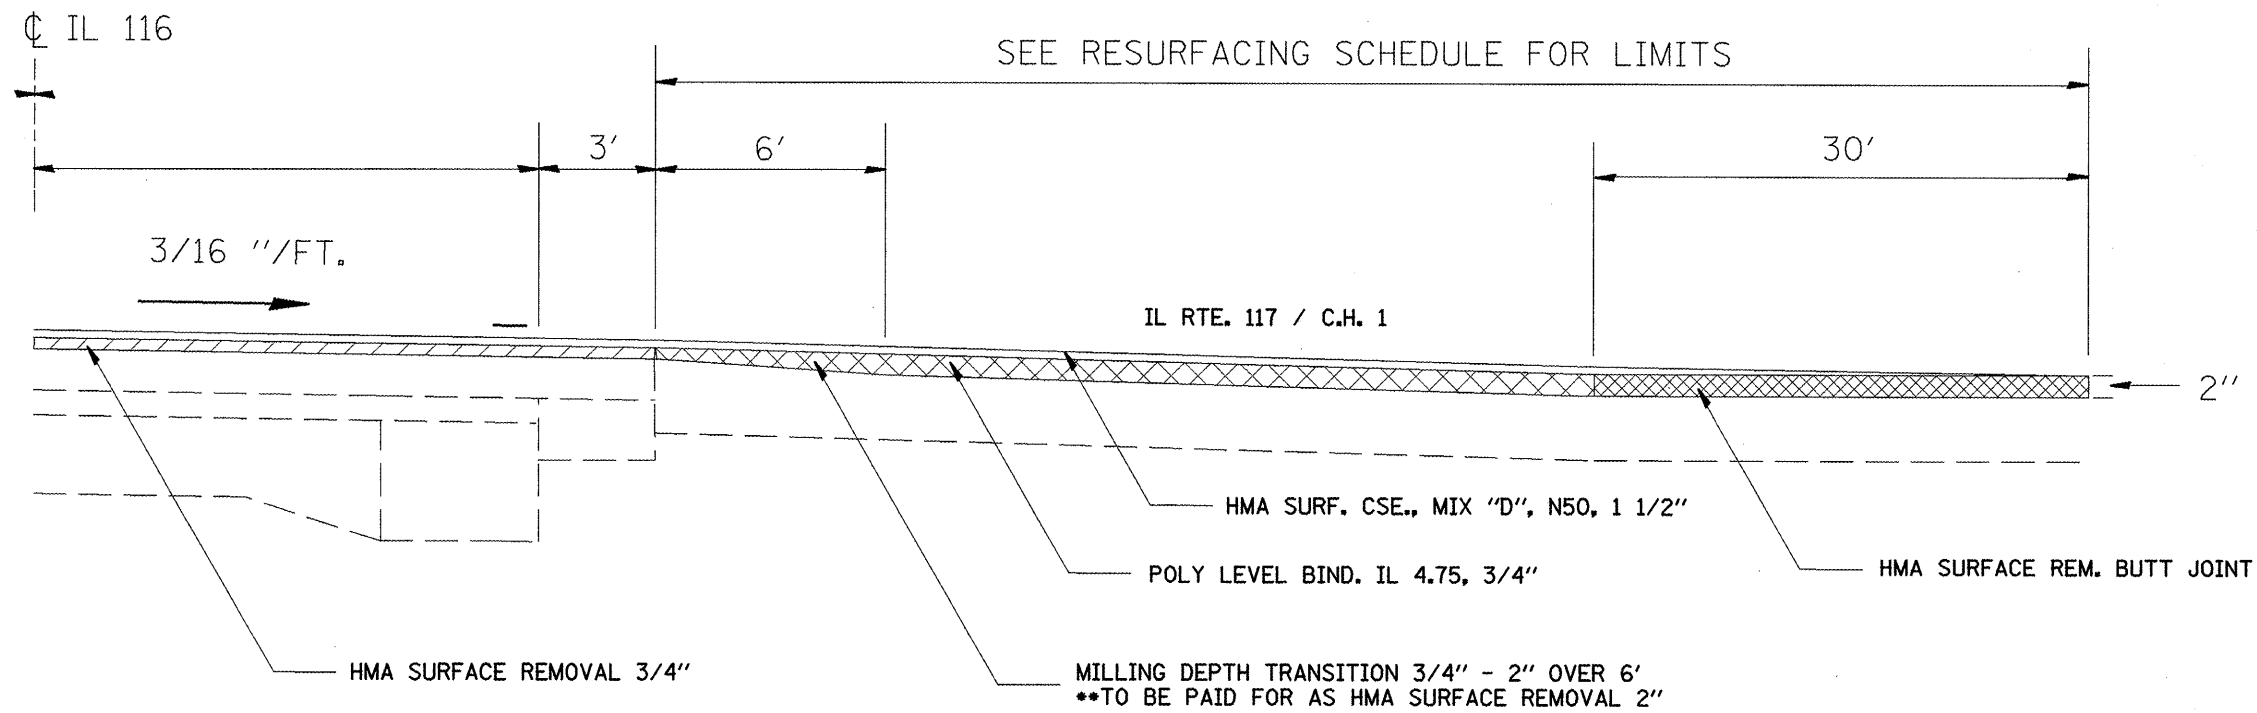

MILLING DETAIL FOR RURAL SIDE ROADS

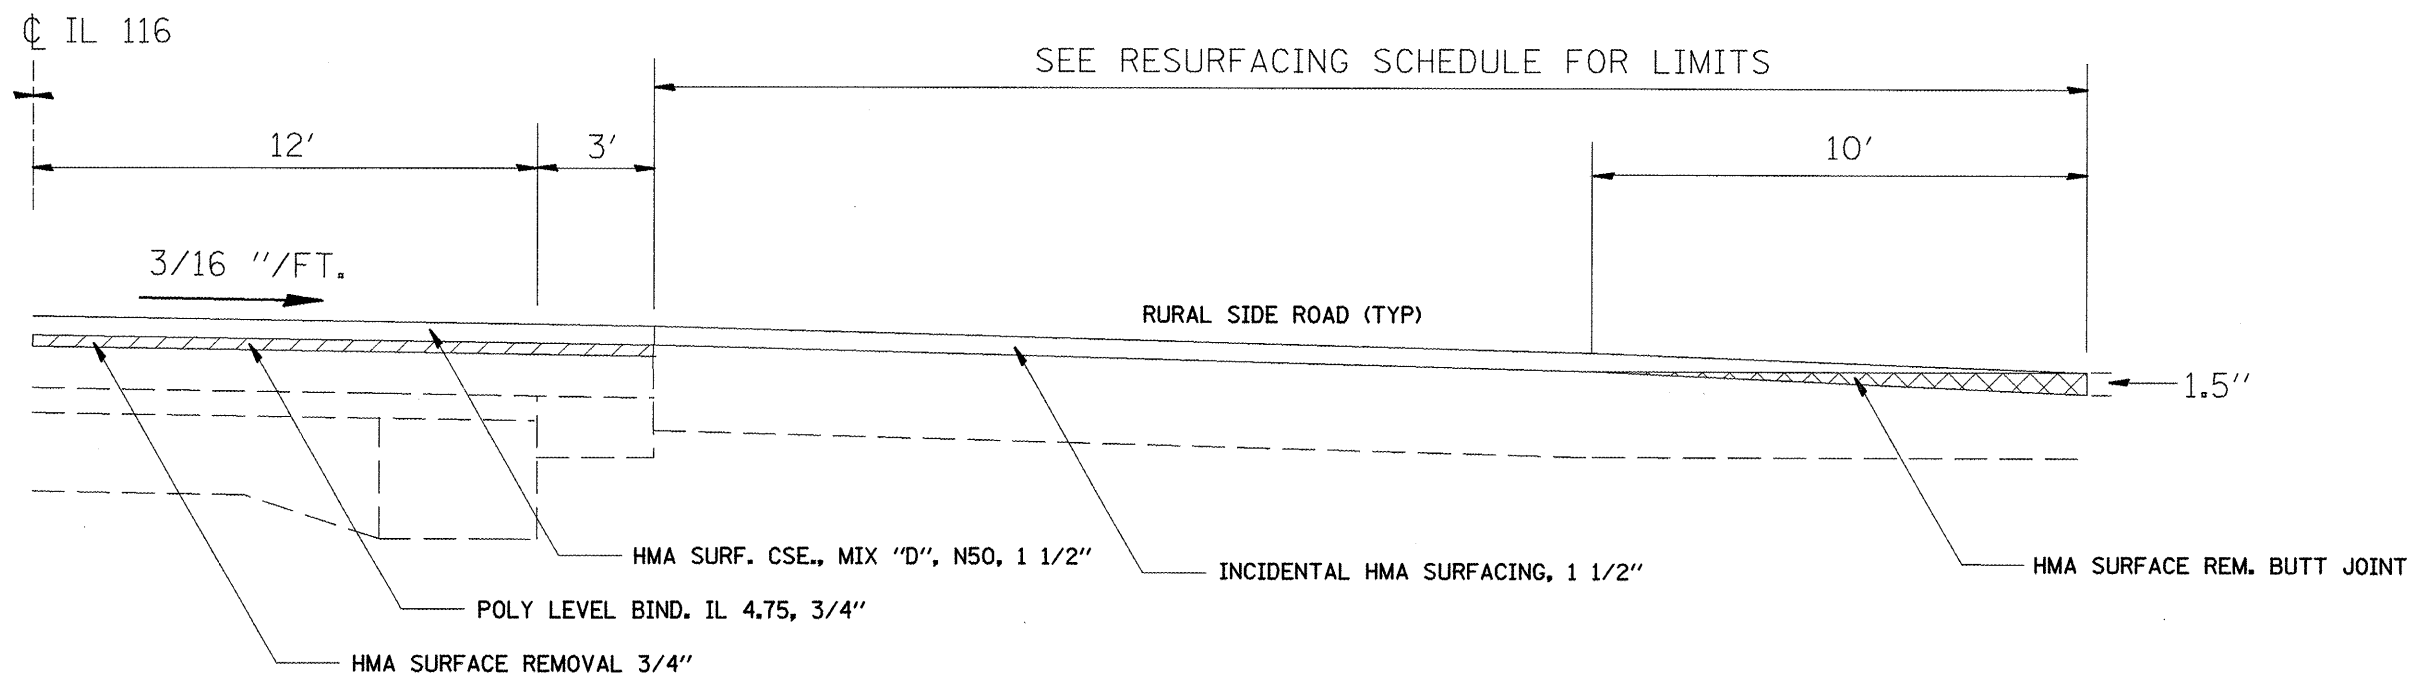

FILE NAME =
D468625-shr-typical.dgn

USER NAME = dietzsm
PLOT SCALE = 100.0000 / IN.
PLOT DATE = 1/28/2010

DESIGNED -
DRAWN -
CHECKED -
DATE -

REVISED -
REVISED -
REVISED -
REVISED -

STATE OF ILLINOIS
DEPARTMENT OF TRANSPORTATION

DETAILS

SCALE: SHEET NO. OF SHEETS STA. TO STA.

| F.A.P. RTE. | SECTION | COUNTY | TOTAL SHEETS | SHEET NO. |
|--------------------|----------------------------|----------|---------------------------|-----------|
| 673 | 1104N,RS-5,106RS-2;107RS-6 | WOODFORD | 103 | 23 |
| CONTRACT NO. 68625 | | | ILLINOIS FED. AID PROJECT | |