

F.A.P. RTE.	SECTION	COUNTY	TOTAL SHEETS	SHEET NO.
673	*	WOODFORD	43	32
STA.	TO STA.			
FED. ROAD DIST. NO.	ILLINOIS	FED. AID PROJECT		


T27N, R2W, 4TH P.M.

WASHINGTON ST.


WASHINGTON ST.

Matchline Sta. 777+50

Matchline Sta. 784+00

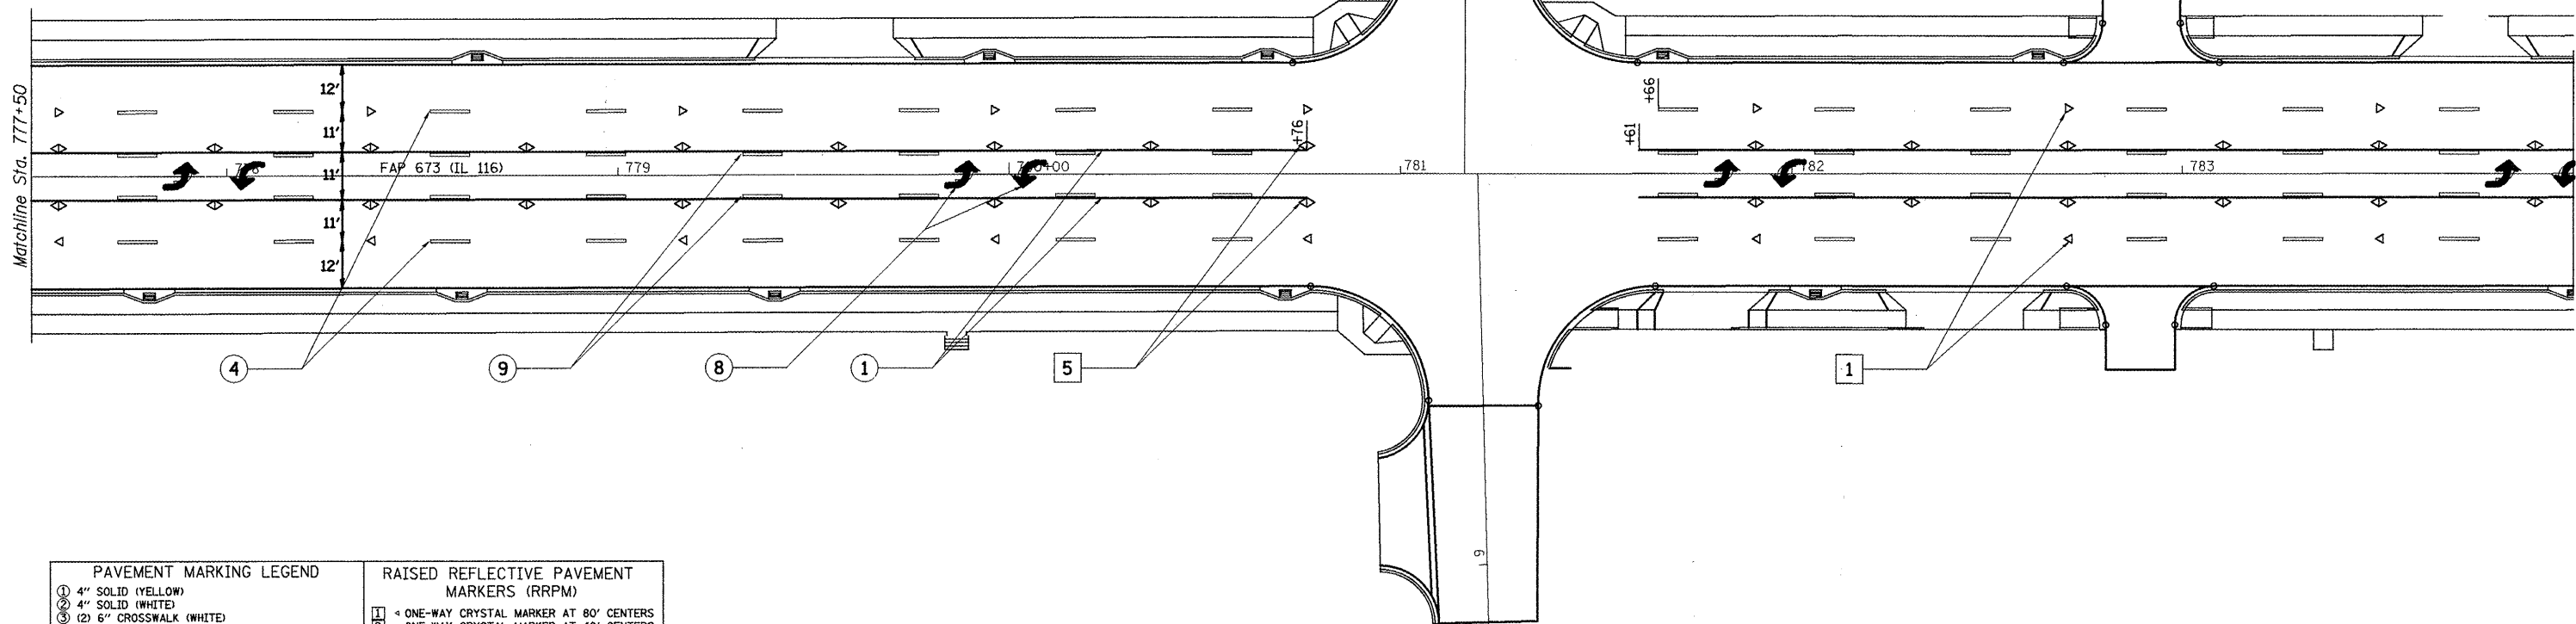

PAVEMENT MARKING LEGEND		RAISED REFLECTIVE PAVEMENT MARKERS (RRPM)	
① 4" SOLID (YELLOW)		① ONE-WAY CRYSTAL MARKER AT 80' CENTERS	
② 4" SOLID (WHITE)		② ONE-WAY CRYSTAL MARKER AT 40' CENTERS	
③ 12" CROSSWALK (WHITE)		③ ONE-WAY CRYSTAL MARKER AT 20' CENTERS	
④ 6" SKIP DASH (WHITE) PREF PLASTIC TYPE B		④ ONE-WAY AMBER MARKER AT 40' CENTERS	
⑤ 8" SOLID (WHITE)		⑤ TWO-WAY AMBER MARKER AT 40' CENTERS	
⑥ 12" DIAGONAL (WHITE) 30' (>45 MPH)		⑥ ONE-WAY CRYSTAL MARKER	
⑦ 24" STOP BAR (WHITE) 20' (<45 MPH)		⑦ ONE-WAY AMBER MARKER	
⑧ LETTERS AND SYMBOLS			
⑨ 4" SKIP DASH (YELLOW)			
DELINEATORS * DELINEATOR WITH TWO AMBER REFLECTORS † DELINEATOR WITH THREE AMBER REFLECTORS		⑩ 12" DIAGONAL (YELLOW) 30' (>45 MPH)	
		⑪ 4" DOUBLE (YELLOW) 20' (<45 MPH)	
		⑫ 6" SKIP DASH (YELLOW)	

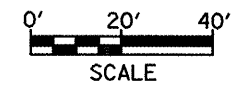

REVISIONS	
NAME	DATE

ILLINOIS DEPARTMENT OF TRANSPORTATION
**PAVEMENT MARKING
 DETAIL**
 STA. 777+50 TO STA. 784+00

SCALE: 1" = 20'
 DATE **DATE**

DRAWN BY CADD
 CHECKED BY

DATE
 DON-ONLY