



| | | | | |
|---------------------|---------|---------------------------|--------------|-----------|
| F.A.P. RTE. | SECTION | COUNTY | TOTAL SHEETS | SHEET NO. |
| 673 | * | WOODFORD | 13 | 33 |
| STA. | | TO STA. | | |
| FED. ROAD DIST. NO. | | ILLINOIS FED. AID PROJECT | | |

T27N, R2W, 4TH P.M.

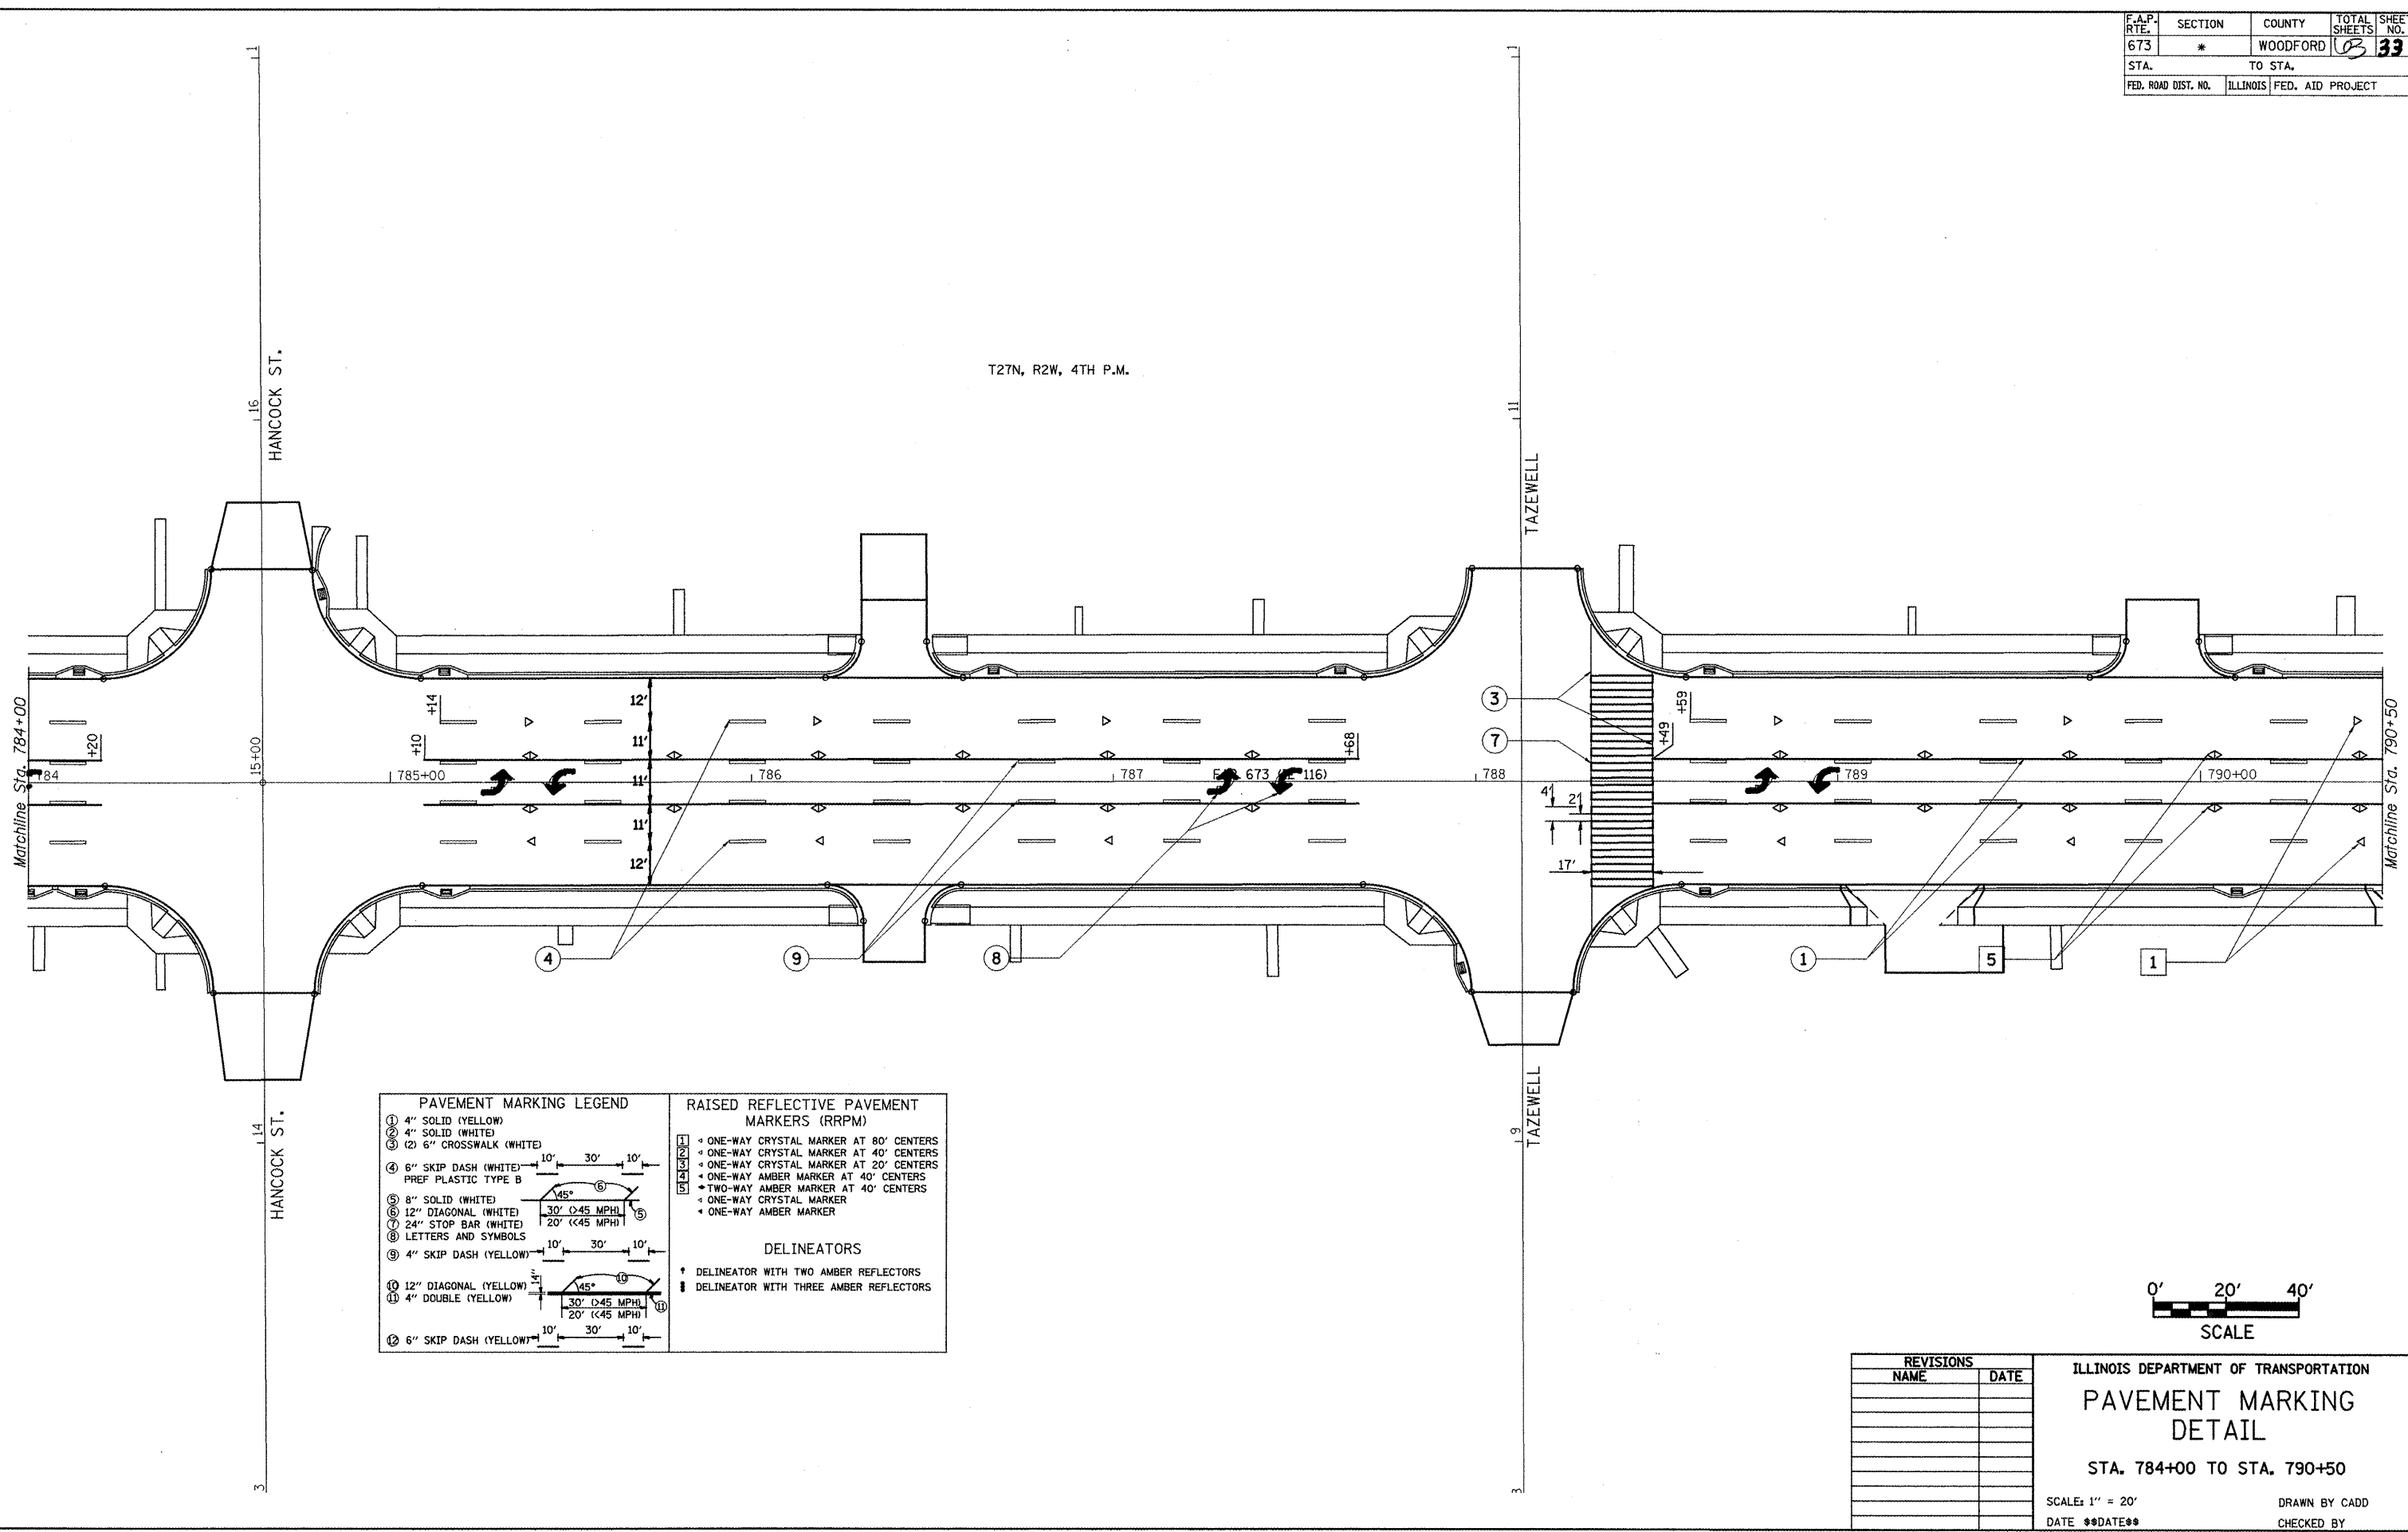

| PAVEMENT MARKING LEGEND | | RAISED REFLECTIVE PAVEMENT MARKERS (RRPM) | |
|-------------------------|---|---|---------------------------------------|
| ① | 4" SOLID (YELLOW) | ① | ONE-WAY CRYSTAL MARKER AT 80' CENTERS |
| ② | 4" SOLID (WHITE) | ② | ONE-WAY CRYSTAL MARKER AT 40' CENTERS |
| ③ | (2) 6" CROSSWALK (WHITE) | ③ | ONE-WAY CRYSTAL MARKER AT 20' CENTERS |
| ④ | 6" SKIP DASH (WHITE) - 10' 30' 10' | ④ | ONE-WAY AMBER MARKER AT 40' CENTERS |
| | PREF PLASTIC TYPE B | ⑤ | TWO-WAY AMBER MARKER AT 40' CENTERS |
| ⑤ | 8" SOLID (WHITE) | | ONE-WAY CRYSTAL MARKER |
| ⑥ | 12" DIAGONAL (WHITE) - 30' (>45 MPH) 20' (<45 MPH) | | ONE-WAY AMBER MARKER |
| ⑦ | 24" STOP BAR (WHITE) | | |
| ⑧ | LETTERS AND SYMBOLS | | |
| ⑨ | 4" SKIP DASH (YELLOW) - 10' 30' 10' | | |
| ⑩ | 12" DIAGONAL (YELLOW) - 30' (>45 MPH) 20' (<45 MPH) | | |
| ⑪ | 4" DOUBLE (YELLOW) | | |
| ⑫ | 6" SKIP DASH (YELLOW) - 10' 30' 10' | | |

| DELINEATORS | |
|-------------|--|
| † | DELINEATOR WITH TWO AMBER REFLECTORS |
| ‡ | DELINEATOR WITH THREE AMBER REFLECTORS |

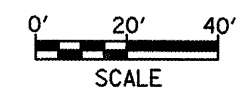

| REVISIONS | |
|-----------|------|
| NAME | DATE |
| | |
| | |
| | |
| | |
| | |
| | |
| | |
| | |
| | |
| | |

ILLINOIS DEPARTMENT OF TRANSPORTATION
**PAVEMENT MARKING
 DETAIL**
 STA. 784+00 TO STA. 790+50
 SCALE: 1" = 20'
 DATE **DATE**
 DRAWN BY CADD
 CHECKED BY