



|                     |         |                           |              |           |
|---------------------|---------|---------------------------|--------------|-----------|
| F.A.P. RTE.         | SECTION | COUNTY                    | TOTAL SHEETS | SHEET NO. |
| 673                 | *       | WOODFORD                  | 03           | 37        |
| STA.                |         | TO STA.                   |              |           |
| FED. ROAD DIST. NO. |         | ILLINOIS FED. AID PROJECT |              |           |

T27N, R2W, 4TH P.M.

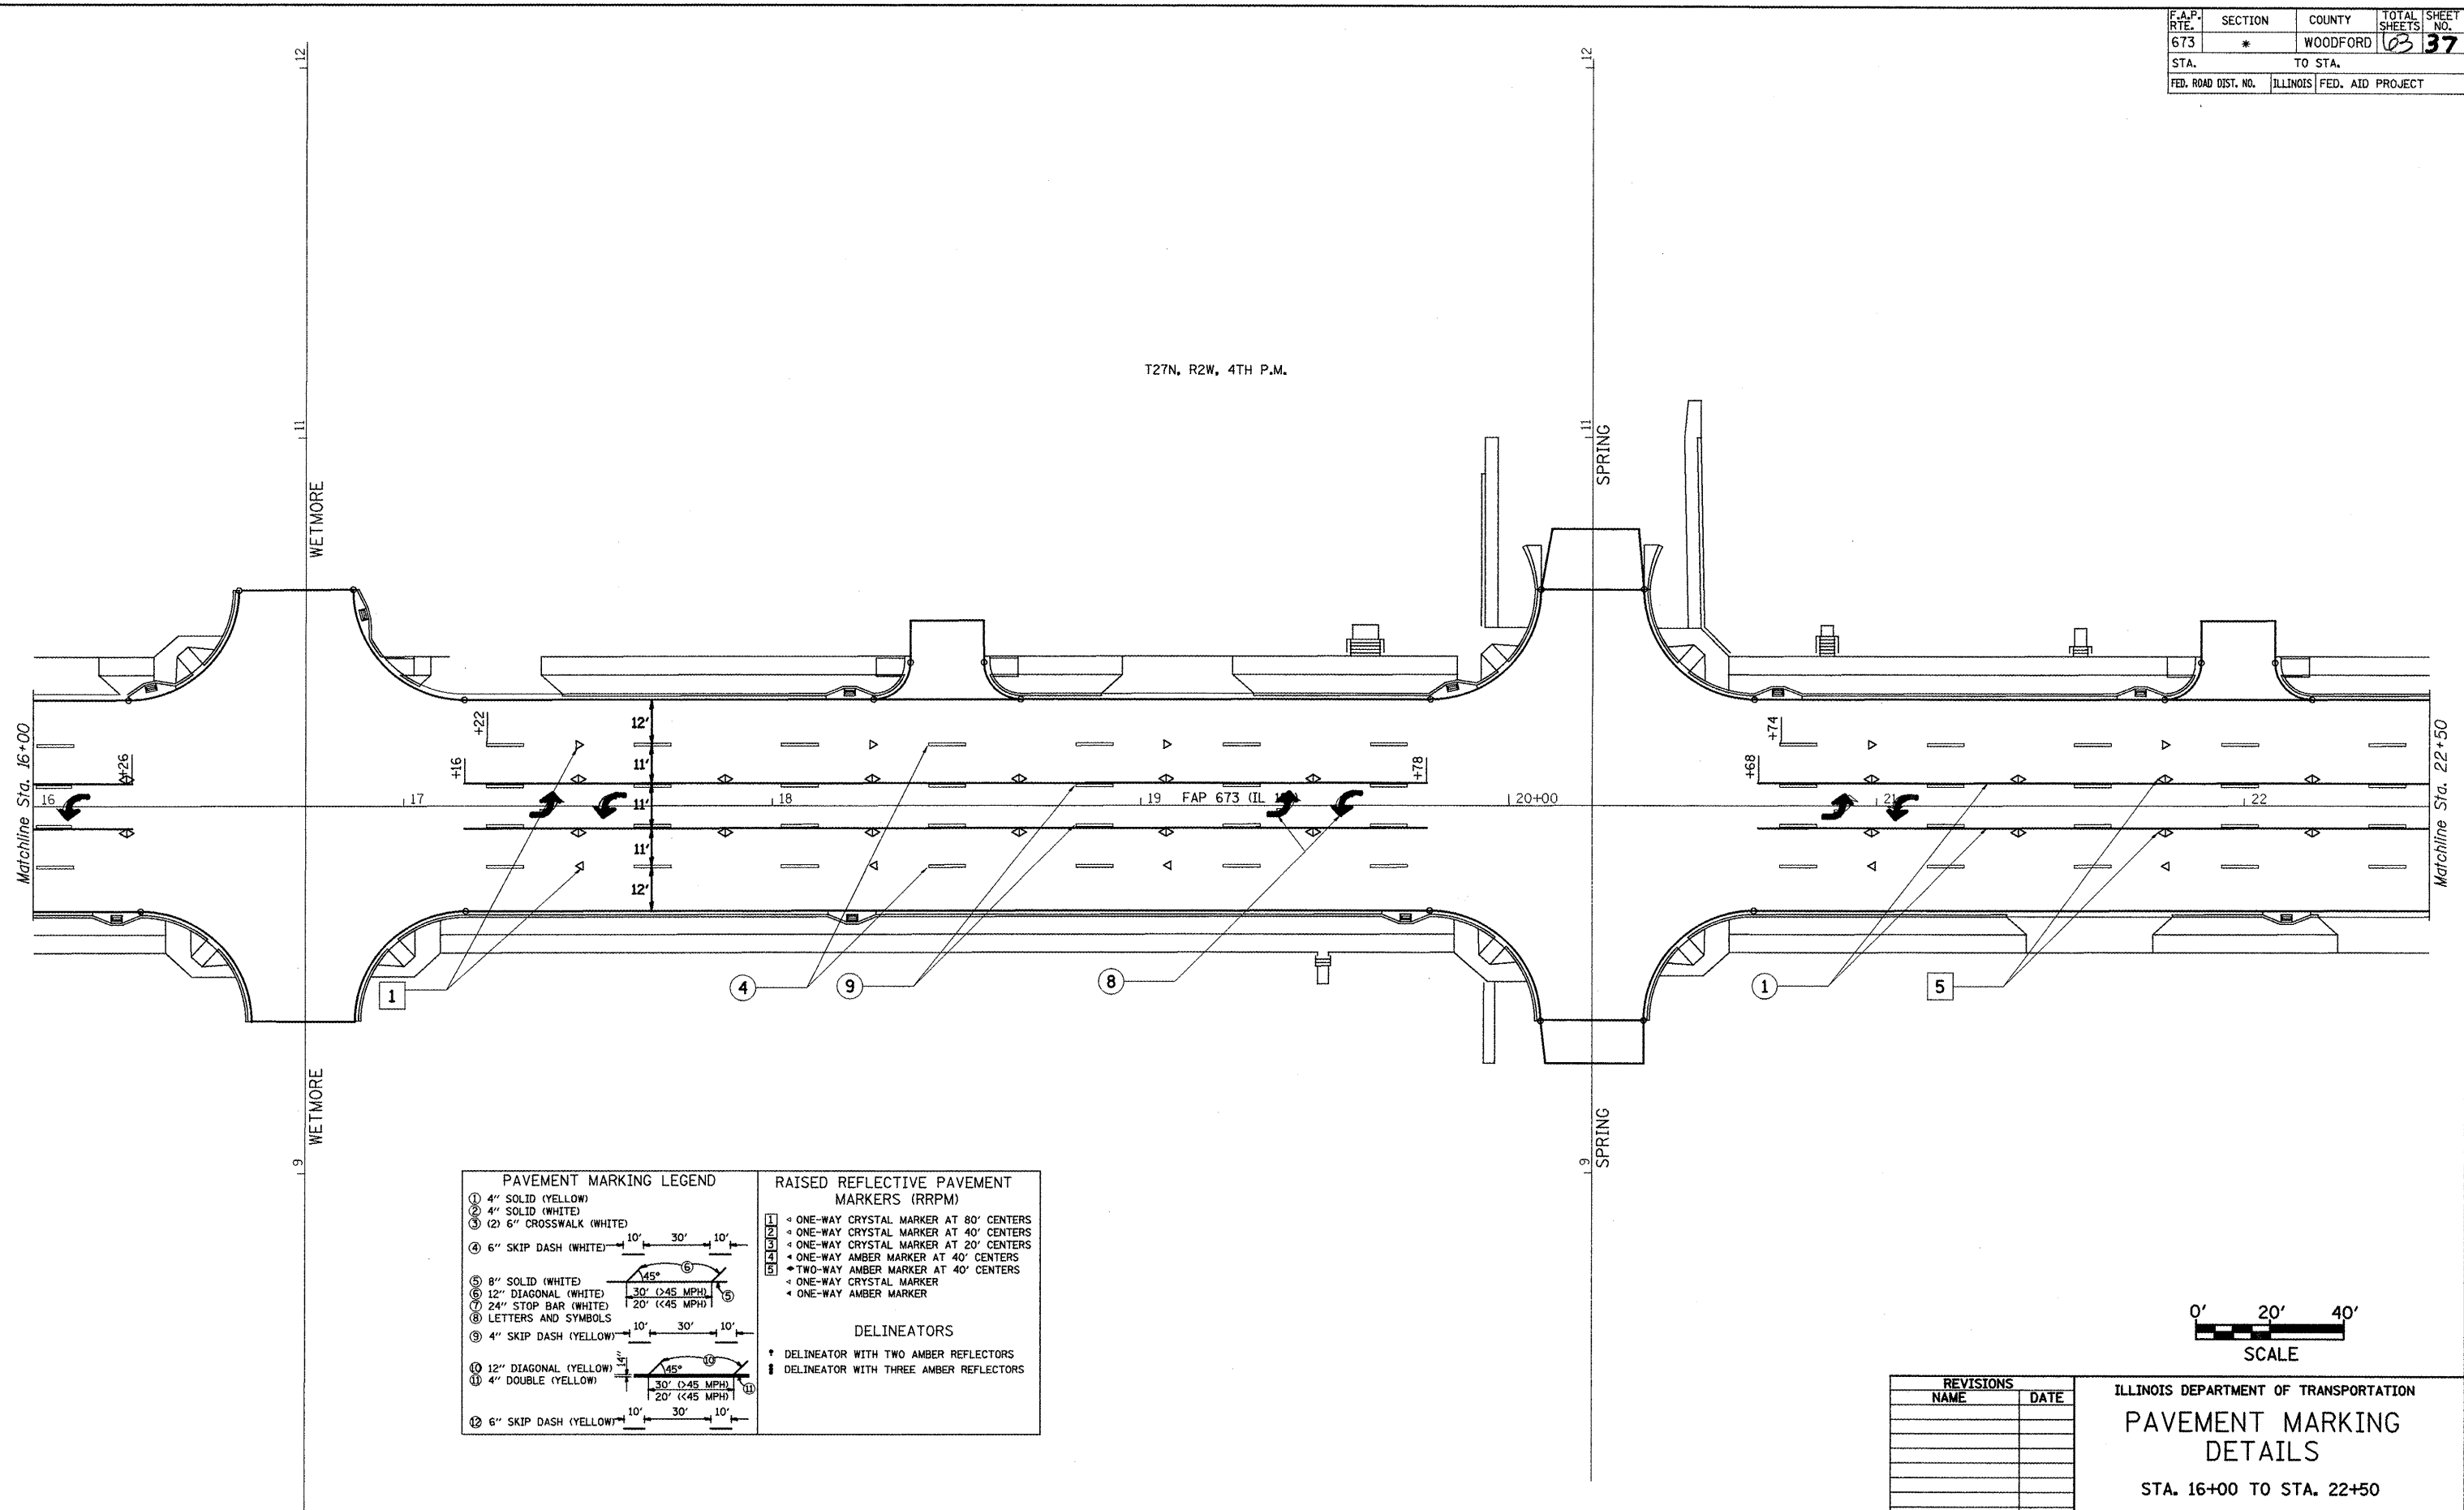

| PAVEMENT MARKING LEGEND    |  | RAISED REFLECTIVE PAVEMENT MARKERS (RRPM) |  |
|----------------------------|--|---|--|
| ① 4" SOLID (YELLOW)        |  | ① ONE-WAY CRYSTAL MARKER AT 80' CENTERS   |  |
| ② 4" SOLID (WHITE)         |  | ② ONE-WAY CRYSTAL MARKER AT 40' CENTERS   |  |
| ③ (2) 6" CROSSWALK (WHITE) |  | ③ ONE-WAY CRYSTAL MARKER AT 20' CENTERS   |  |
| ④ 6" SKIP DASH (WHITE)     |  | ④ ONE-WAY AMBER MARKER AT 40' CENTERS     |  |
| ⑤ 8" SOLID (WHITE)         |  | ⑤ TWO-WAY AMBER MARKER AT 40' CENTERS     |  |
| ⑥ 12" DIAGONAL (WHITE)     |  | ⑥ ONE-WAY CRYSTAL MARKER                  |  |
| ⑦ 24" STOP BAR (WHITE)     |  | ⑦ ONE-WAY AMBER MARKER                    |  |
| ⑧ LETTERS AND SYMBOLS      |  |   |  |
| ⑨ 4" SKIP DASH (YELLOW)    |  |   |  |
| ⑩ 12" DIAGONAL (YELLOW)    |  |   |  |
| ⑪ 4" DOUBLE (YELLOW)       |  |   |  |
| ⑫ 6" SKIP DASH (YELLOW)    |  |   |  |
|                            |  | DELINEATORS                               |  |
|                            |  | † DELINEATOR WITH TWO AMBER REFLECTORS    |  |
|                            |  | ‡ DELINEATOR WITH THREE AMBER REFLECTORS  |  |

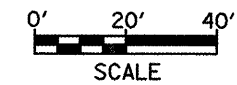

| REVISIONS |      |
|-----------|------|
| NAME      | DATE |
|           |      |
|           |      |
ILLINOIS DEPARTMENT OF TRANSPORTATION  
**PAVEMENT MARKING  
 DETAILS**  
 STA. 16+00 TO STA. 22+50

SCALE: 1" = 20'  
 DATE \*\*DATE\*\*

DRAWN BY CADD  
 CHECKED BY

\*\*DATE\*\*  
 \*DGN-ONLY\*