



F.A.P. NO.	SECTION	COUNTY	TOTAL SHEETS	SHEET NO.
673	*	WOODFORD	103	39
STA.	TO STA.			
FED. ROAD DIST. NO.	ILLINOIS	FED. AID PROJECT		

PROP. CURVE DATA
 Curve 2
 PI Sta 33+89.62
 D = 21° 04' 47.00" (LT)
 D = 1° 43' 42.17"
 L = 1,219.62'
 T = 616.78'
 R = 3,315.00'
 PC Sta 27+72.84
 PT Sta 39+92.46
 See sheet 65 for S.E. details

T27N, R2W, 4TH P.M.

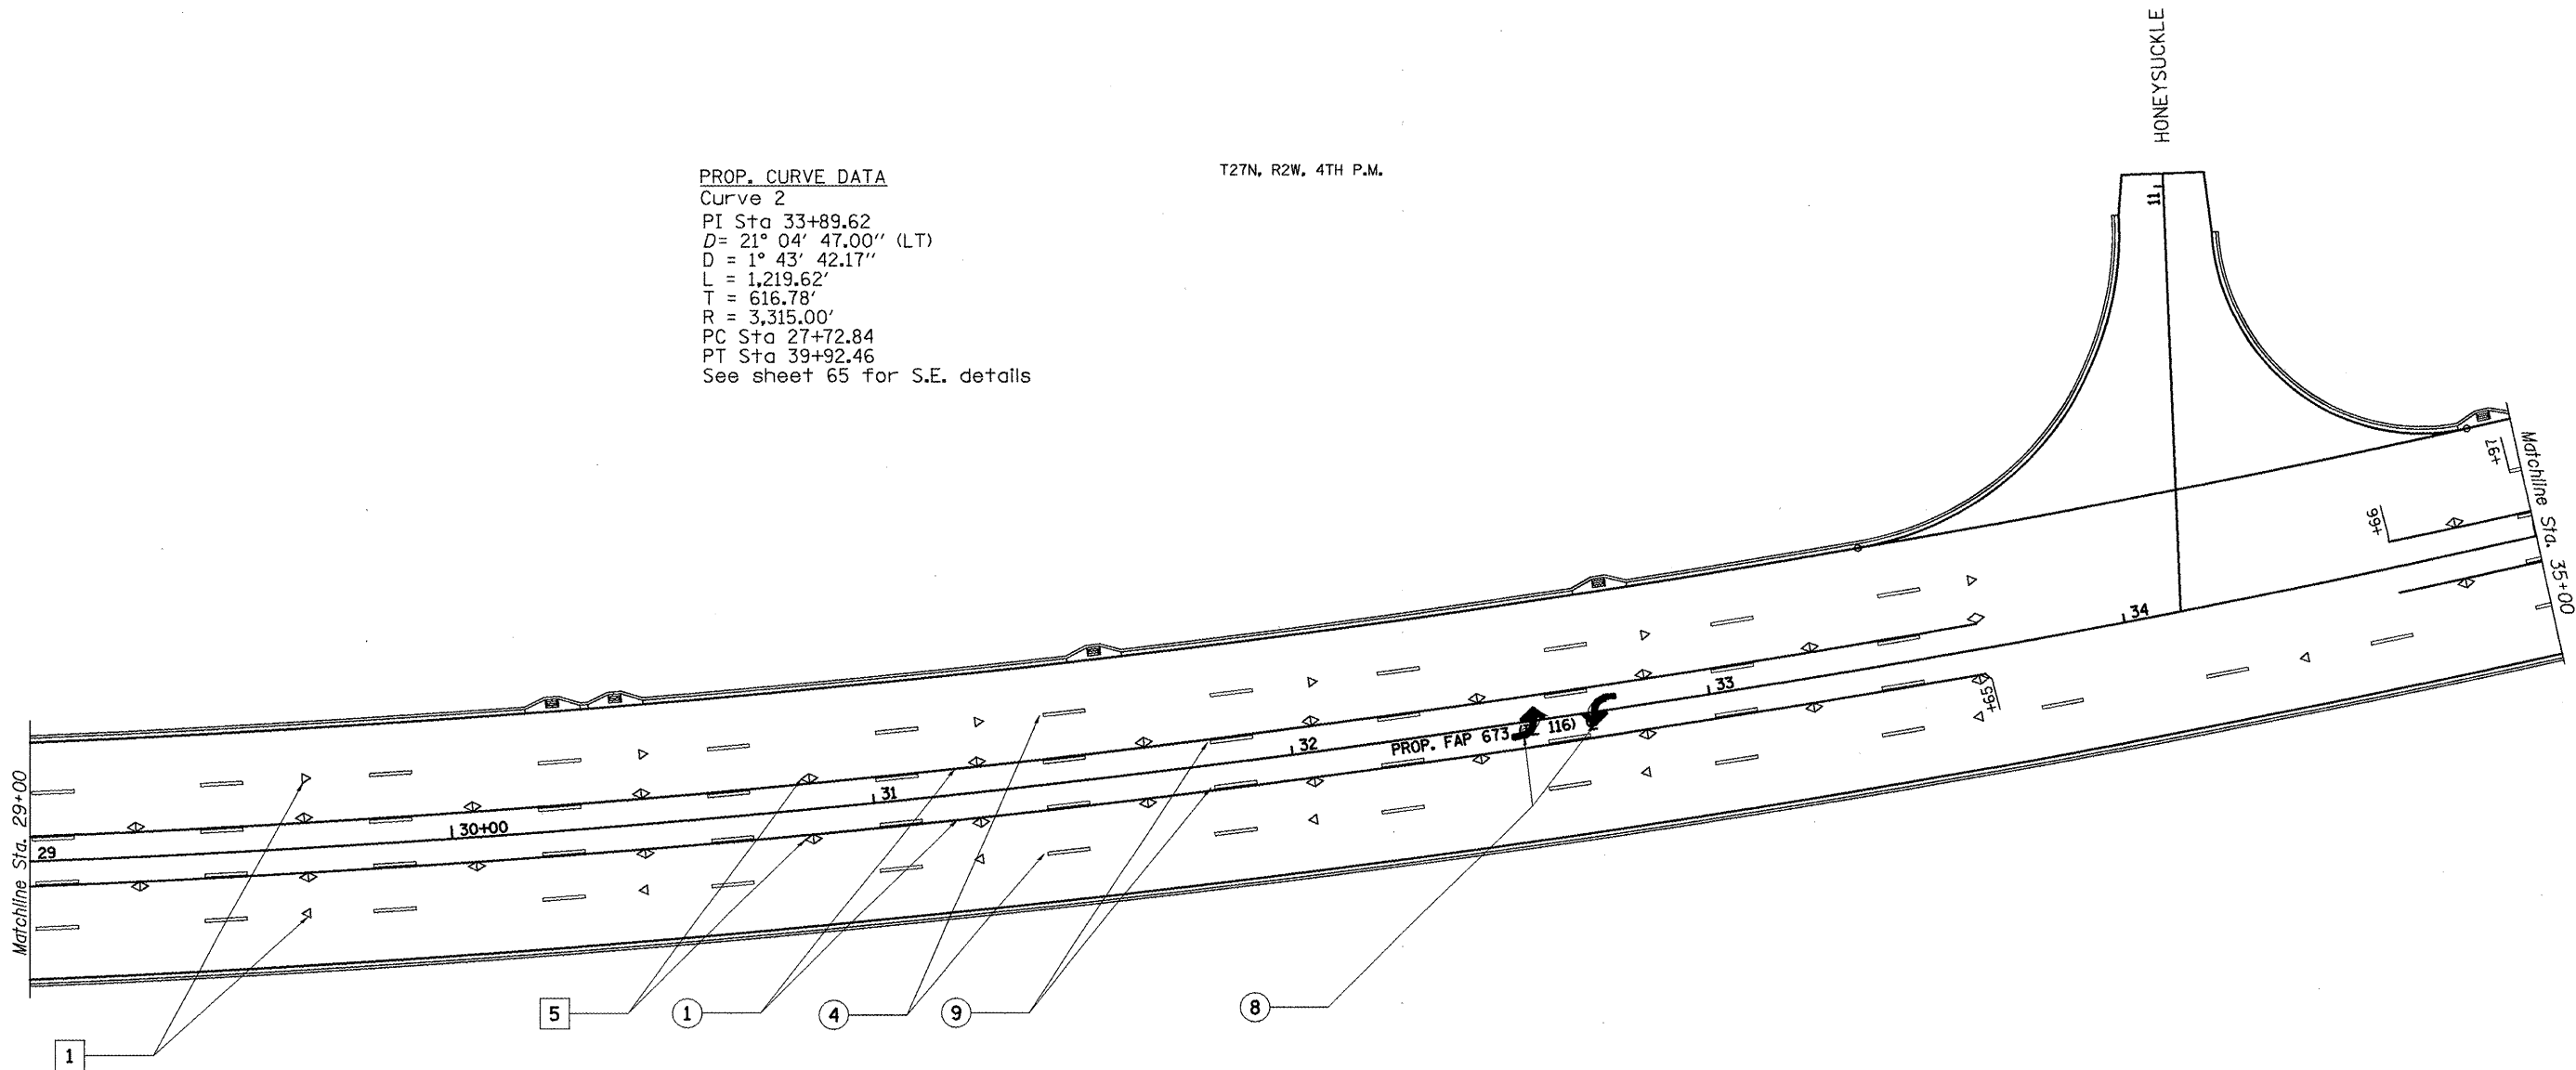

PAVEMENT MARKING LEGEND		RAISED REFLECTIVE PAVEMENT MARKERS (RRPM)	
① 4" SOLID (YELLOW)		① ONE-WAY CRYSTAL MARKER AT 80' CENTERS	
② 4" SOLID (WHITE)		② ONE-WAY CRYSTAL MARKER AT 40' CENTERS	
③ (2) 6" CROSSWALK (WHITE)		③ ONE-WAY CRYSTAL MARKER AT 20' CENTERS	
④ 6" SKIP DASH (WHITE)		④ ONE-WAY AMBER MARKER AT 40' CENTERS	
⑤ 8" SOLID (WHITE)		⑤ TWO-WAY AMBER MARKER AT 40' CENTERS	
⑥ 12" DIAGONAL (WHITE)		⑥ ONE-WAY CRYSTAL MARKER	
⑦ 24" STOP BAR (WHITE)		⑦ ONE-WAY AMBER MARKER	
⑧ LETTERS AND SYMBOLS			
⑨ 4" SKIP DASH (YELLOW)			
⑩ 12" DIAGONAL (YELLOW)			
⑪ 4" DOUBLE (YELLOW)			
⑫ 6" SKIP DASH (YELLOW)			
DELINEATORS			
		◆ DELINEATOR WITH TWO AMBER REFLECTORS	
		■ DELINEATOR WITH THREE AMBER REFLECTORS	

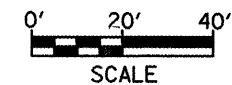

REVISIONS	
NAME	DATE

ILLINOIS DEPARTMENT OF TRANSPORTATION
**PAVEMENT MARKING
 DETAILS**
 STA. 29+00 TO STA. 35+00
 SCALE: 1" = 20'
 DATE: **DATE**
 DRAWN BY: CADD
 CHECKED BY:

DATE
 DGN-ONLY