



F.A.P. RTE.	SECTION	COUNTY	TOTAL SHEETS	SHEET NO.
673	*	WOODFORD	63	43
STA.		TO STA.		
FED. ROAD DIST. NO.		ILLINOIS	FED. AID PROJECT	

T27N, R2W, 4TH P.M.

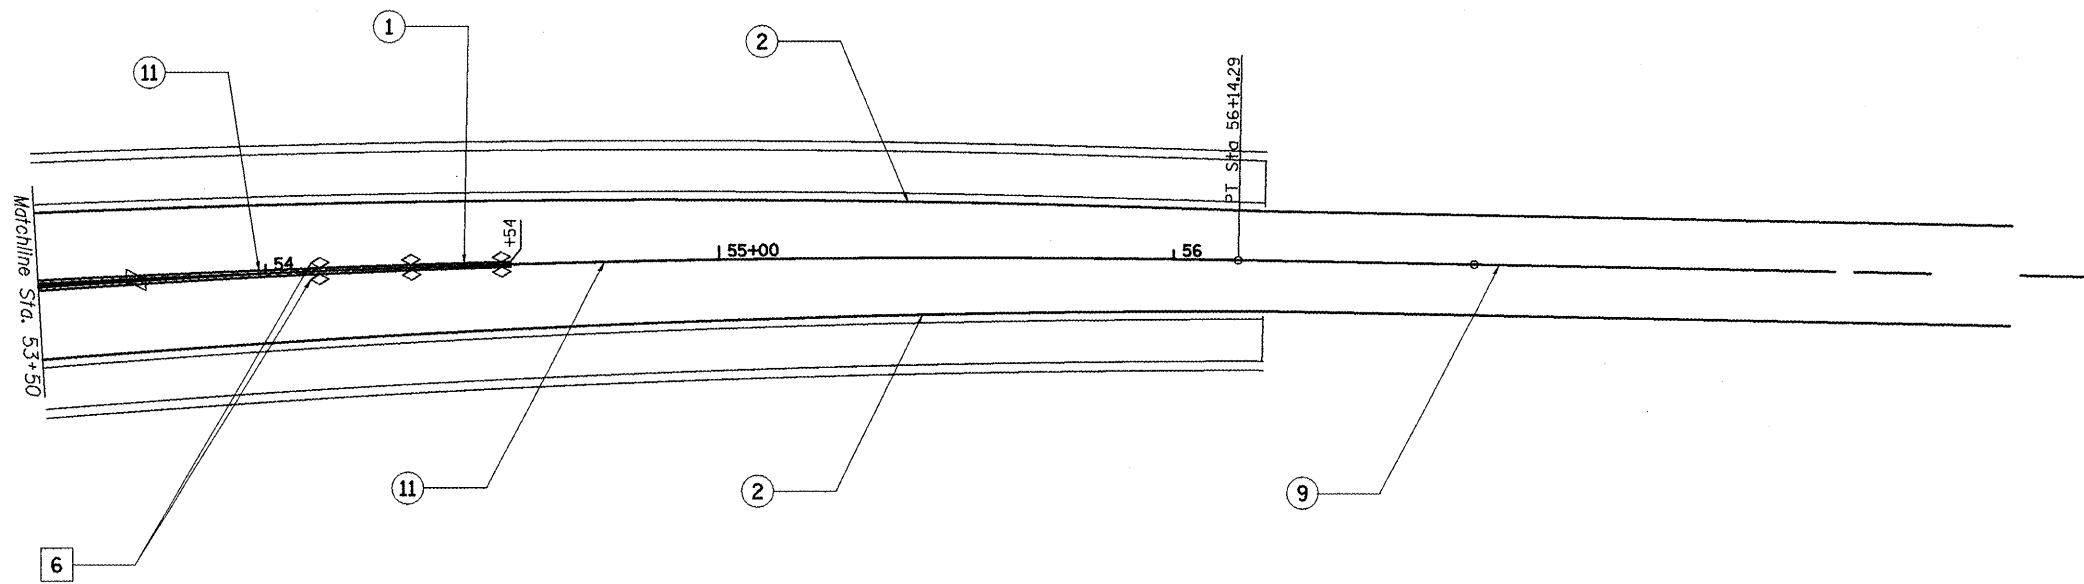

PAVEMENT MARKING LEGEND		RAISED REFLECTIVE PAVEMENT MARKERS (RRPM)	
①	4" SOLID (YELLOW)	①	ONE-WAY CRYSTAL MARKER AT 80' CENTERS
②	4" SOLID (WHITE)	②	ONE-WAY CRYSTAL MARKER AT 40' CENTERS
③	6" CROSSWALK (WHITE)	③	ONE-WAY CRYSTAL MARKER AT 20' CENTERS
④	6" SKIP DASH (WHITE)	④	ONE-WAY AMBER MARKER AT 40' CENTERS
⑤	8" SOLID (WHITE)	⑤	TWO-WAY AMBER MARKER AT 40' CENTERS
⑥	12" DIAGONAL (WHITE)	⑥	ONE-WAY CRYSTAL MARKER
⑦	24" STOP BAR (WHITE)	⑦	ONE-WAY AMBER MARKER
⑧	LETTERS AND SYMBOLS	⑧	TWO-WAY AMBER MARKER AT 20' CENTERS
⑨	4" SKIP DASH (YELLOW)		
⑩	12" DIAGONAL (YELLOW)	DELINEATORS	
⑪	4" DOUBLE (YELLOW)	†	DELINEATOR WITH TWO AMBER REFLECTORS
⑫	6" SKIP DASH (YELLOW)	‡	DELINEATOR WITH THREE AMBER REFLECTORS

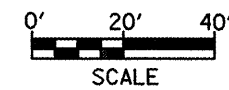

REVISIONS	
NAME	DATE

ILLINOIS DEPARTMENT OF TRANSPORTATION
**PAVEMENT MARKING
 DETAILS**
 STA. 53+50 TO STA. 60+00
 SCALE: 1" = 20'
 DATE **DATE**
 DRAWN BY CADD
 CHECKED BY

DATE
 DON-ONLY