


DATE	
REVISIONS	
NO.	
DATE	
REVISIONS	
NO.	
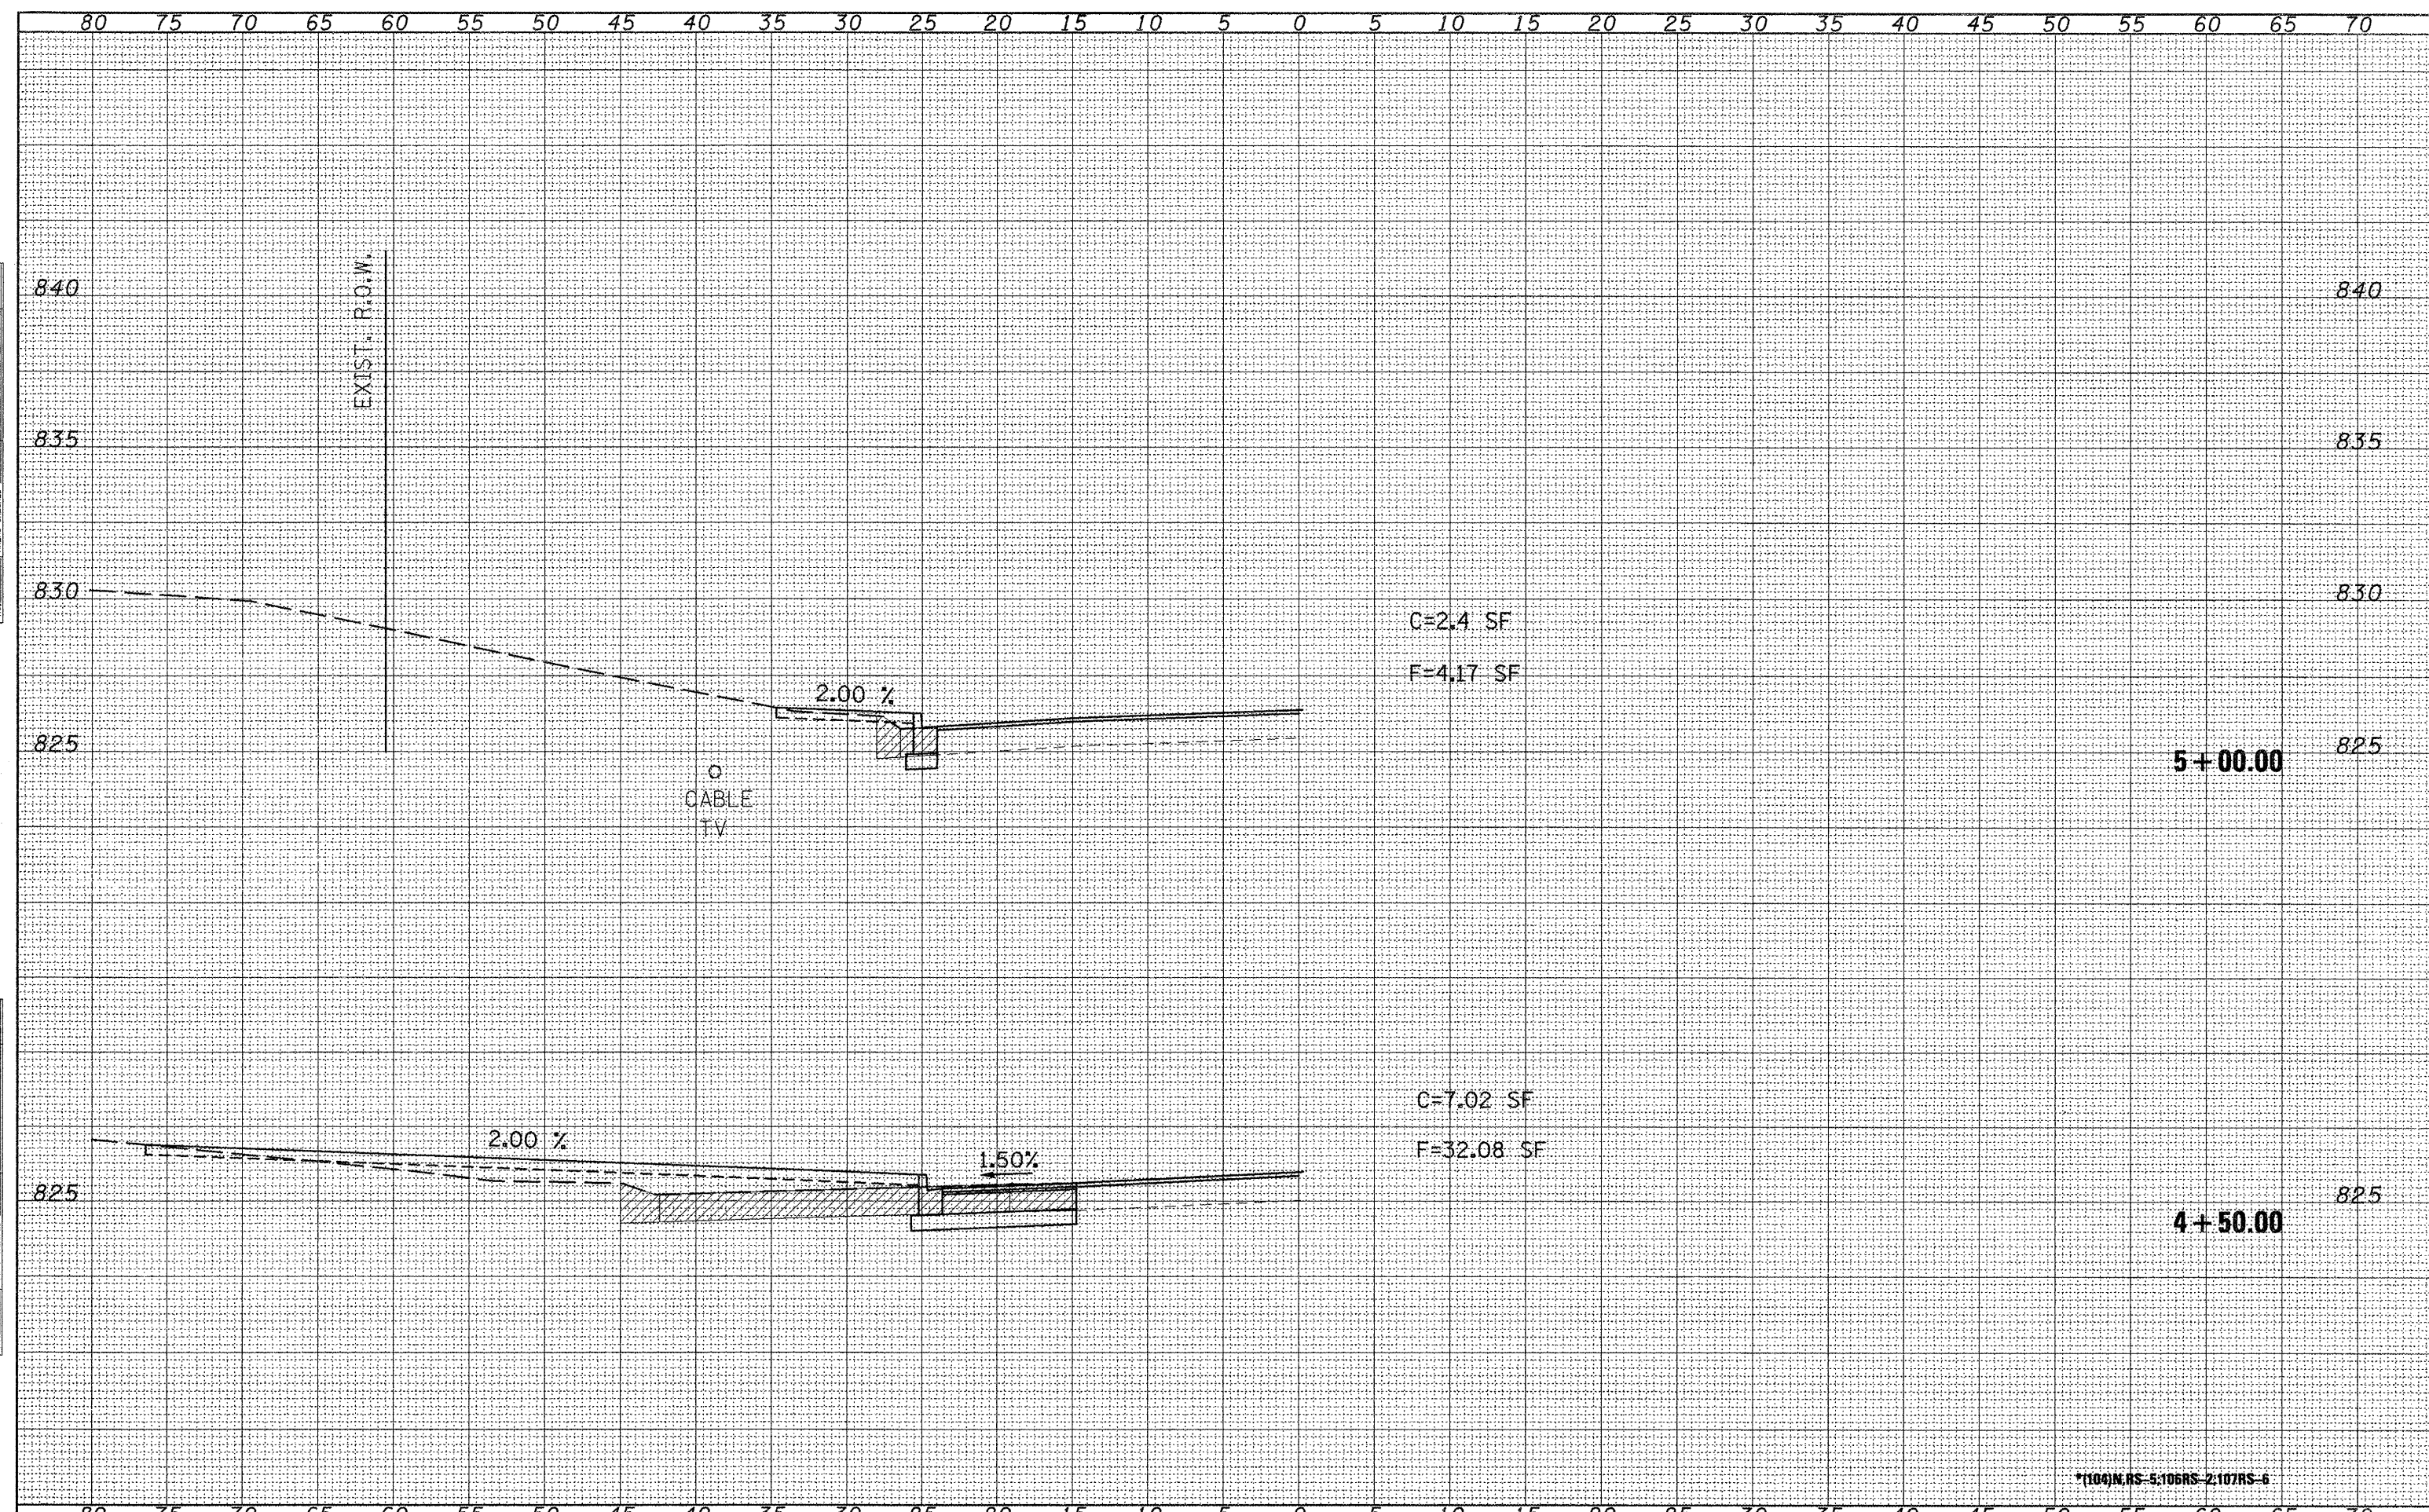

C=2.4 SF
F=4.17 SF

C=7.02 SF
F=32.08 SF

○
CABLE
TV

*104)N,RS-5-106RS-2-107RS-6

FILE NAME =
D468625-sht-xsh.t.dgn

USER NAME = horstkj
PLOT SCALE = 10.0000' / IN.
PLOT DATE = 1/21/2010

DESIGNED -	KJH	REVISED -	
DRAWN -	JGJ	REVISED -	
CHECKED -	KJH	REVISED -	
DATE -		REVISED -	

**STATE OF ILLINOIS
DEPARTMENT OF TRANSPORTATION**

DOUGLAS ST. CROSS SECTIONS

SCALE: SHEET NO. 3 OF 7 SHEETS STA. 4+50.00 TO STA. 5+00.00

F.A.P. RTE.	SECTION	COUNTY	TOTAL SHEETS	SHEET NO.
673		WOODFORD	63	47
			CONTRACT NO. 68625	
ILLINOIS FED. AID PROJECT				