


FINAL SURVEY CHECKED BY DATE
 SURVEY PLOTTED BY DATE
 NOTE BOOK NO. AREAS CHECKED
 TEMPLATE AREAS CHECKED
 NO. AREAS CHECKED

ORIGINAL SURVEY CHECKED BY DATE
 SURVEY PLOTTED BY DATE
 NOTE BOOK NO. AREAS CHECKED
 TEMPLATE AREAS CHECKED
 NO. AREAS CHECKED

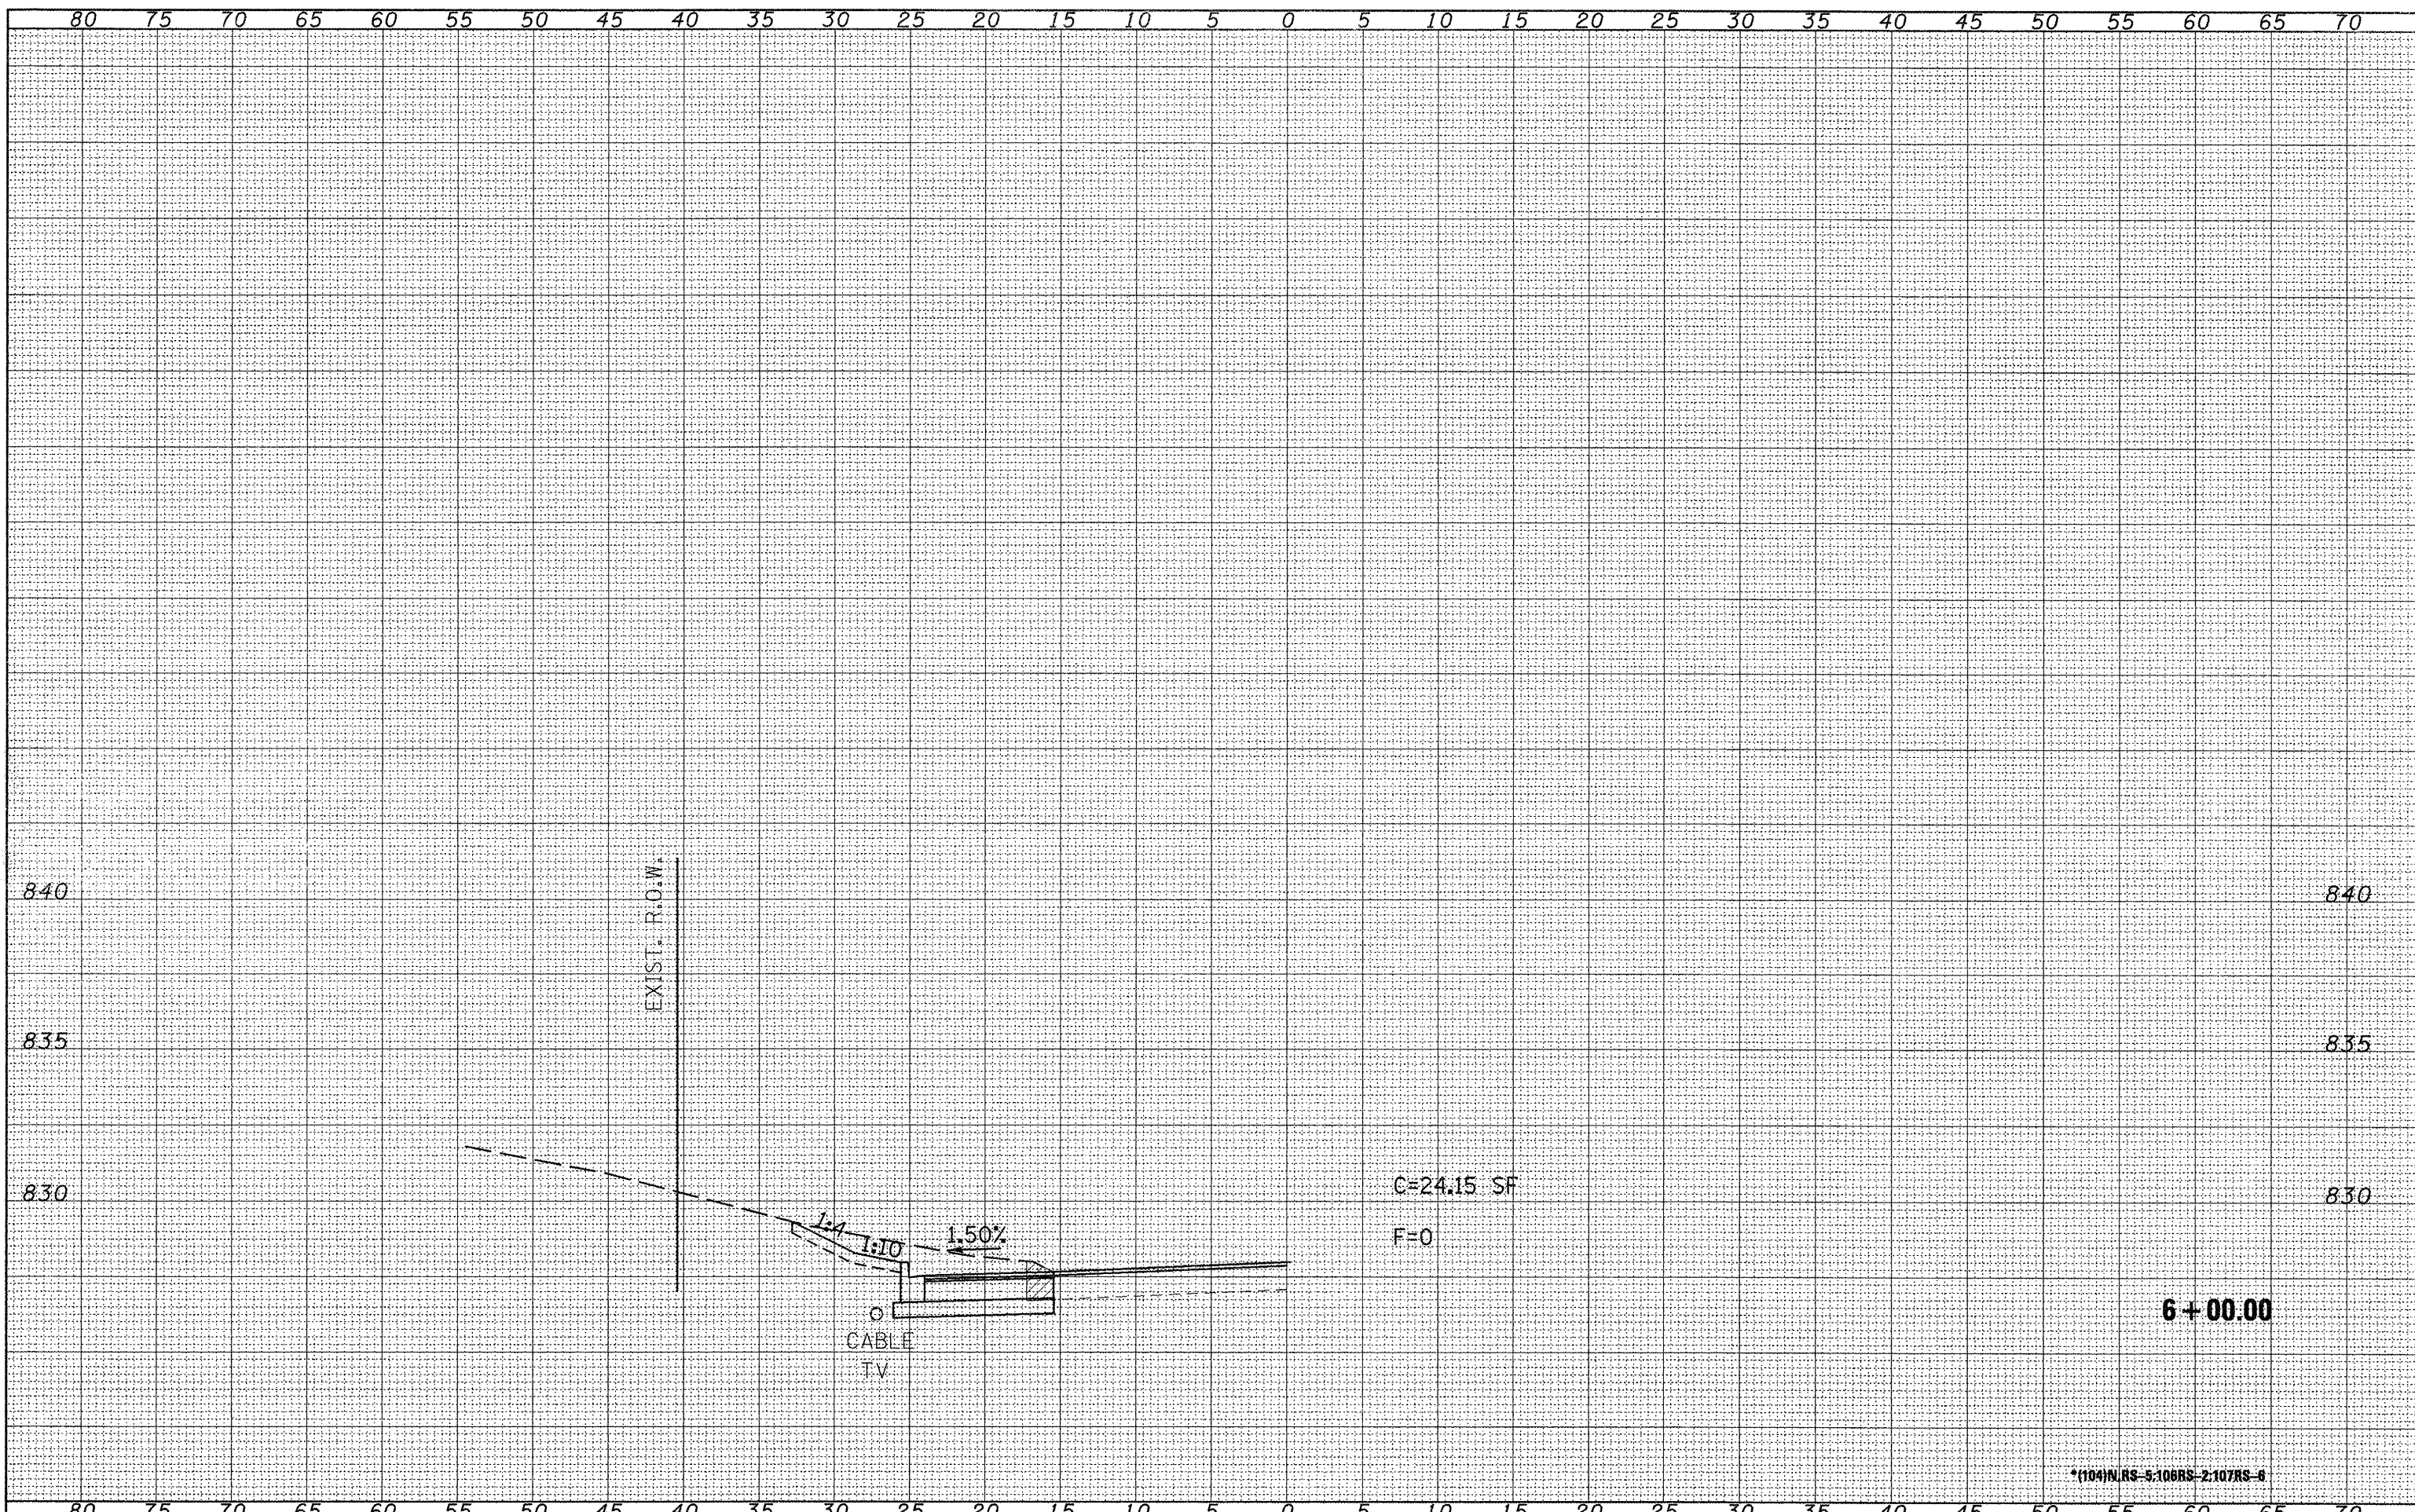

*110411RS-5100RS-2107RS-6

FILE NAME = D468625-shr-ssht.dgn
 USER NAME = horstkj
 PLOT SCALE = 18.0000' / IN.
 PLOT DATE = 1/21/2010

DESIGNED - KJH	REVISIED -
DRAWN - JGJ	REVISIED -
CHECKED - KJH	REVISIED -
DATE -	REVISIED -

STATE OF ILLINOIS
 DEPARTMENT OF TRANSPORTATION

DOUGLAS ST. CROSS SECTION
 SCALE: SHEET NO. 5 OF 7 SHEETS STA. 6+00.00 TO STA. 6+00.00

F.A.P. RTE. 673	SECTION *	COUNTY WOODFORD	TOTAL SHEETS 49	SHEET NO. 49
CONTRACT NO. 68625			ILLINOIS FED. AID PROJECT	